

RTE NO.	SECTION	COUNTY	TOTAL	SHEET #
FA 646	125W-1, RS-2	PEORIA	256	74
STATION 17+600 TO		STATION 17+800		

REMOVAL LEGEND

- 1

COMBINATION CURB & GUTTER REMOVAL
- 2

PAVEMENT REMOVAL (RIGID)
- 3

PAVEMENT REMOVAL (FLEXIBLE)
- ±305mm WIDE

4

PAVED SHOULDER REMOVAL (SPECIAL) (meter)
- 5

BUILDING REMOVAL
- 6

INDIVIDUAL TREE REMOVAL (UNITS)
(SEE SHEET 0-5 FOR TABULATION)
- 7


LIMITS OF TREE REMOVAL, HECTARES
(SEE SHEET 0-5 FOR TABULATION)
- 8

REMOVE EXISTING CULVERTS (meter)
- 9

PIPE CULVERT REMOVAL (EACH)
- 10

DRIVEWAY PAVEMENT REMOVAL
- 11

FENCE REMOVAL

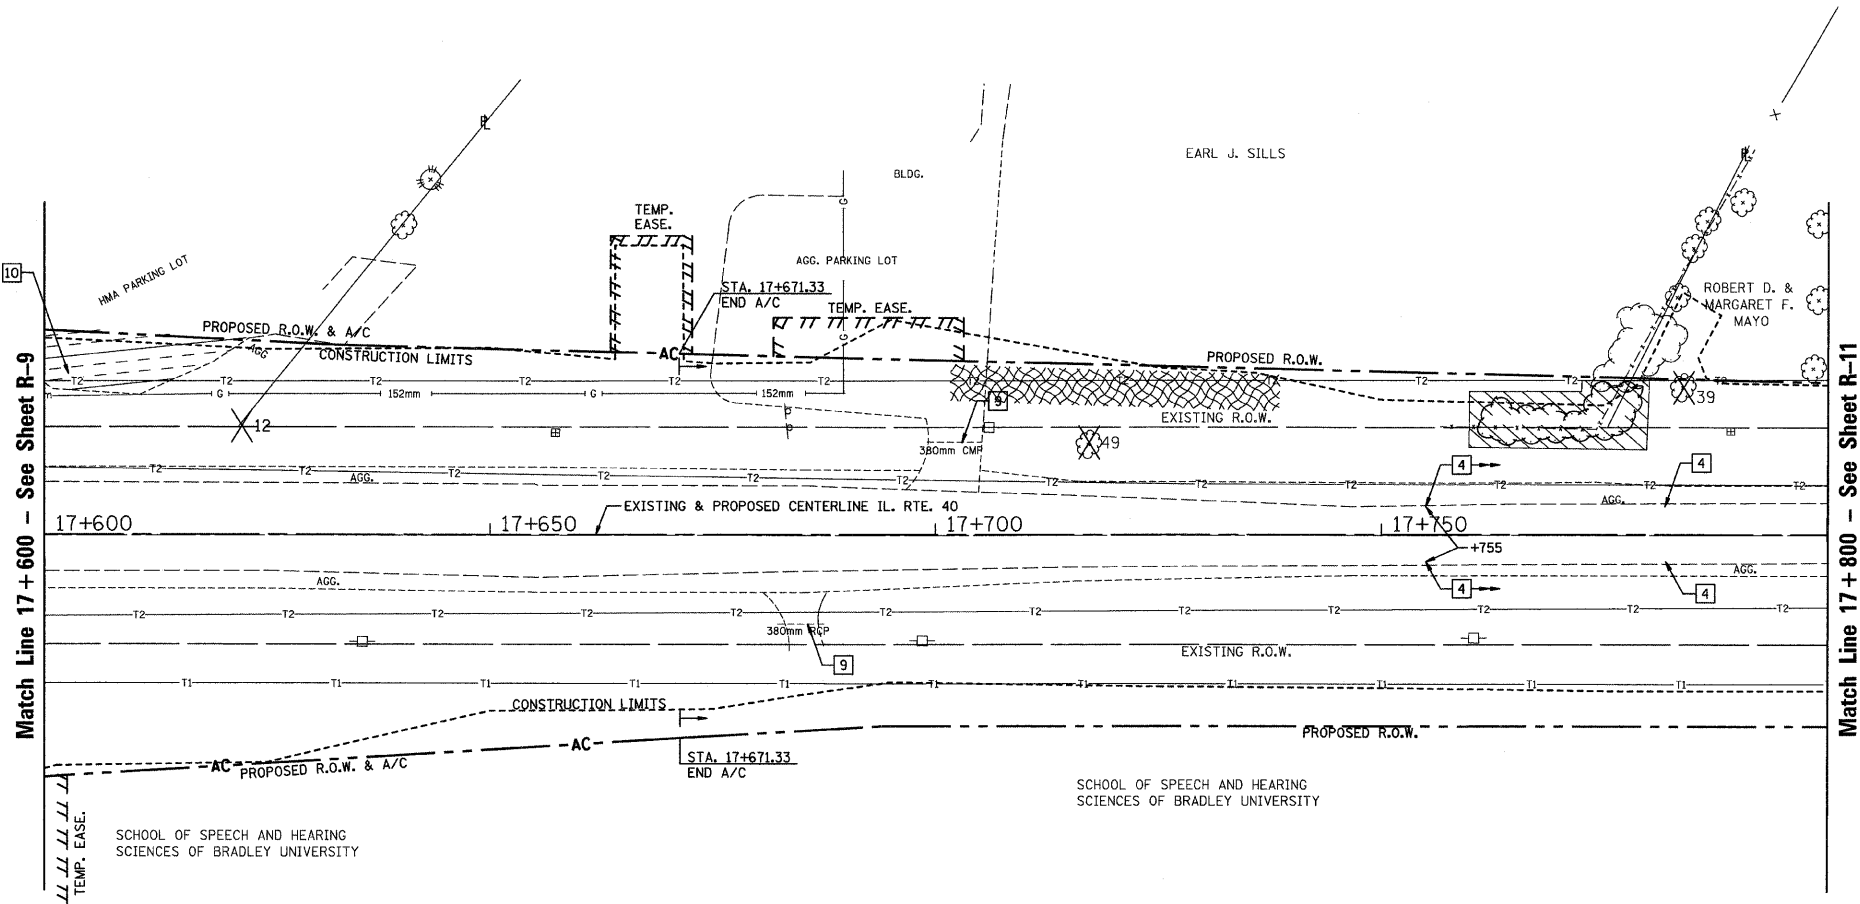

0m 10m 15m 20m 25m

REVISIONS	
NAME	DATE

ILLINOIS DEPARTMENT OF TRANSPORTATION
**EXISTING/REMOVAL
ILLINOIS ROUTE 40**
STA. 17+600 TO STA. 17+800

SCALE: 1:400
DATE: 03/13/09
DRAWN BY: JRC, JDU
CHECKED BY: ECM