

STATE OF ILLINOIS
DEPARTMENT OF TRANSPORTATION

F.A. RTE.	SECTION	COUNTY	TOTAL SHEETS	SHEET NO.
VAR	*	SANGAMON	7	1
		ILLINOIS	CONTRACT NO. 72M16	

D6 ASH ST Parking Lot 2020


FOR INDEX OF SHEETS, SEE SHEET NO. 2

PROPOSED HIGHWAY PLANS



VARIOUS ROUTE
SECTION D6 ASH ST PARKING LOT 2020

MISCELLANEOUS
SANGAMON COUNTY

C-96-114-20

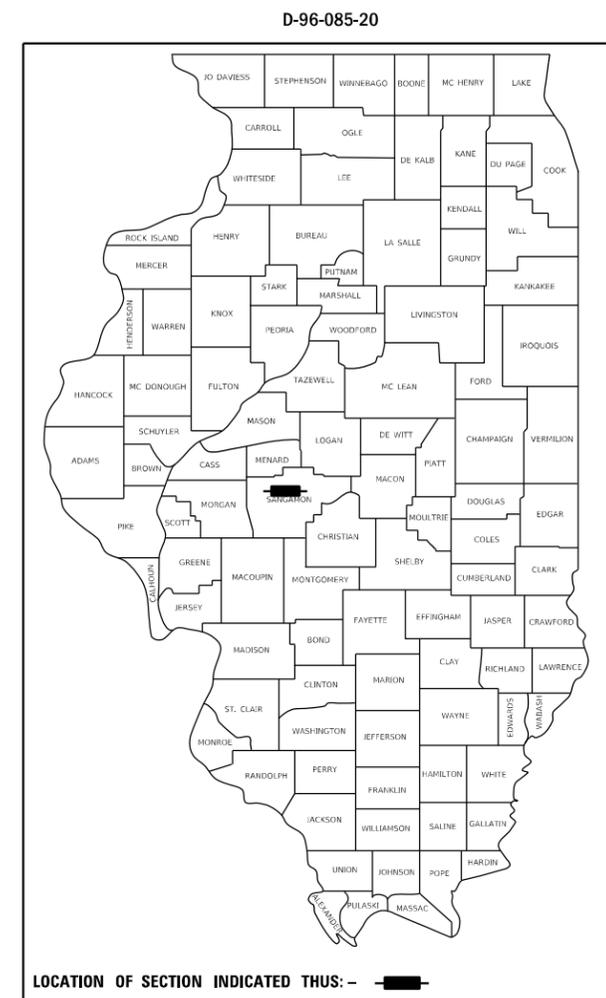


PROJECT LOCATION
IDOT DISTRICT 6 HEADQUARTERS
126 E ASH STREET, SPRINGFIELD

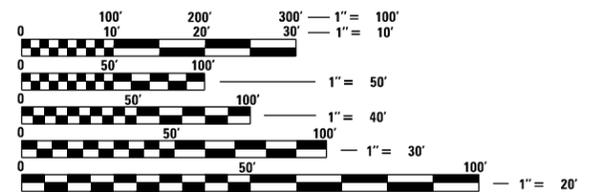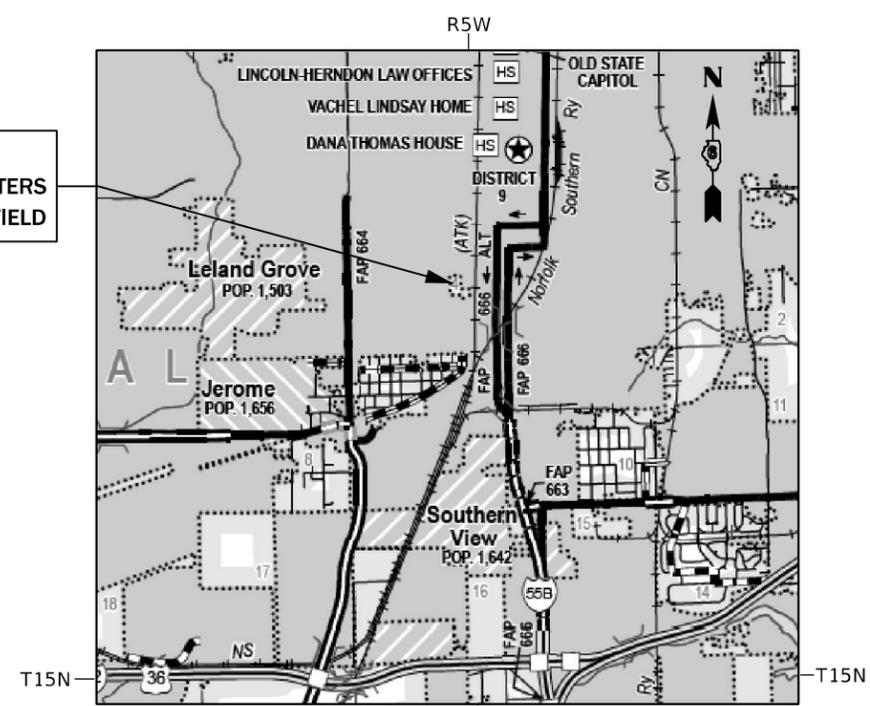

FULL SIZE PLANS HAVE BEEN PREPARED USING STANDARD ENGINEERING SCALES. REDUCED SIZED PLANS WILL NOT CONFORM TO STANDARD SCALES. IN MAKING MEASUREMENTS ON REDUCED PLANS, THE ABOVE SCALES MAY BE USED.

J.U.L.I.E.
JOINT UTILITY LOCATION INFORMATION FOR EXCAVATORS
1-800-892-0123
OR 811

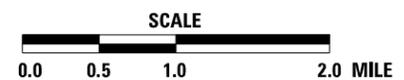

GROSS LENGTH = 528 FT. = 0.1 MILE
NET LENGTH = 528 FT. = 0.1 MILE

PROJECT ENGINEER JAY WAVERING 217-785-9046
PROJECT MANAGER MICHAEL WHITLING 217-524-0239

CONTRACT NO. 72M16

STATE OF ILLINOIS
DEPARTMENT OF TRANSPORTATION

SUBMITTED May 8 2020

Jay P. Wavering
REGIONAL ENGINEER

June 26, 2020
Scott A. Etkin
ENGINEER OF DESIGN AND ENVIRONMENT

June 26, 2020
James M. Jones
DIRECTOR OF HIGHWAYS PROJECT IMPLEMENTATION 13

PRINTED BY THE AUTHORITY
OF THE STATE OF ILLINOIS

PPS# 6-01113-9999

100% STATE

ROADWAY

0005

URBAN

CODE NO.	ITEM	UNIT	TOTAL QUANTITY	
45100100	CRACK ROUTING (PAVEMENT)	FOOT	4000	4000
45100200	CRACK FILLING	POUND	1200	1200
67100100	MOBILIZATION	L SUM	1	1
X0325800	PARKING LOT SEAL COAT	SQ YD	8232	8232

MODEL: Default
 FILE NAME: p:\planningroom.dwg
 PROJECT: P:\DOT\Documents\DOT_Offices\Bartlett_B\Projects\0672M16\CAD\Drawings\0672M16-sh-03-ssq.dwg


USER NAME = whitlingme	DESIGNED -	REVISED -
	DRAWN -	REVISED -
PLOT SCALE = 100.0000' / in.	CHECKED -	REVISED -
PLOT DATE = 5/8/2020	DATE -	REVISED -

**STATE OF ILLINOIS
DEPARTMENT OF TRANSPORTATION**

SUMMARY OF QUANTITIES

SCALE: SHEET OF SHEETS STA. TO STA.

F.A. RTE.	SECTION	COUNTY	TOTAL SHEETS	SHEET NO.
VAR	*	SANGAMON	3	7
			CONTRACT NO. 72M16	
		ILLINOIS	FED. AID PROJECT	

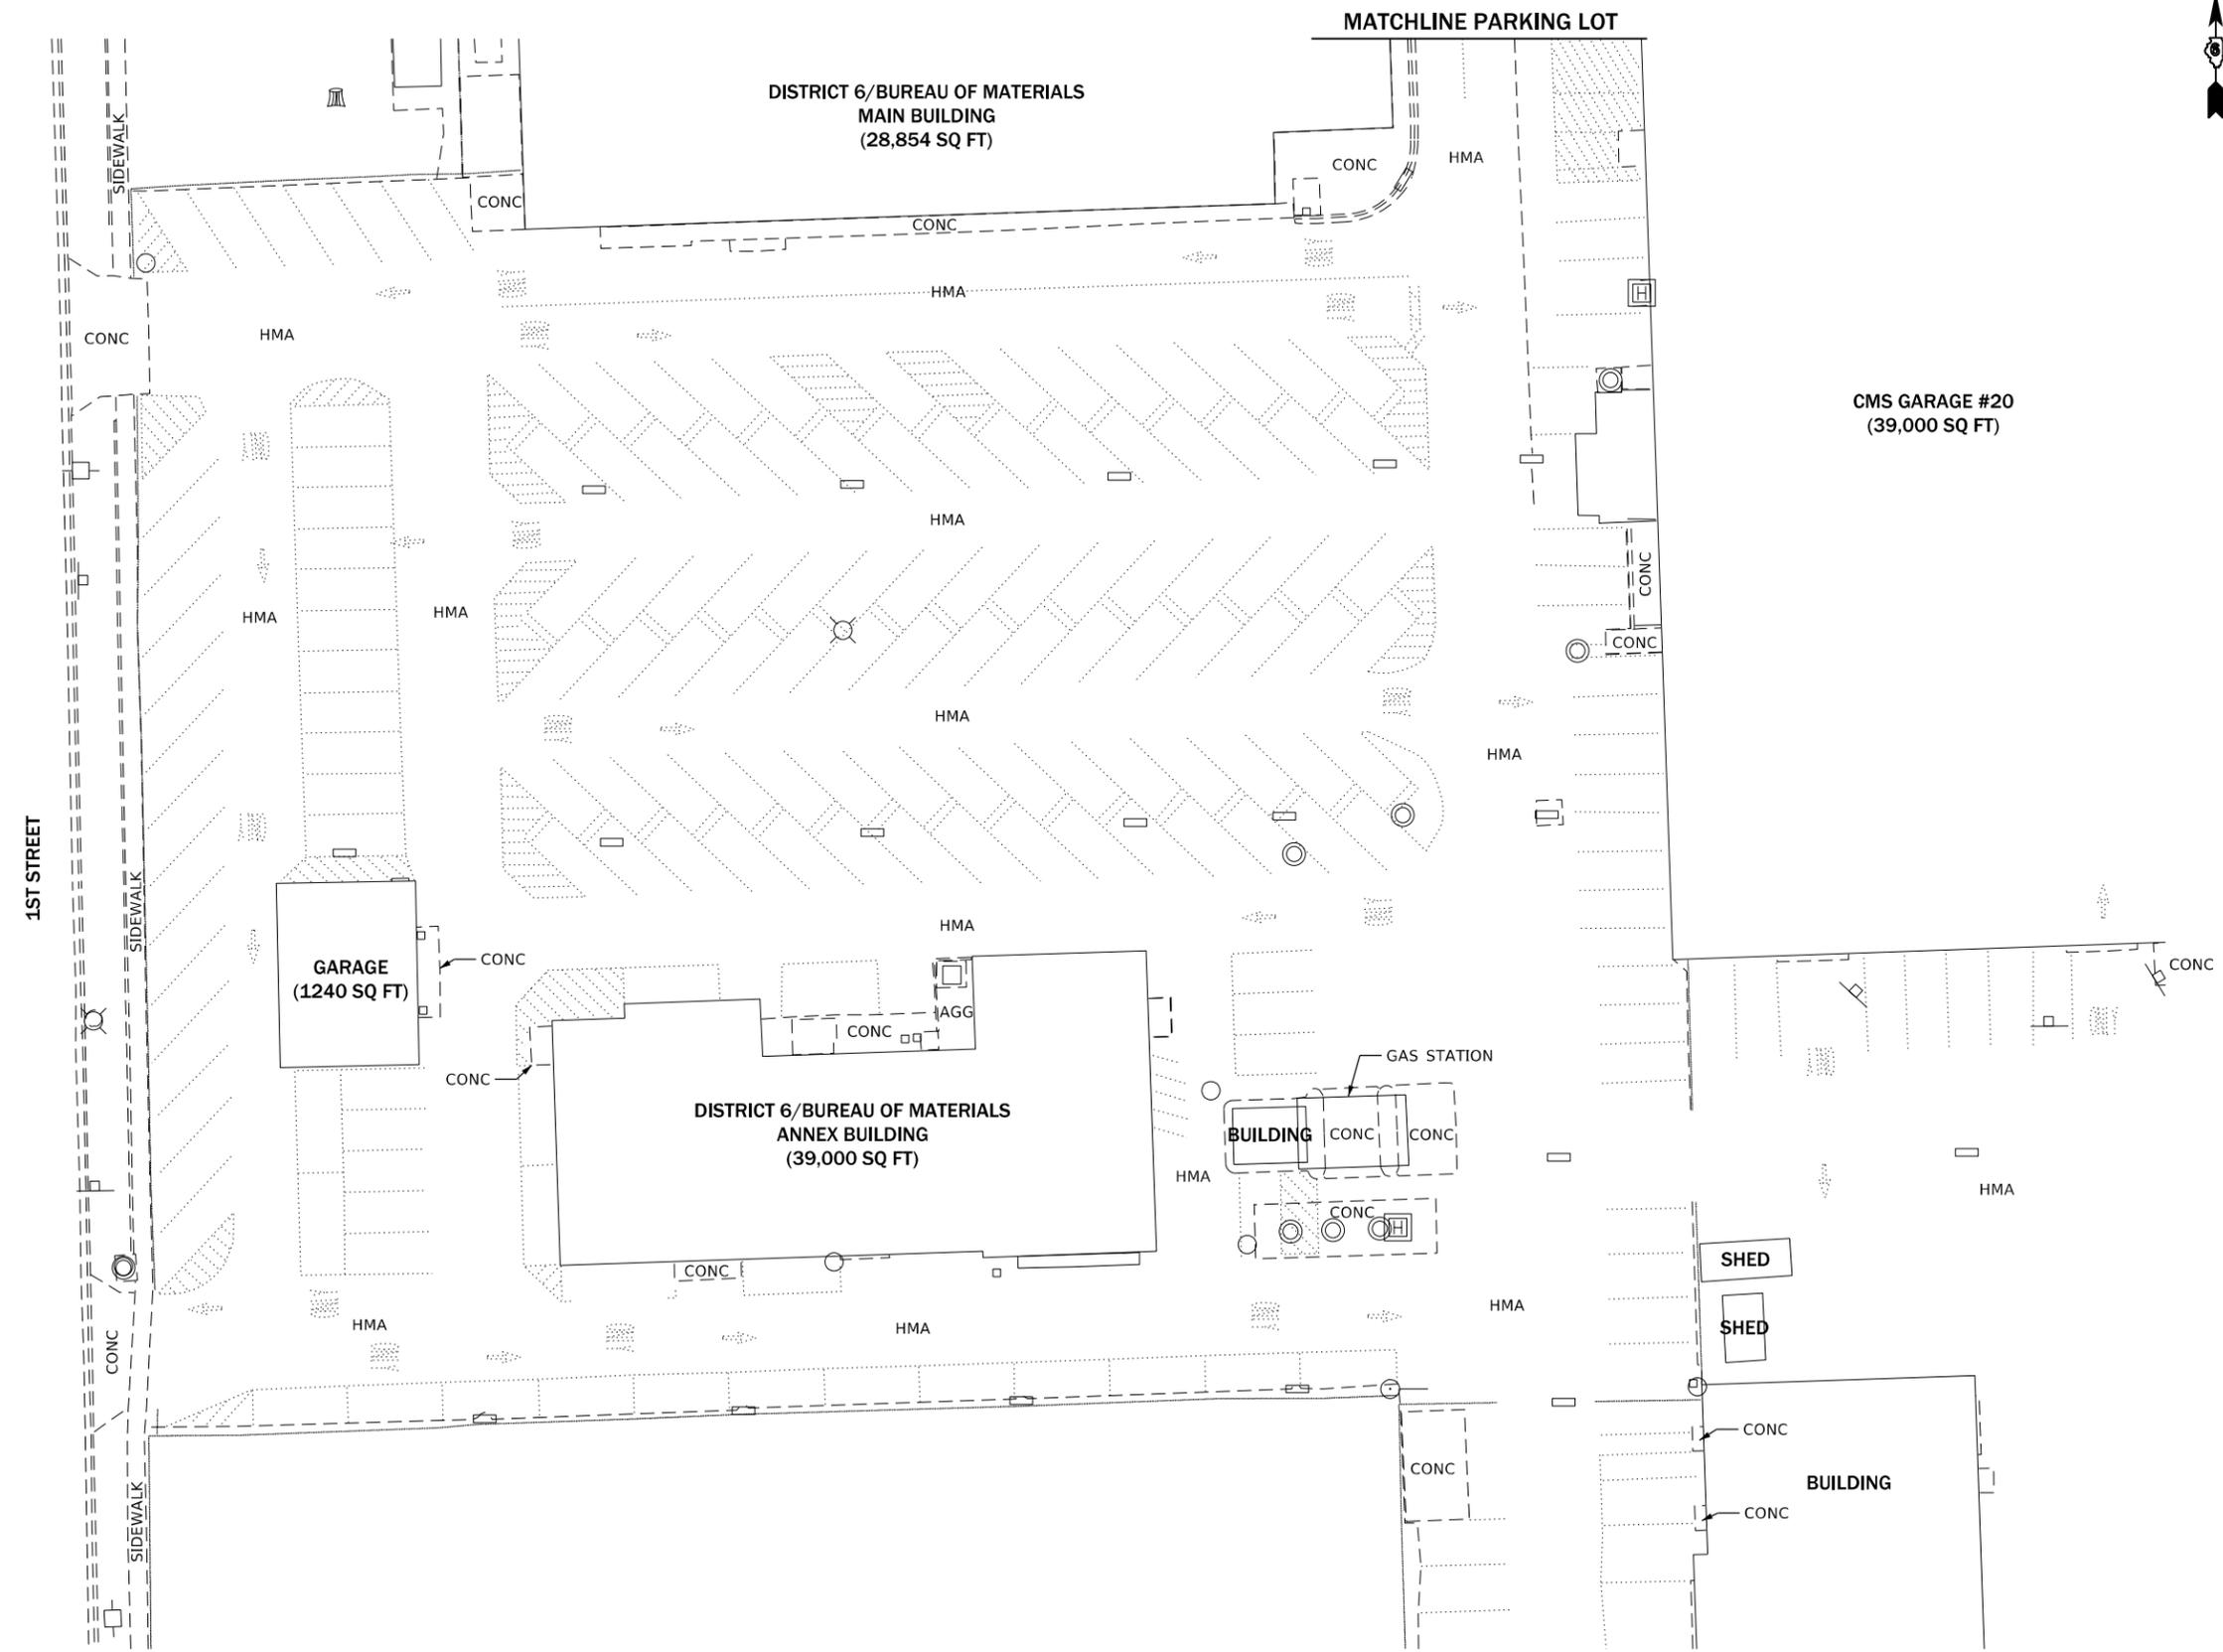


MODEL: Sheet 01
 FILE NAME: p:\pub\arcom\dot\illinois\pwr\DOT\Documents\DOT_Offices\Dist6\DOT_CAD\Drawings\DOT672M16\SH-04-Subarea.dwg

USER NAME = whitlingme	DESIGNED -	REVISED -
	DRAWN -	REVISED -
PLOT SCALE = 40.0000' / in.	CHECKED -	REVISED -
PLOT DATE = 5/8/2020	DATE -	REVISED -

STATE OF ILLINOIS
DEPARTMENT OF TRANSPORTATION

EXISTING PLAN			
SCALE:	SHEET	OF	SHEETS
	STA.	TO	STA.

F.A. RTE.	SECTION	COUNTY	TOTAL SHEETS	SHEET NO.
	*	SANGAMON	4	7
CONTRACT NO. 72M16				
		ILLINOIS	FED. AID PROJECT	

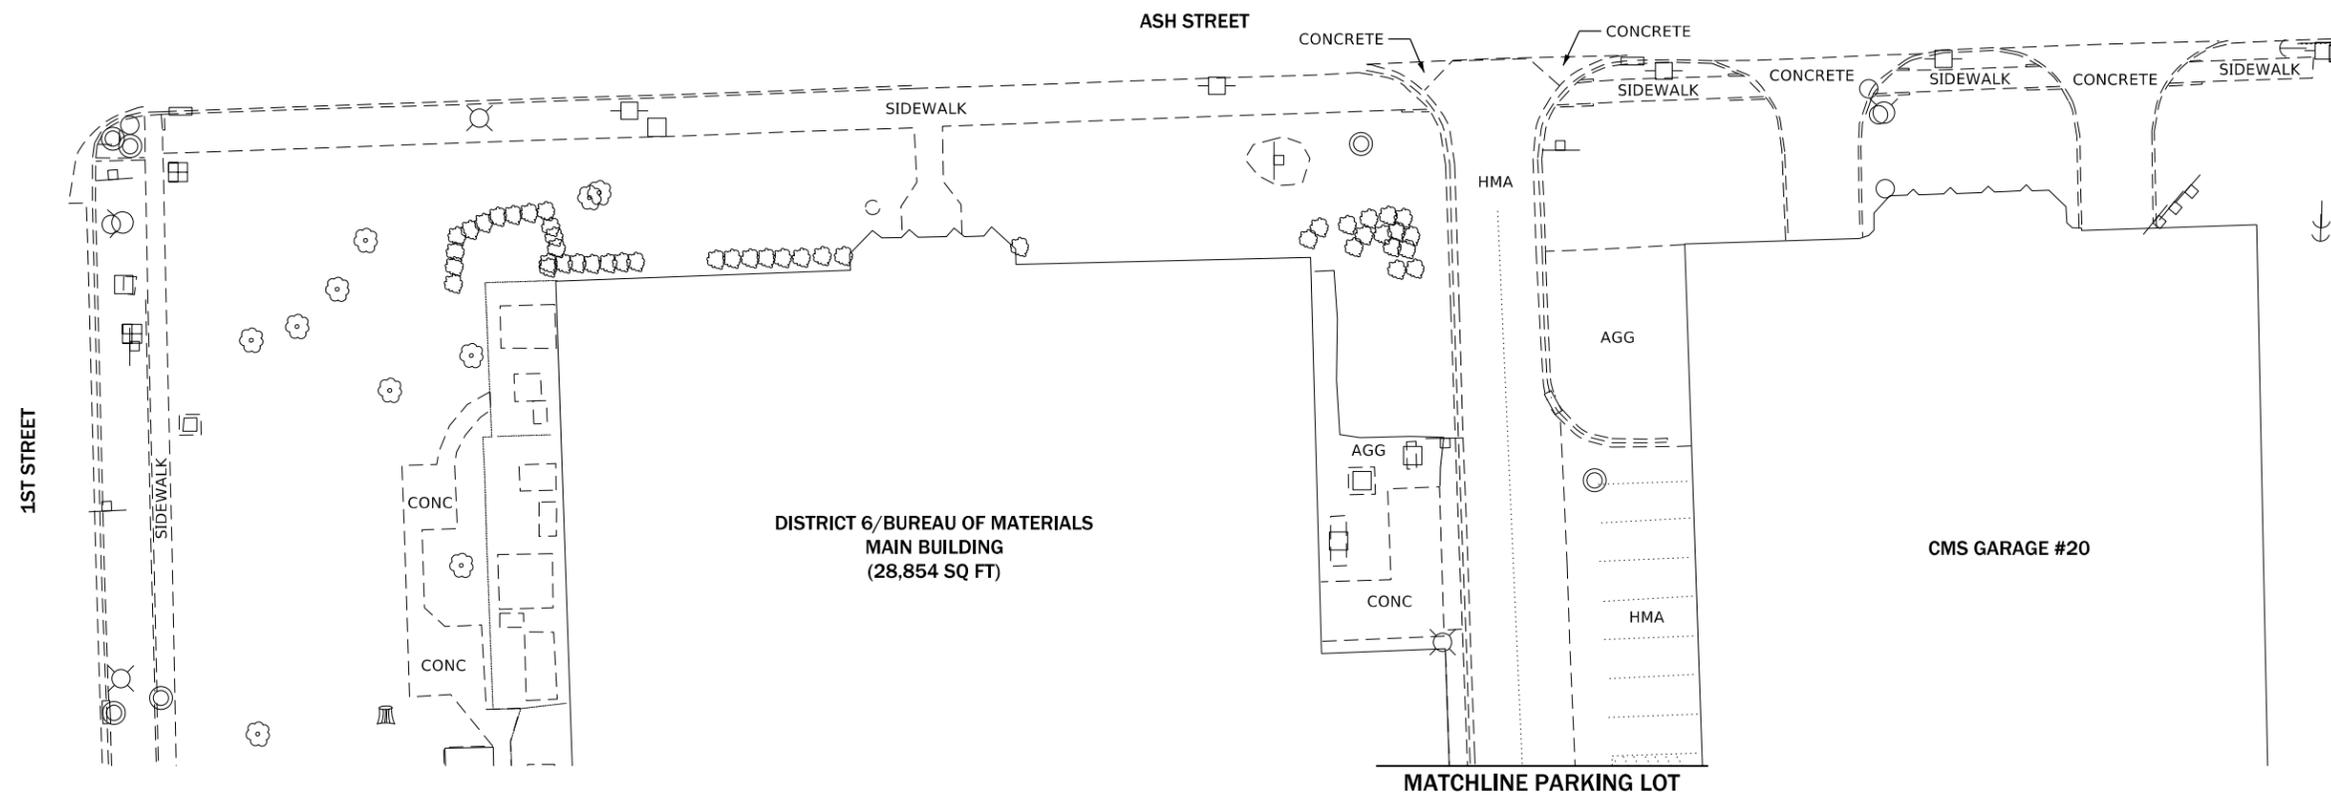

MODEL: Sheet_02
 FILE NAME: p:\pub\barcom.dwt\Illinois\pwr\PHDDOT\Documents\DOT_Offices\District_6\Projects\0672M16\04-04-2020.dwg

USER NAME = whitlingme	DESIGNED -	REVISED -
	DRAWN -	REVISED -
PLOT SCALE = 40.0000' / in.	CHECKED -	REVISED -
PLOT DATE = 5/8/2020	DATE -	REVISED -

**STATE OF ILLINOIS
DEPARTMENT OF TRANSPORTATION**

EXISTING PLAN

SCALE: 1" = 20' SHEET 1 OF 2 SHEETS STA. TO STA.



F.A. RTE.	SECTION	COUNTY	TOTAL SHEETS	SHEET NO.
	*	SANGAMON	5	7
CONTRACT NO. 72M16				
ILLINOIS FED. AID PROJECT				



LEGEND	
	LIMITS OF PARKING LOT SEAL COAT (AREA 74,084 SQ FT)

NOTES:

- PAVEMENT MARKINGS TO BE INSTALLED BY DISTRICT 6 BUREAU OF OPERATIONS.

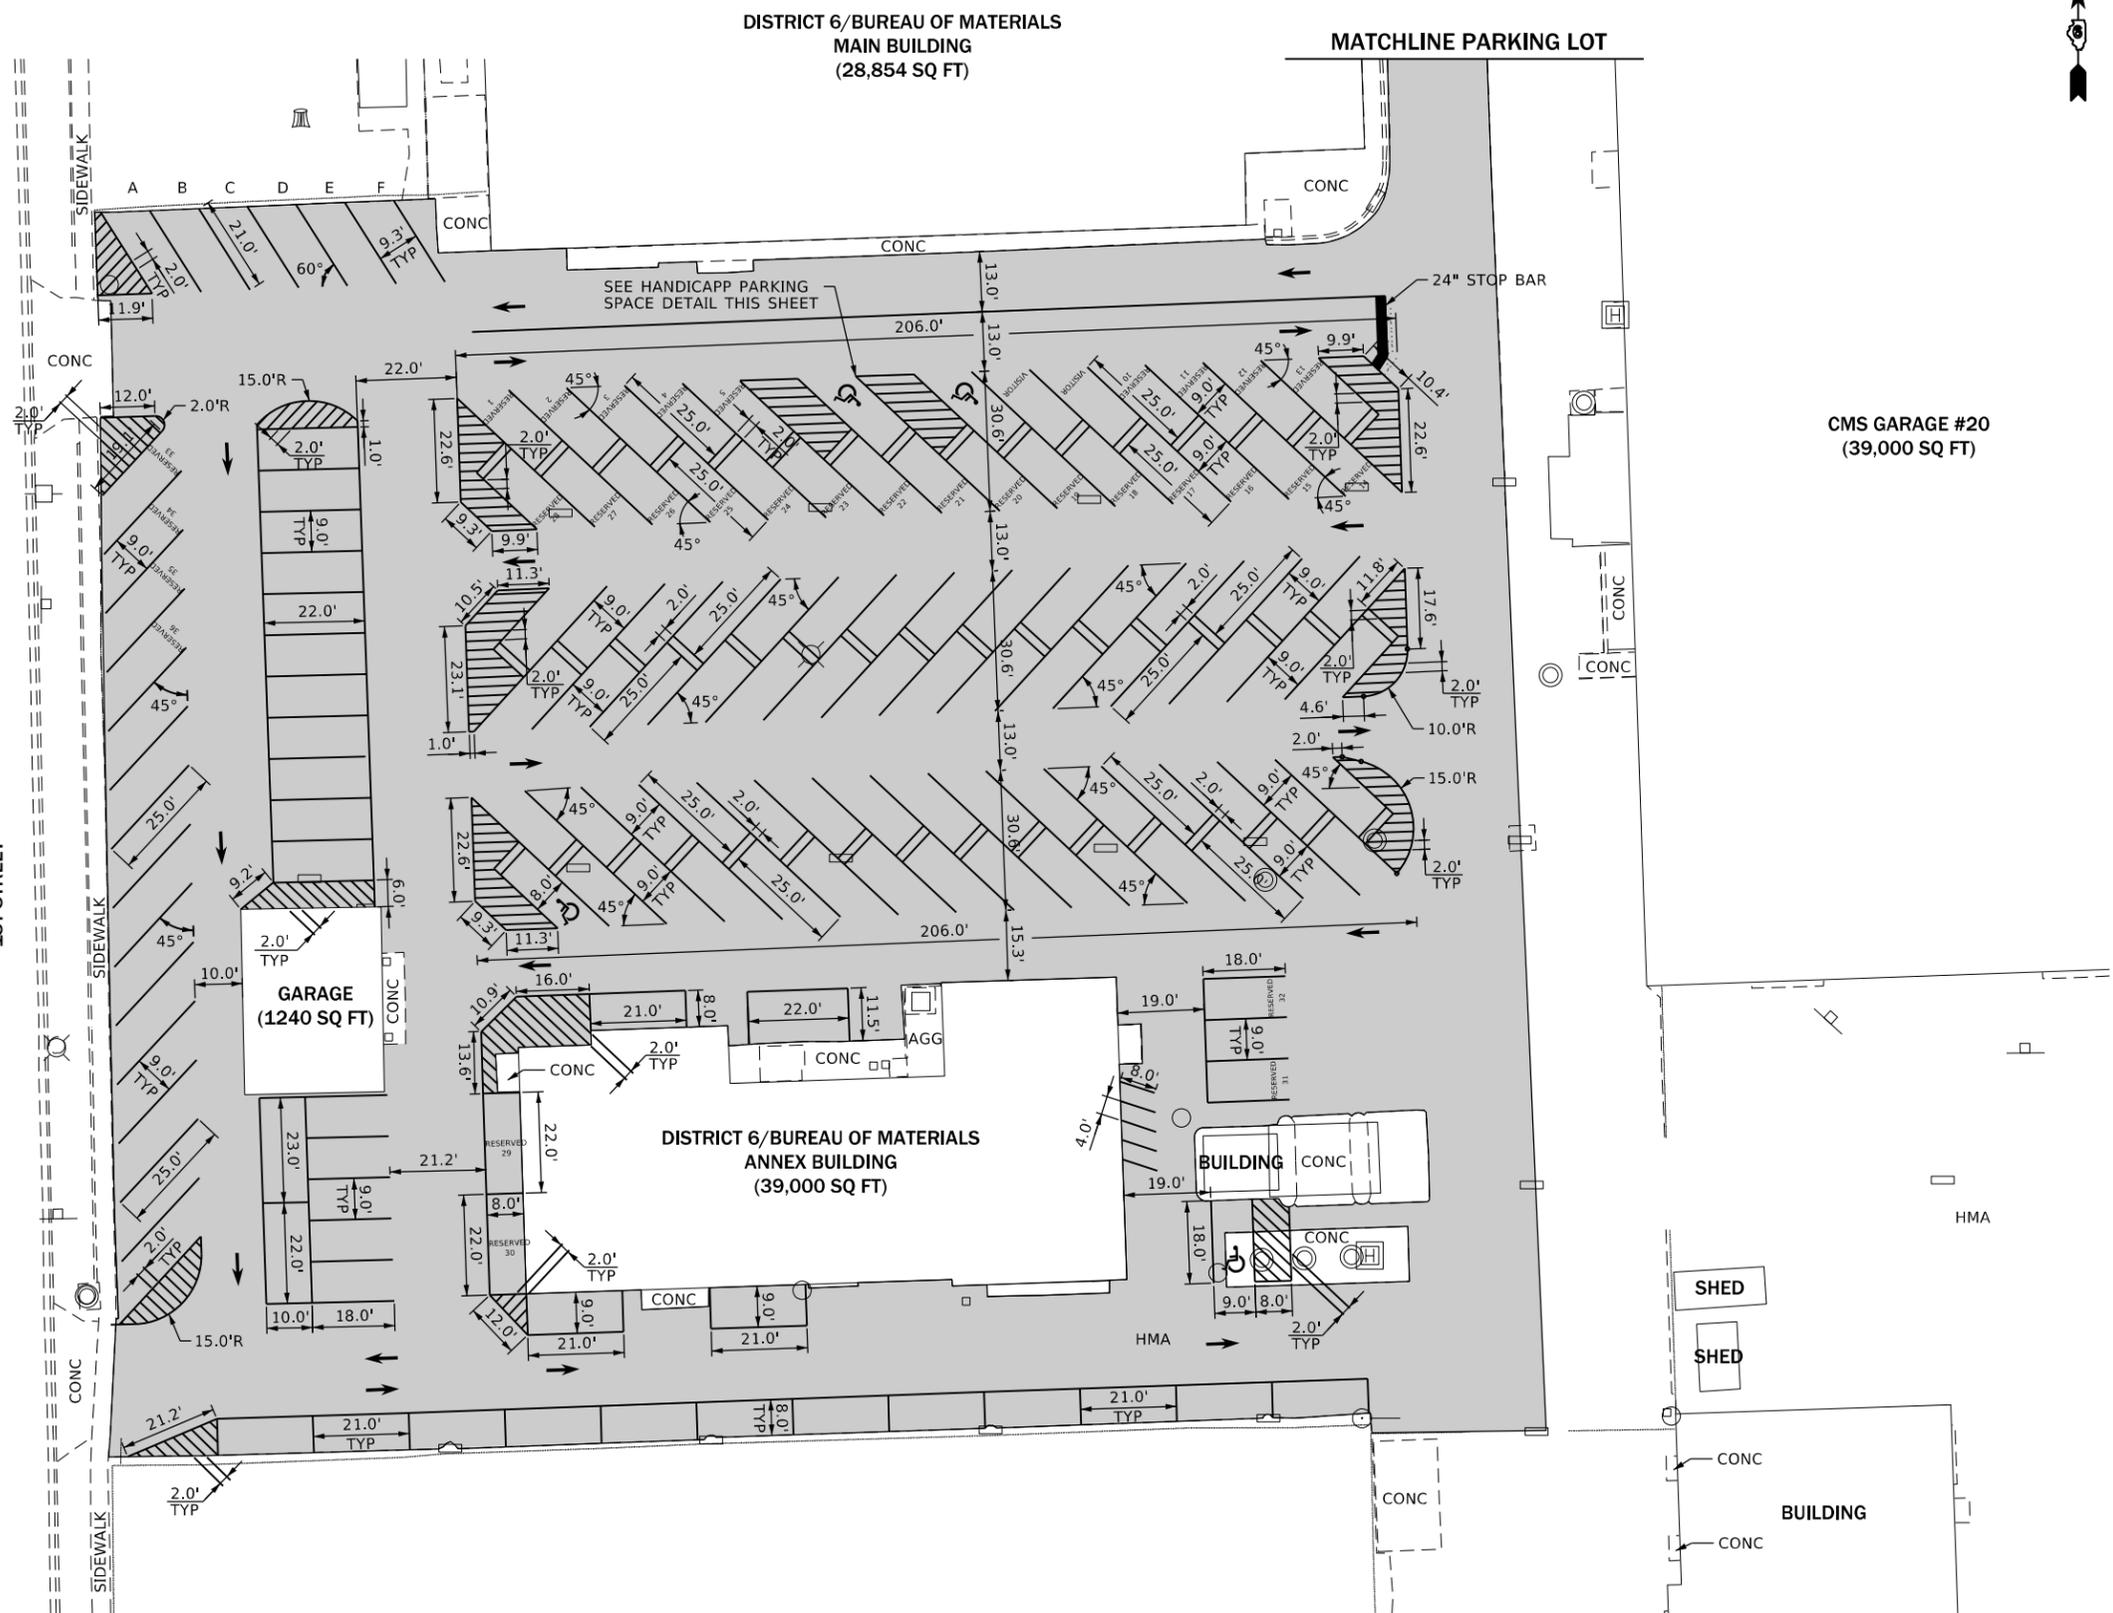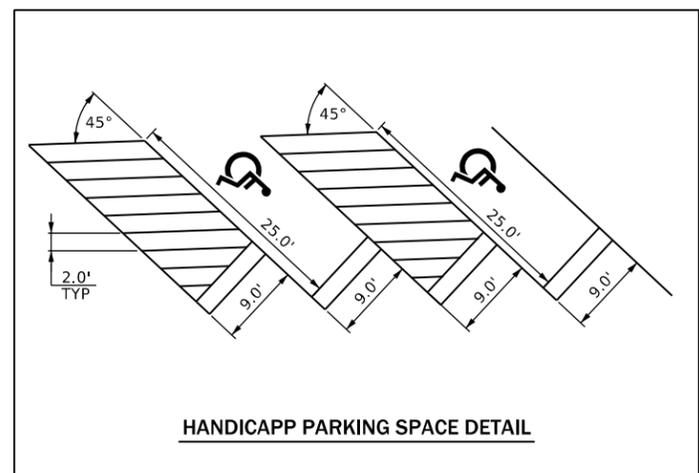

MODEL: Sheet 01
 FILE NAME: P:\pub\arcgis\dot\illinois\pwr\DOT\Documents\DOT_Offices\District 6\Projects\062721\B\CAD\DrawCAD\Drawings\062721\6-sh-05-sub-ar.dwg

USER NAME = whitlingme	DESIGNED -	REVISED -
	DRAWN -	REVISED -
PLOT SCALE = 40.0000' / in.	CHECKED -	REVISED -
PLOT DATE = 5/8/2020	DATE -	REVISED -

STATE OF ILLINOIS
DEPARTMENT OF TRANSPORTATION

PROPOSED PLAN

SCALE: SHEET OF SHEETS STA. TO STA.


F.A. RTE.	SECTION	COUNTY	TOTAL SHEETS	SHEET NO.
	*	SANGAMON	6	7
			CONTRACT NO. 72M16	
		ILLINOIS	FED. AID PROJECT	

LEGEND	
	LIMITS OF PARKING LOT SEAL COAT (AREA 74,084 SQ FT)



NOTES:

- PAVEMENT MARKINGS TO BE INSTALLED BY DISTRICT 6 BUREAU OF OPERATIONS.

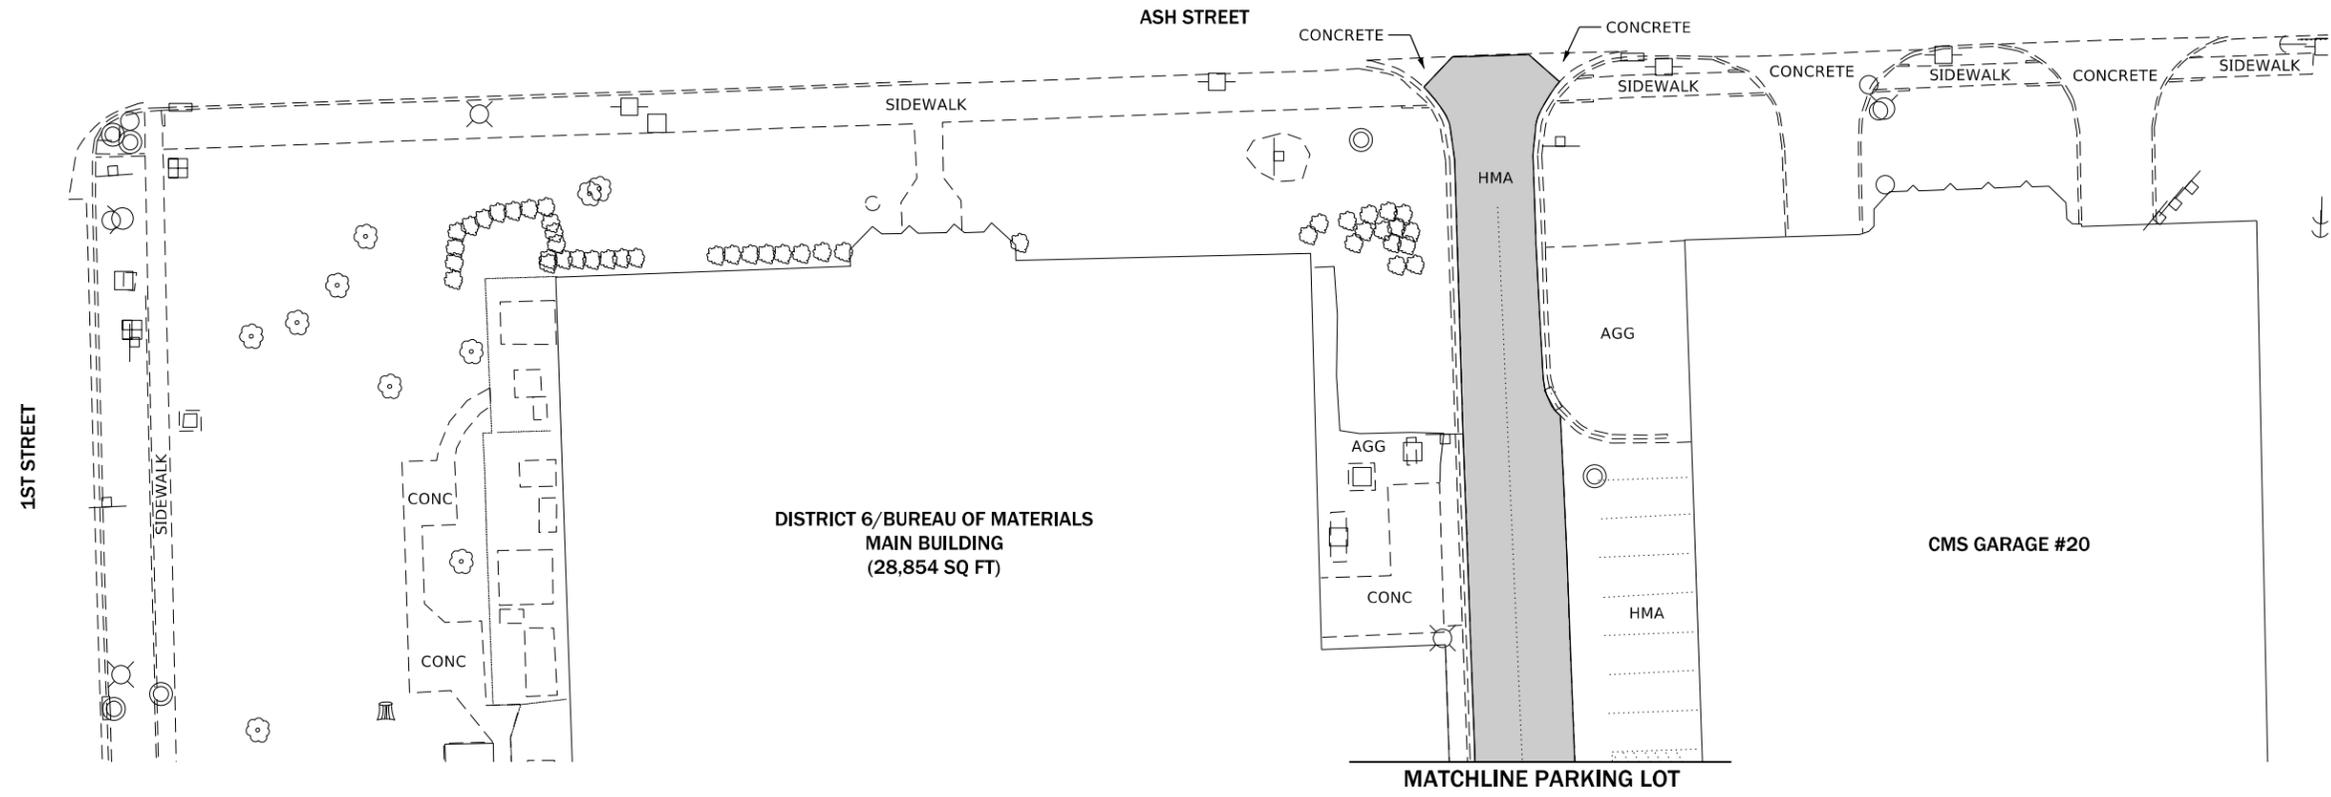

MODEL: Sheet_02
 FILE NAME: p:\pub\barcom.dwg
 PROJECT: I:\Projects\72M16\DOT\Documents\DOT_Offices\District_6\CAD\Drawings\CAD\Drawings\72M16\72M16-05-subap.dwg

USER NAME = whitlingme	DESIGNED -	REVISED -
	DRAWN -	REVISED -
PLOT SCALE = 40.0000 ' / in.	CHECKED -	REVISED -
PLOT DATE = 5/8/2020	DATE -	REVISED -

**STATE OF ILLINOIS
DEPARTMENT OF TRANSPORTATION**

PROPOSED PLAN

SCALE: 1" = 20' SHEET 1 OF 2 SHEETS STA. TO STA.

F.A. RTE.	SECTION	COUNTY	TOTAL SHEETS	SHEET NO.
	*	SANGAMON	7	7
CONTRACT NO. 72M16				
ILLINOIS FED. AID PROJECT				