
TYPICAL SECTION J-J IL 59 STA, 7522+00 TO STA, 7526+80

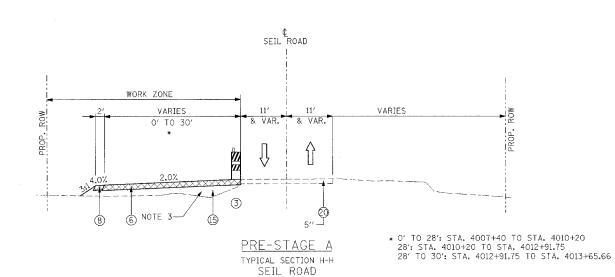

STA. 4007+40.00 TO STA. 4013+65.66

LEGEND:

- 1 EXIST. WOVEN WIRE FENCE
- (2) CHAIN LINK FENCE, 4'
- 3 BARRICADES, TYPE II OR DRUMS WITH STEADY BURN LIGHT
- (4) TEMPORARY PAVEMENT MARKINGS (OR TYPE III TAPE IF INDICATED)
- (5) VERTICAL PANELS WITH STEADY BURN LIGHT
- 6 TEMPORARY PAVEMENT, 10"
- (6A) TEMPORARY PAVEMENT, 4"
- (7) N/A
- (8) AGGREGATE SHOULDERS, TYPE B 6"
- 9 TEMPORARY SEEDING
- 10 TEMPORARY PIPE CULVERT
- (11) BITUMINOUS SURFACE REMOVAL
- 12) PROP. HOT-MIX ASPHALT SURFACE COURSE, MIX "D", N70 11/2"
- (13) PROP. STEEL PLATE BEAM GUARDRAIL
- (14) N/A


- (15) PROP. GRANULAR EMBANKMENT
- AGGREGATE SUBGRADE 12"
- (17) N/A
- (18) PROPOSED PAVEMENT MARKINGS
- (19) PAVED SHOULDER REMOVAL
- 20) EXISTING PAVEMENT
- (21) TEMPORARY PAVEMENT (PREVIOUS STAGE)
- (22) TEMPORARY SHOULDER (PREVIOUS STAGE)
- 23) AGGREGATE BASE COURSE, TYPE B, 10"
- (24) TEMPORARY CONCRETE BARRIER WALL
- TOPSOIL EXCAVATION



- (E) DENOTES EXISTING ALIGNMENT STATIONING
- (P) DENOTES PROPOSED ALIGNMENT STATIONING

SECTION COUNTY 55 WILL 608 STA. TO STA.


FED. ROAD DIST. NO. 1 ILLINOIS FED. AID PROJECT * (26, 26HB-1&114) R-2 CONTRACT NO. 60363

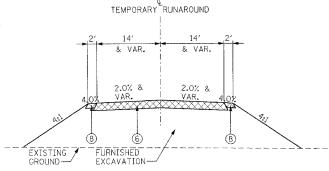

PRE-STAGE A

TYPICAL SECTION E-E TEMPORARY RUNAROUND STA. 1003+62.63 TO STA. 1009+27.05 STA, 1012+60.00 TO STA, 1014+81.61**

** TO BE CONSTRUCTED IMMEDIATLY PRIOR TO STAGE 3A.

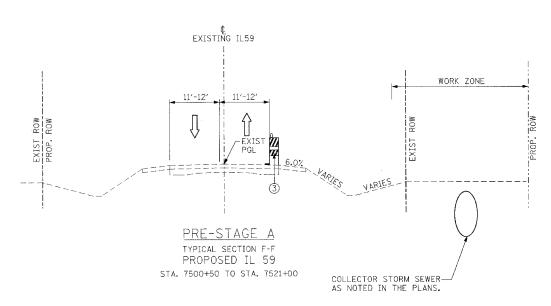

- 1. THE CONTRACTOR SHALL REMOVE THE RAISED CONCRETE MEDIAN CAREFULLY SO AS NOT TO CAUSE DAMAGE TO THE IL 59 OVER DUPAGE RIVER BRIDGE DECK OR ROAD SURFACE BELOW IT. THE PORTION ON ROADWAY SHALL BE PAID FOR AS MEDIAN REMOVAL PARTIAL DEPTH, AND THE PORTION ON STRUCTURE SHALL BE PAID FOR AS CONCRETE REMOVAL
- 2. CONES AT 25' CENTERS CAN BE SUBSTITUTED FOR TYPE II BARRICADES IF THE MEDIAN REMOVAL CAN BE COMPLETED DURING A DAYTIME CLOSURE.
- 3. THE CONTRACTOR SHALL PLACE THE GRANULAR EMBANKMENT IN COMPACTED LIFTS SO AS TO MAINTAIN ACCESS TO LOCAL PROPERTIES.
- 4. CONTRACTOR SHALL MILL AND RESURFACE RUMBLESTRIP LOCATIONS ALONG OUTSIDE NB AND SB I-55 SHOULDERS PRIOR TO MEDIAN RECONSTRUCTION, SEE MOT NOTES FOR DETAILS.

MOTO6 REVISIONS NAME	DATE	FAI 55 AT FAP SECTION: (2 MAINTENAN TYPICA	MENT OF TRANSPORTATION 338 ILLINOIS ROUTE 59 26, 26HB-1&114) R-2 NCE OF TRAFFIC AL SECTIONS AGE (2 OF 2)
		SCALE: N.T.S.	DRAWN BY: JB
		DATE: 03/14/08	CHECKED BY: ACL
		TENG	TENG & ASSOCIATES, INC. ENGINEERSARCHITECTSPLANNERS 205 N MICHIGAN AVE CHICAGO IL 60800