


F.A.I. RTE.	SECTION	COUNTY	SHEETS	NO.	
55	*	WILL	608	414	
STA.	STA. TO STA.				
FED. R	DAD DIST. NO. 1 ILL	INOIS FED. AID	PROJECT		

* (26, 26HB-1&114) R-2 CONTRACT NO. 60363

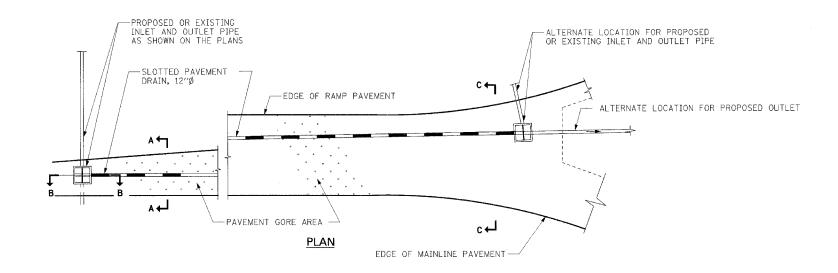

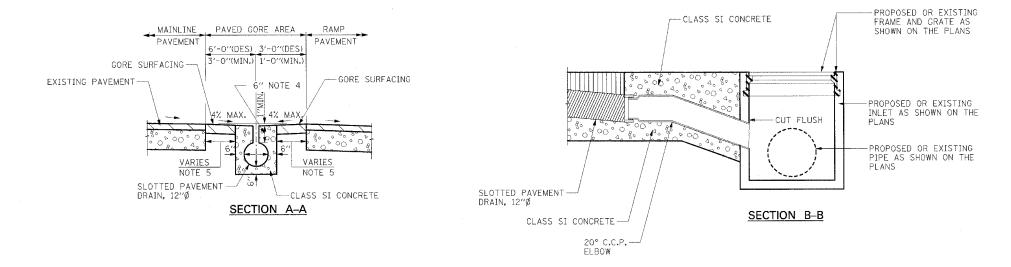

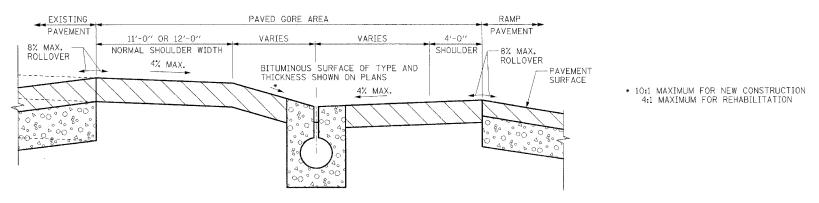

SECTION C-C

DETAIL OF SLOTTED PAVEMENT DRAIN

NOTES

- 1. SLOTTED PAVEMENT DRAINS SHALL BE 12"
 DIA. 16 GAUGE, FULL BITUMINOUS COATED
 WITH PAVED INVERT UNLESS OTHERWISE SPECIFIED.
- 2. SLOTTED PAVEMENT DRAINS SHALL BE INSTALLED IN A CONTOURED TRENCH AND BACKFILLED WITH CLASS SI CONCRETE.
- 3. THE UPSTREAM END OF EACH SLOTTED PAVEMENT DRAIN, 12" DIA. INSTALLATION SHALL BE SEALED WITH A WELDED END PLATE IN ACCORDANCE WITH MANUFACTURERS SPECIFICATIONS, UNLESS CONNECTED TO A DRAINAGE STRUCTURE.
- 4. DEPTH OF SLOT CAN BE VARIED FROM 6" MINIMUM TO 12" MAXIMUM TO INCREASE SLOPE OF PIPE AS DETAILED FOR EACH SITE.
- 5. WHEN THE CONCRETE ENCASEMENT FOR SLOTTED PAVEMENT DRAIN IS WITHIN 3 FEET OF THE PAVEMENT, REPLACE THE GORE SURFACING WITH CLASS SI CONCRETE 9 IN. DEPTH.
- 6. SLOTTED PAVEMENT DRAIN SHALL BE
 PAID AT THE CONTRACT UNIT PRICE FOOT
 FOR "SLOTTED DRAIN 12" WITH 2½" SLOT."
 THIS PRICE SHALL INCLUDE ALL THE
 MATERIAL NECESSARY TO COMPLETE THE WORK AS SHOWN.

ILLINOIS DEPARTMENT OF TRANSPORTATION FAI 55 AT FAP 338 ILLINOIS ROUTE 59 SECTION: (26, 26HB-1&114) R-2

DRAINAGE DETAILS V SLOTTED DRAIN DETAIL

SCALE: N.T.S DATE: 03/14/08 DRAWN BY: MRK CHECKED BY: TKI

TENG