


CUMBERLAND AVE.

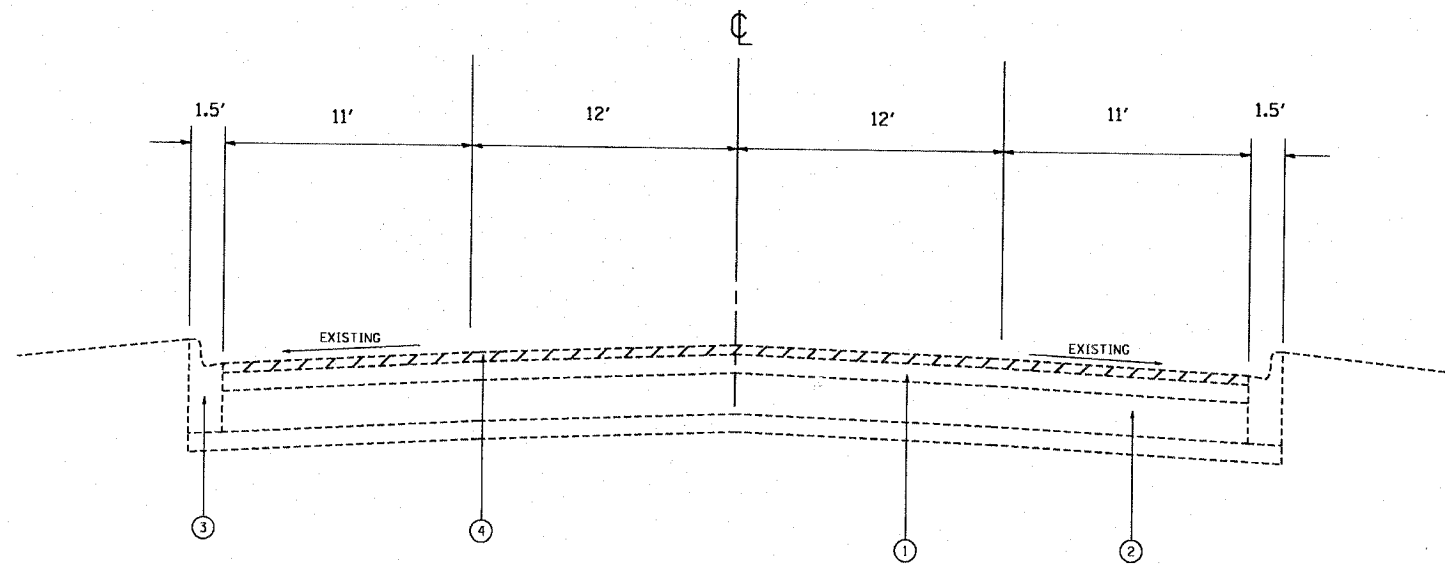


EXISTING
STA 49+13.5 TO STA 56+60

LEGEND

- ① EXISTING HMA OVERLAY AFTER MILLING (3 1/2")
 - ② EXISTING PCC PAVEMENT (7 1/2")
 - ③ EXISTING CONCRETE CURB AND GUTTER, TYPE B-6.12
 - ④ PROPOSED HMA SURFACE REMOVAL, 2 1/2"
 - ⑤ PROPOSED HMA SURFACE COURSE, MIX "D", N70 (1 1/2")
 - ⑥ PROPOSED POLYMERIZED LEVELING BINDER (MACHINE METHOD), IL-4.75, N50 (1")
 - ⑦ PROPOSED CONCRETE CURB AND GUTTER, TYPE B-6.12
- LOCATIONS TO BE DETERMINED BY THE ENGINEER

CUMBERLAND AVE.

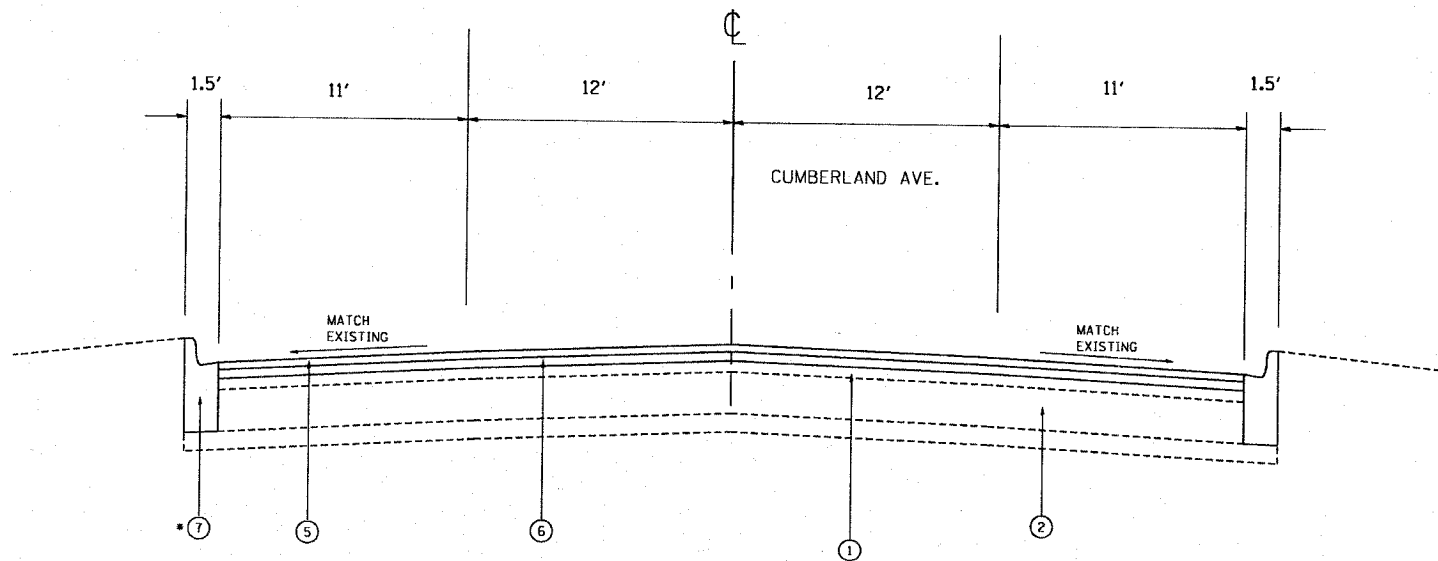

PROPOSED
STA 49+13.5 TO STA 56+60

FILE NAME = c:\projects\109498\design_00.dgn	USER NAME = auky	DESIGNED -	REVISED -	STATE OF ILLINOIS DEPARTMENT OF TRANSPORTATION	CUMBERLAND AVE. EXISTING AND PROPOSED TYPICAL SECTIONS		F.A.O. RTE.	SECTION	COUNTY	TOTAL SHEETS	SHEET NO.
PLOT SCALE = 1/8" = 1' / IN.	DRAWN -	REVISED -	2746				3215A-RS	COOK	27	7	
PLOT DATE = 6/13/2008	CHECKED -	REVISED -	CONTRACT NO. 60559								
DATE -	REVISED -	SCALE:			SHEET NO.	OF SHEETS	STA.	TO STA.	FED. ROAD DIST. NO. 1 ILLINOIS FED. AID PROJECT		