


F.A.I. RTE.	SECTION	COUNTY	TOTAL SHEETS	SHEET NO.
90/94	2005-071 LS	COOK	39	17
STA.		TO STA.		
FED. ROAD DIST. NO. 1		ILLINOIS	FED. AID PROJECT	
60A77				

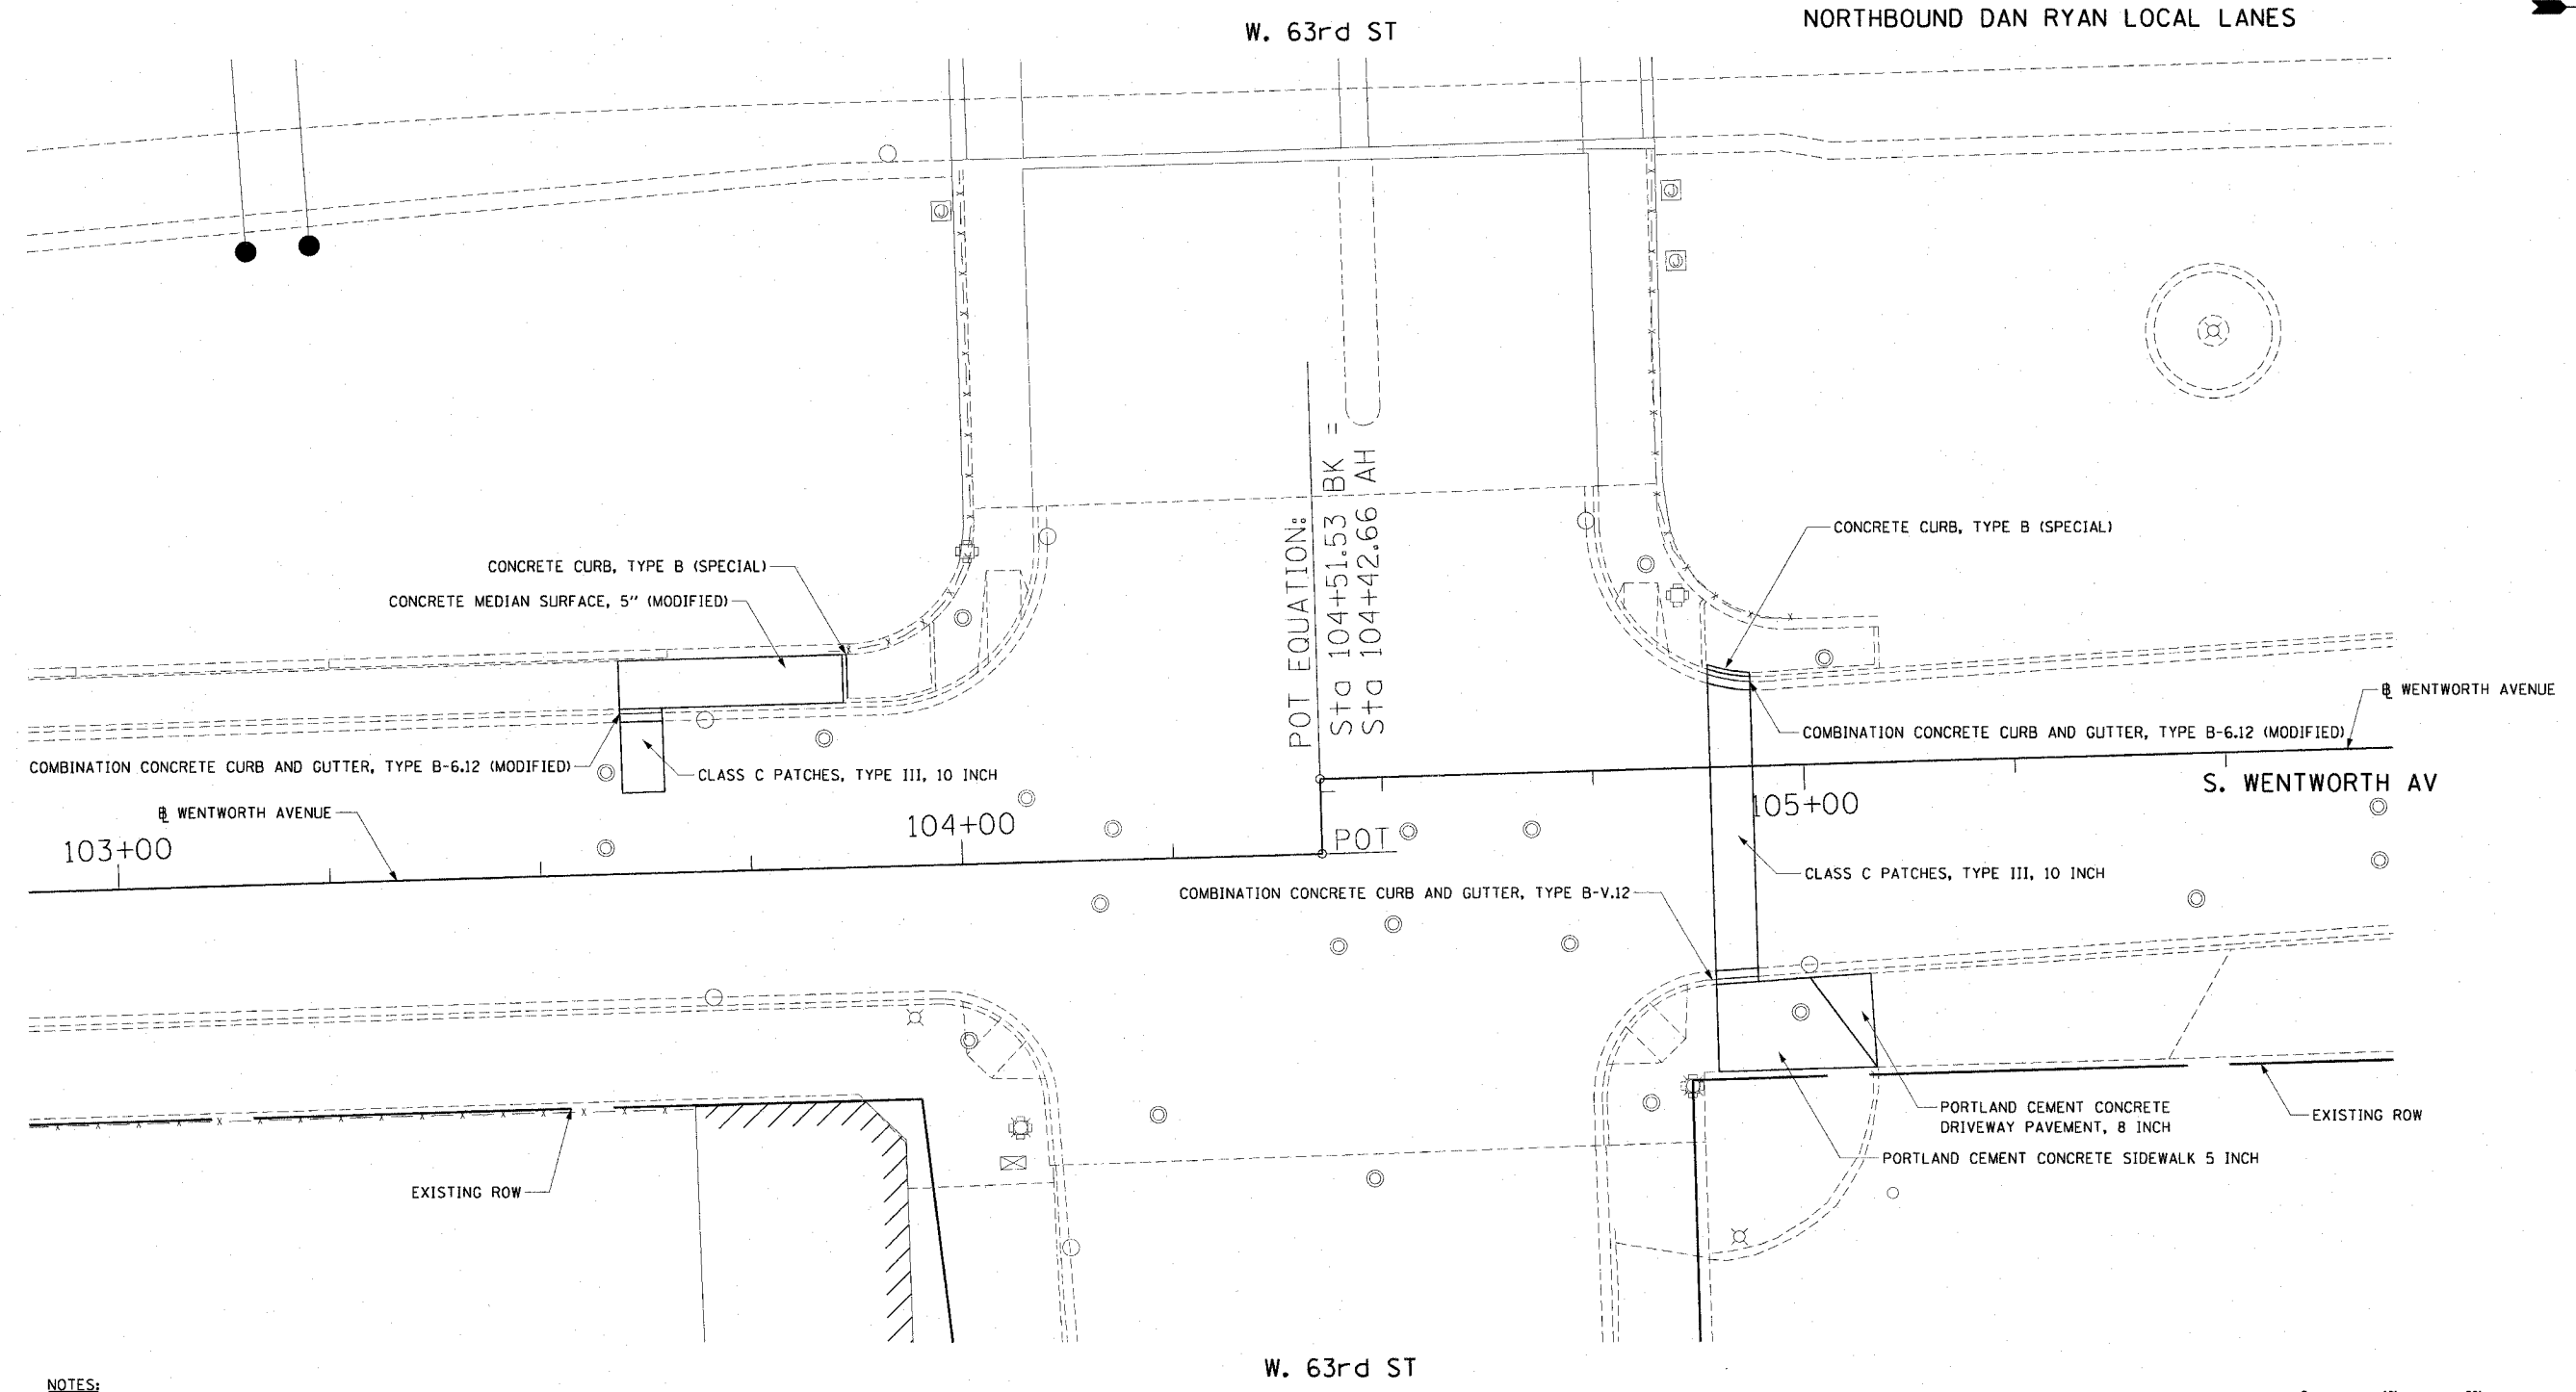


NOTES:  
 1. SEE ROADWAY REMOVAL PLANS FOR RESTORATION LIMITS.



REVISIONS	
NAME	DATE

ILLINOIS DEPARTMENT OF TRANSPORTATION  
 F.A.I. 90/94 (DAN RYAN EXPRESSWAY)  
 63RD STREET GATEWAY LANDSCAPING AND IRRIGATION  
 PROPOSED ROADWAY PLANS  
 SCALE: 1"=10'  
 DATE: MAY 02, 2008  
 DRAWN BY: RMG  
 CHECKED BY: JAL

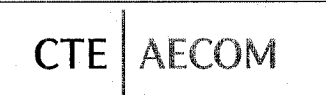

P:\A\465\GWIN\25-gateway\_1\rrigation\shh\221-163rd\20050512\217