


| | | | | |
|---------------------|---------|------------------|--------------|-----------|
| F.A.P. RTE. | SECTION | COUNTY | TOTAL SHEETS | SHEET NO. |
| 353 | 12R - 4 | WILL. | 199 | 45 |
| STA. | TO STA. | | | |
| FED. ROAD DIST. NO. | BLANKS | FED. AID PROJECT | | |

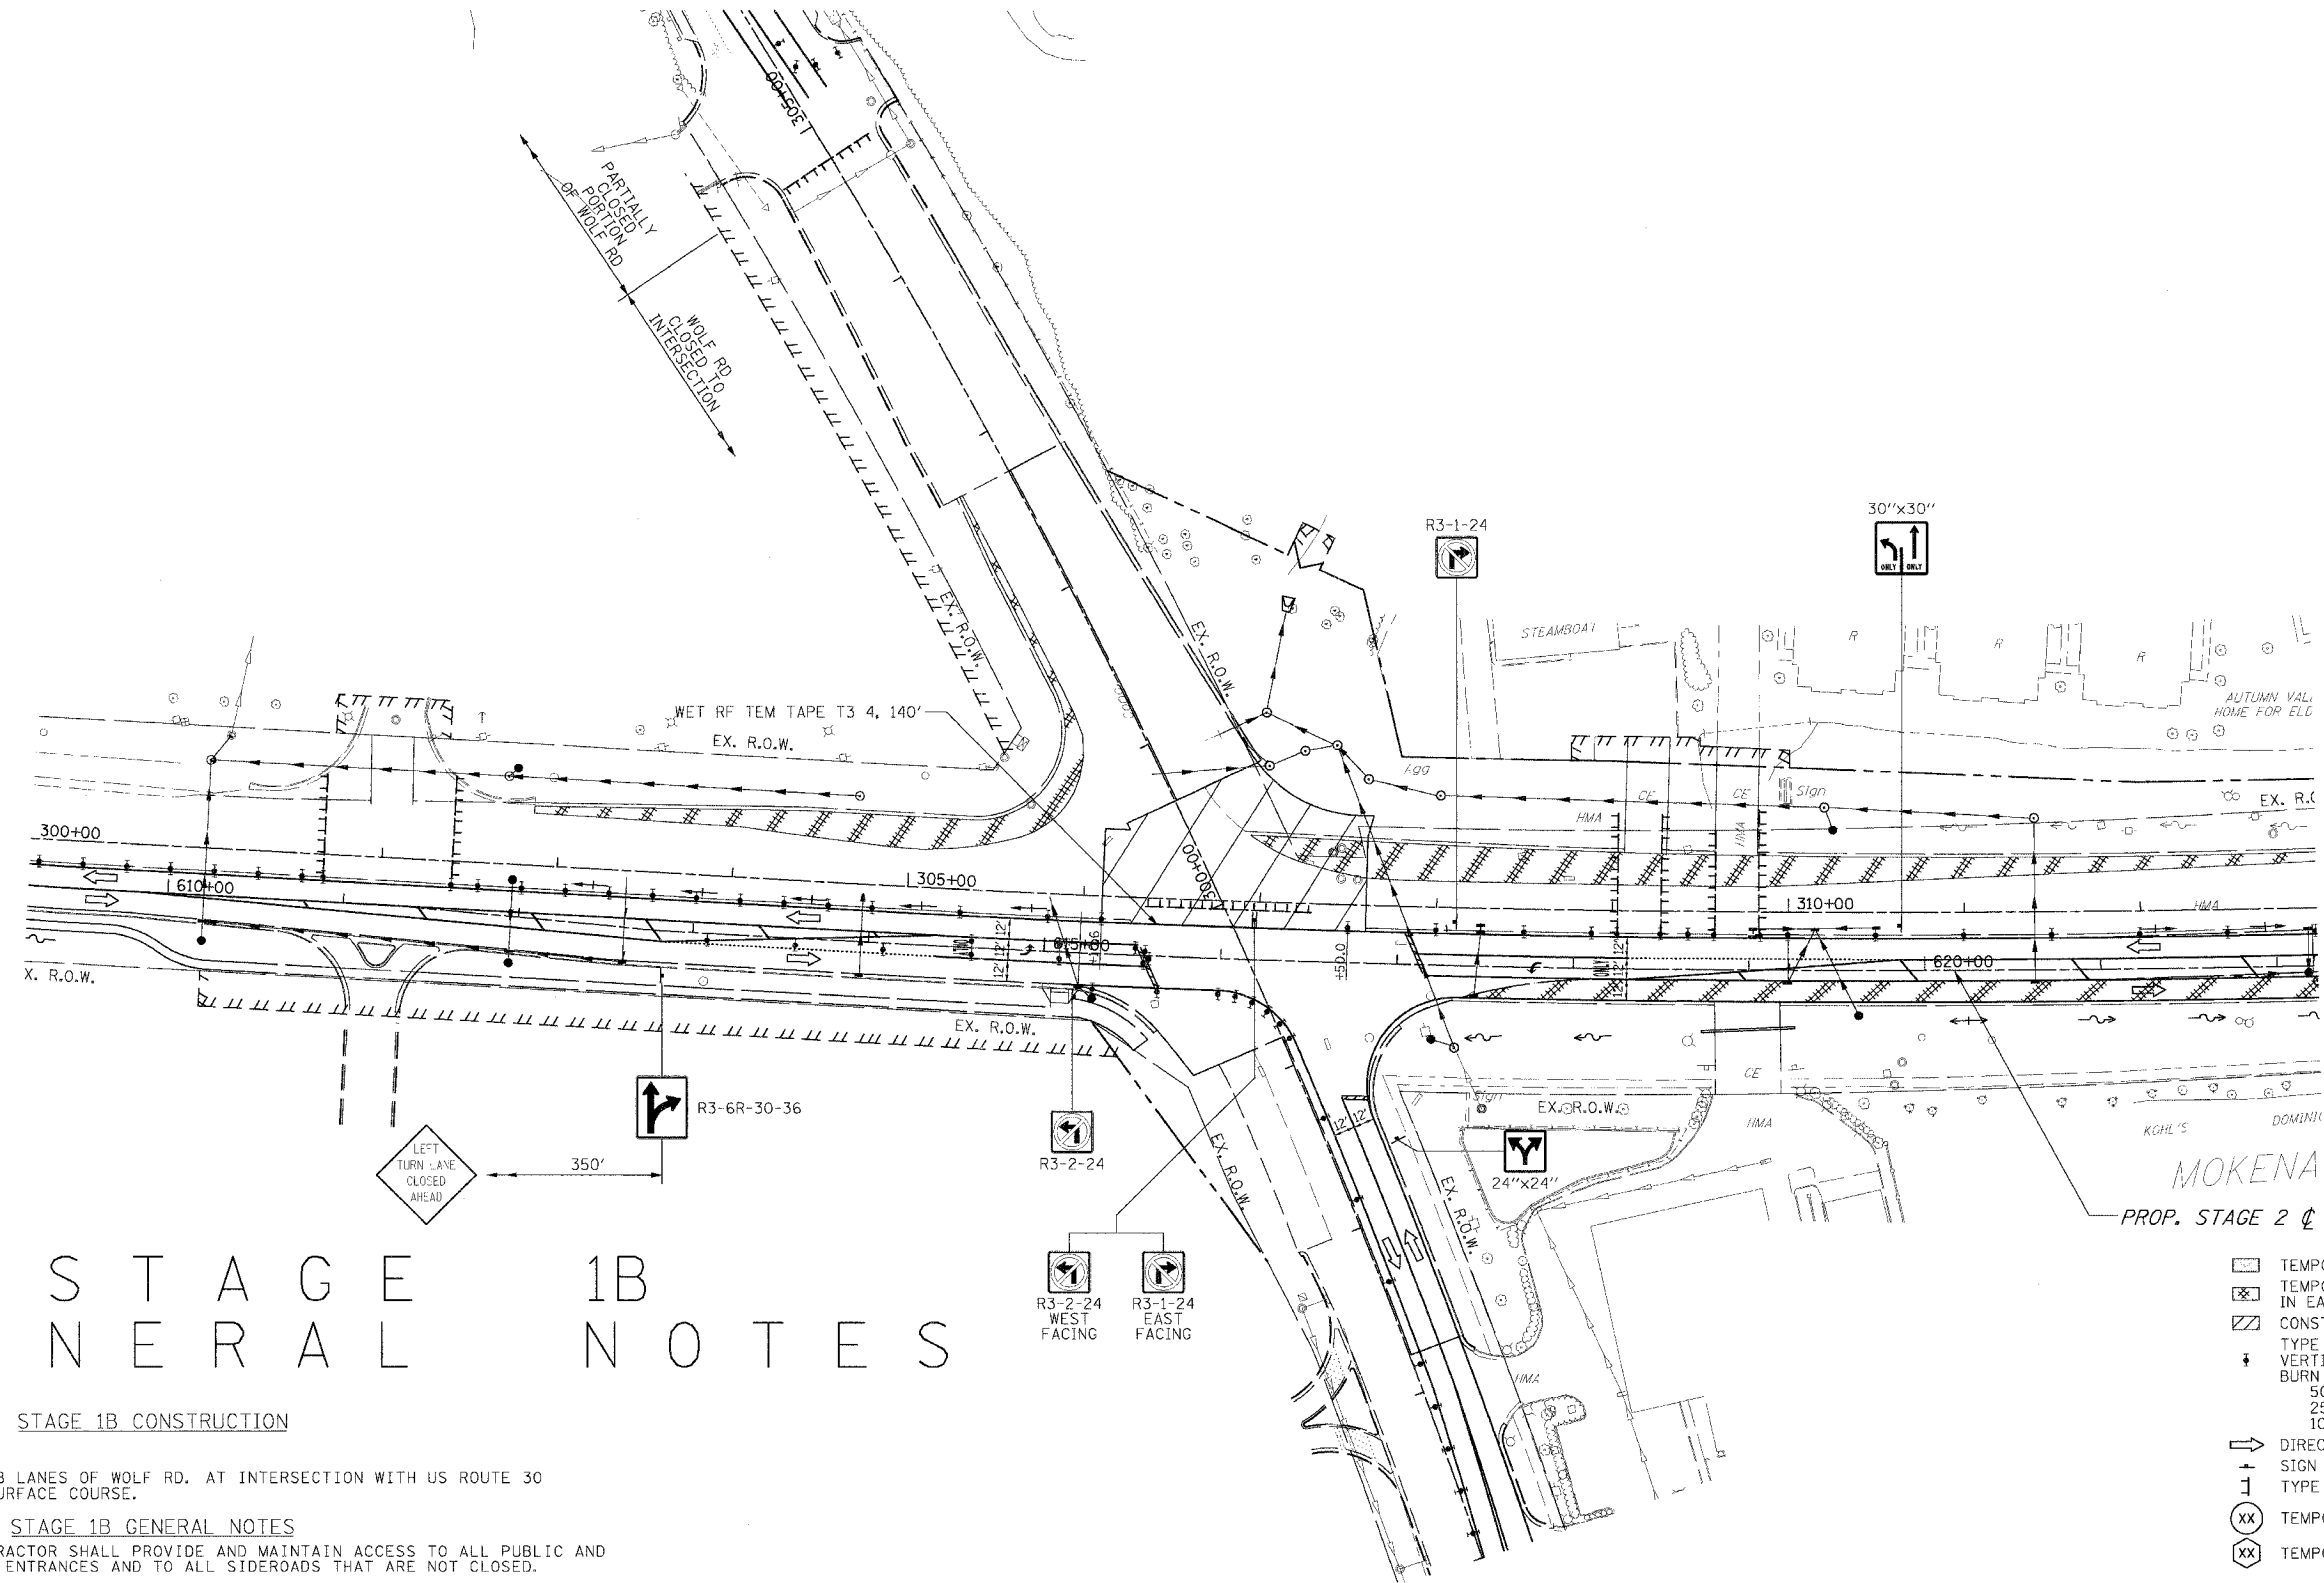

STAGE 1B GENERAL NOTES

STAGE 1B CONSTRUCTION

WOLF RD.

CONSTRUCT NB LANES OF WOLF RD. AT INTERSECTION WITH US ROUTE 30 MINUS THE SURFACE COURSE.

STAGE 1B GENERAL NOTES

1. THE CONTRACTOR SHALL PROVIDE AND MAINTAIN ACCESS TO ALL PUBLIC AND PRIVATE ENTRANCES AND TO ALL SIDEROADS THAT ARE NOT CLOSED.

STAGE 1B TRAFFIC

US ROUTE 30

SHIFT TRAFFIC TO STAGE 2 TRAFFIC ON US ROUTE 30. CLOSE EASTBOUND US ROUTE 30 LEFT TURN LANE TO WOLF RD.

WOLF RD

CLOSE WOLF RD NORTH OF US RTE 30 PER STAGE 1B DETOUR PLAN. DETOUR LIMITED TO A TOTAL OF 7 CALANDER DAYS.

- LEGEND**
- TEMPORARY PAVEMENT
 - TEMPORARY PAVEMENT CONSTRUCTED IN EARLIER STAGE
 - CONSTRUCTION ZONE
 - TYPE II BARRICADE, DRUM OR VERTICAL BARRICADE WITH STEADY BURN MONODIRECTIONAL LIGHT
50' C-C ON TANGENT
25' C-C ON TAPER
10' C-C ON CURVES
 - DIRECTION OF TRAFFIC FLOW
 - SIGN
 - TYPE III BARRICADE WITH FLASHING LIGHTS
 - TEMPORARY STRUCTURE NUMBER
 - TEMPORARY PIPE NUMBER

| REVISIONS | |
|-----------|------|
| NAME | DATE |
| | |
| | |
| | |
| | |
| | |
| | |

ILLINOIS DEPARTMENT OF TRANSPORTATION
MAINTENANCE OF TRAFFIC
 STAGE 1B
 U.S. RTE. 30 (LINCOLN HIGHWAY)
 STA. 300+00 TO STA. 313+00
 SCALE : 1" = 50'
 DATE : 03/21/2008
 DRAWN BY : BAE
 CHECKED BY : GB