


F.A.P. RTE.	SECTION	COUNTY	TOTAL SHEETS	SHEET NO.
353	12R - 4	WILL	199	56
STA.		TO STA.		
FED. ROAD DIST. NO.		ILLINOIS	FED. AID PROJECT	

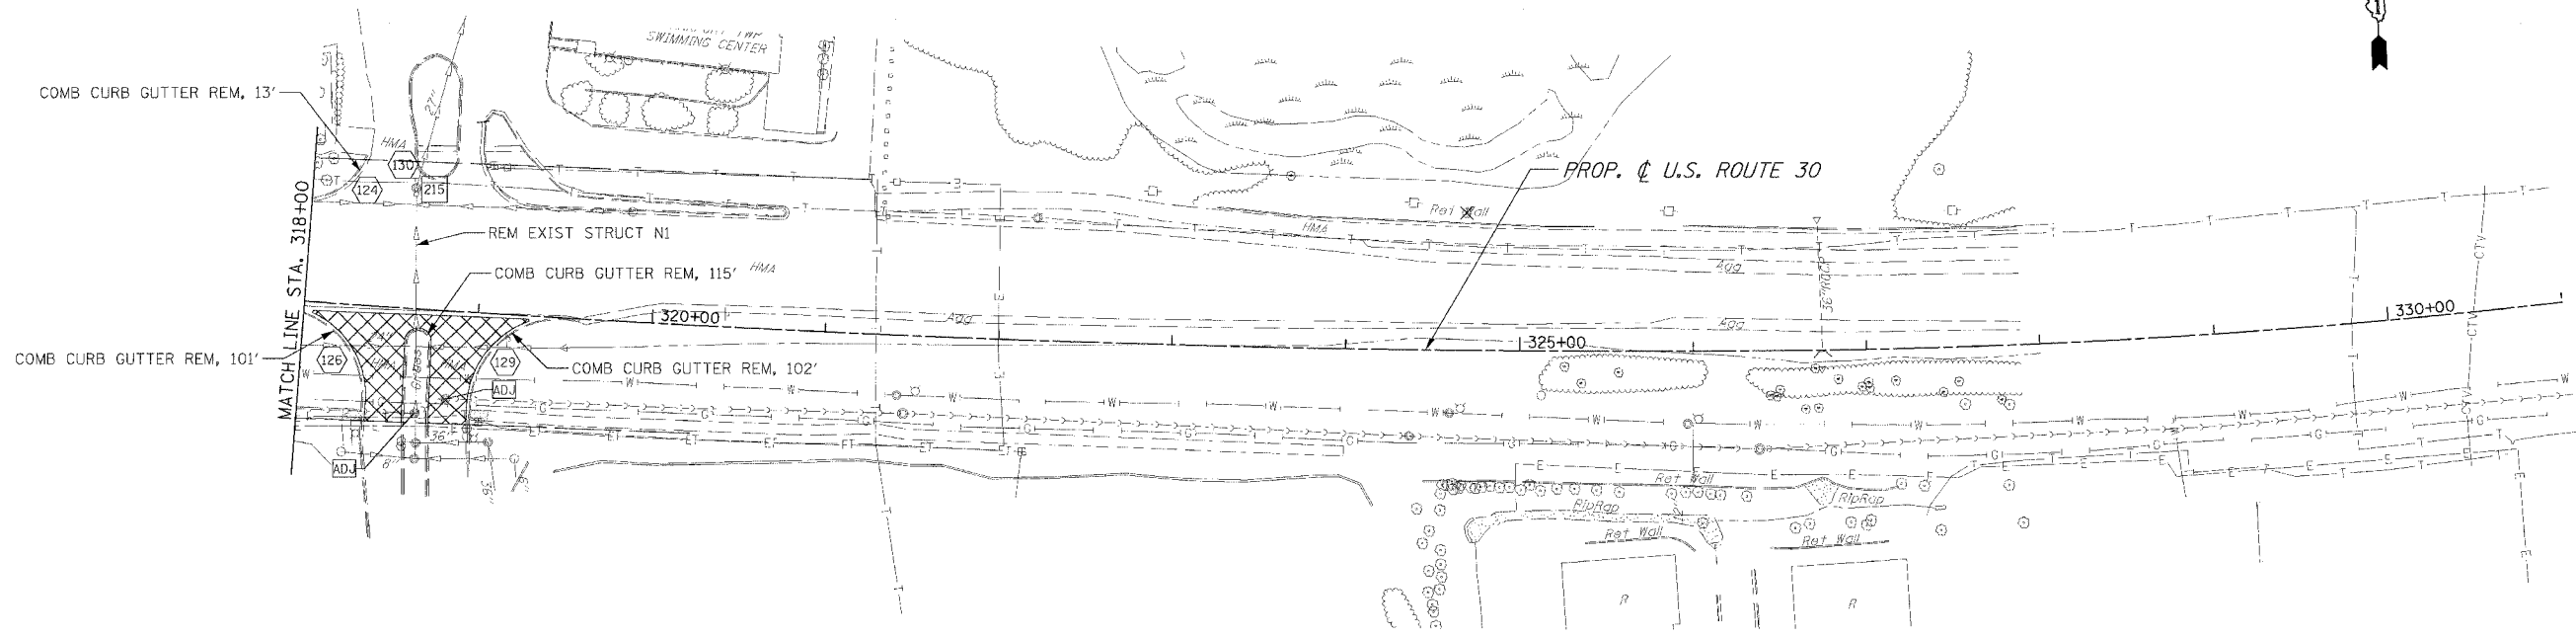

PIPE REMOVAL TABLE

PIPE NO.	PIPE TYPE	LENGTH (FEET)	DIAMETER (INCHES)	INVERT	
				U. S.	D. S.
101	CULVERT	121	15	713.02	712.02
102	SS	112	24	714.65	713.96
103	SS	155	12	720.50	719.26
104	SS	140	12	723.79	717.70
105	SS	TBD	6	TBD	717.60
106	SS	40	12	725.31	722.26
107	SS	24	12	722.21	720.78
108	SS	32	2	719.45	718.89
109	SS	21	15	721.32	719.44
110	SS	64	18	718.69	720.20
111	SS	57	24	720.70	713.10
112	SS	53	24	712.85	712.91
113	SS	40	12	721.89	720.40
114	SS	TBD	24	TBD	714.05
116	SS	61	24	712.86	708.88
117	SS	15	12	720.99	719.96
118	SS	135	12	720.72	719.26
119	CULVERT	97	15	722.54	722.10
120	SS	8	15	722.77	722.66
121	SS	33	12	722.66	722.48
122	SS	12	15	722.43	722.55
123	SS	5	12	721.78	720.44
124	SS	144	15	718.99	TBD
125	SS	8	12	720.04	TBD
126	SS	70	24	713.29	714.55
127	SS	158	12	716.23	714.65
128	CULVERT	221	12	715.00	712.50
129	SS	83	24	714.55	TBD
130	SS	10	27	TBD	TBD

• PIPE TO BE FILLED

STRUCTURE REMOVAL TABLE

NO.	STRUCTURE TYPE	PIPE	
		STATION	OFFSET
200	CB	302+95.5	50.5 LT
201	INLET	306+12.	31.3 LT
202	INLET	307+04.1	96.1 RT
203	INLET	307+40.1	79.5 RT
204	CB	307+64.3	75.3 RT
205	MH	307+98.5	50.5 RT
206	MH	307+40.9	23.1 RT
207	INLET	307+26.5	23.5 LT
208	MH	307+45.	29.6 LT
209	INLET	308+74.9	17.0 LT
210	CB	313+54.	50.7 RT
211	CB	313+86.9	48.4 RT
212	CB	314+74.2	33.8 LT
213	CB	314+73.	39.0 LT
214	CB	315+66.	37.3 LT
215	MH	318+59.	69.5 LT
216	CB	301+12.2	46.8 RT
217	INLET	302+70.0	48.1 RT
218	CB	317+95.6	25.6 RT
219	INLET	307+80.4	20.9 RT

REMOVAL LEGEND

	PAVEMENT REMOVAL		HMA SURF REM BUTT JT		STORM SEWER/CULVERT REMOVAL
	DRIVEWAY PAVEMENT REMOVAL		RELOCATED, BY OTHERS		STRUCTURE TO BE REMOVED
	MEDIAN SURFACE REMOVAL		STRUCTURE TO BE ADJUSTED, BY OTHERS		TREE REMOVAL, DIAMETER
	SIDEWALK REMOVAL		STRUCTURE TO BE ADJUSTED		TREE TRUNK PROTECTION TREE ROOT PRUNING (NO REMOVAL)
	HMA SURF REM VAR DP		STRUCTURE TO BE RECONSTRUCTED, BY OTHERS		
	PAVED SHOULDER REMOVAL		STRUCTURE TO BE RECONSTRUCTED		

NOTE:
 1. ALL SAW CUTS WILL BE INCLUDED IN THE COST OF REMOVAL ITEMS.
 2. ONLY TREES WITH A DIAMETER OF 6" OR GREATER AT THE TIME OF THE TREE SURVEY WERE IDENTIFIED.
 3. THE CONTRACTOR SHALL CONTACT STEVE LIPKIE IN THE BUREAU OF MAINTENANCE AT (847) 705-4171 AT LEAST 48 HOURS IN ADVANCE OF TRANSPORTING WORK TO ASSIST WITH LAYOUT IN NEW LOCATIONS.

REVISIONS	
NAME	DATE

ILLINOIS DEPARTMENT OF TRANSPORTATION
REMOVAL PLANS
 U.S. RTE. 30 (LINCOLN HIGHWAY)
 STA. 318+00 TO STA. 331+00
 SCALE : 1" = 50'
 DATE : 03/21/2008
 DRAWN BY : BAE
 CHECKED BY : GB

