


F.A.P. RTE.	SECTION	COUNTY	TOTAL SHEETS	SHEET NO.
353	12R - 4	WILL.	199	57
STA.		TO STA.		
FED. ROAD DIST. NO.	ILLINOIS	FED. AID PROJECT		

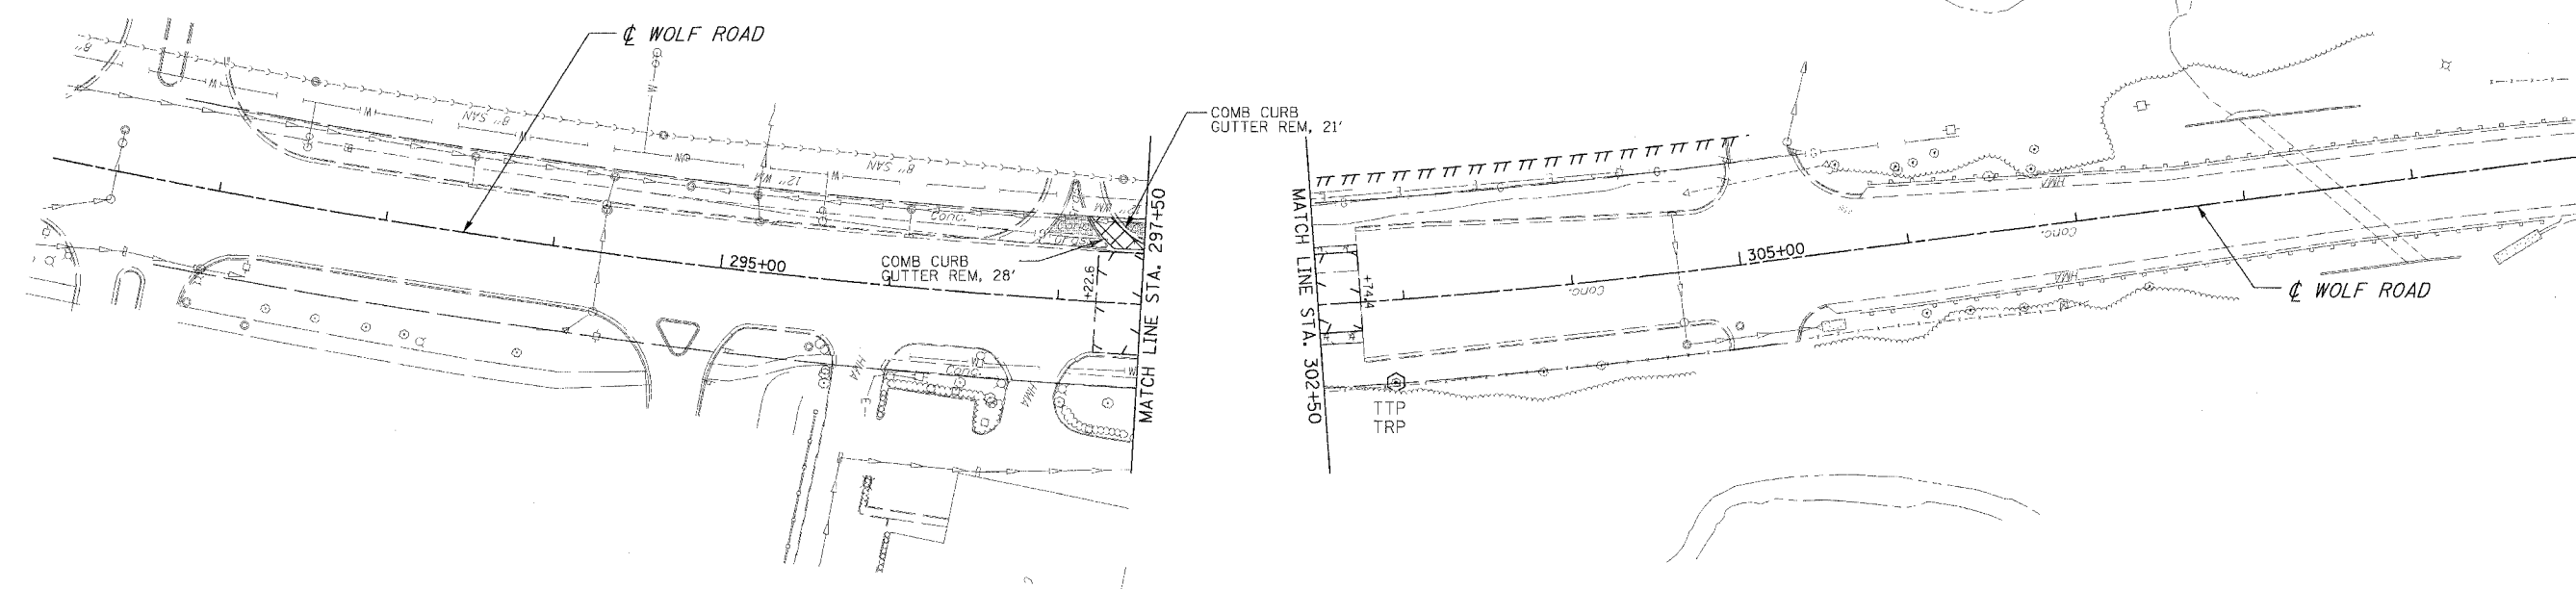

NOTE:
 1. ALL SAW CUTS WILL BE INCLUDED IN THE COST OF REMOVAL ITEMS.
 2. ONLY TREES WITH A DIAMETR OF 6" OR GREATER AT THE TIME OF THE TREE SURVEY WERE IDENTIFIED.
 3. THE CONTRACTOR SHALL CONTACT STEVE LIPKIE IN THE BUREAU OF MAINTENANCE AT (847) 705-4171 AT LEAST 48 HOURS IN ADVANCE OF TRANSPORTING WORK TO ASSIST WITH LAYOUT IN NEW LOCATIONS.

REMOVAL LEGEND

	PAVEMENT REMOVAL		HMA SURF REM BUTT JT		STORM SEWER/CULVERT REMOVAL
	DRIVEWAY PAVEMENT REMOVAL		RELOCATED, BY OTHERS		STRUCTURE TO BE REMOVED
	MEDIAN SURFACE REMOVAL		STRUCTURE TO BE ADJUSTED, BY OTHERS		TREE REMOVAL, DIAMETER
	SIDEWALK REMOVAL		STRUCTURE TO BE ADJUSTED		TREE TRUNK PROTECTION TREE ROOT PRUNING (NO REMOVAL)
	HMA SURF REM VAR DP		STRUCTURE TO BE RECONSTRUCTED, BY OTHERS		
	PAVED SHOULDER REMOVAL		STRUCTURE TO BE RECONSTRUCTED		

REVISIONS	
NAME	DATE

ILLINOIS DEPARTMENT OF TRANSPORTATION
REMOVAL PLANS
WOLF ROAD
 SCALE : 1" = 50'
 DATE : 03/21/2008
 DRAWN BY : BEC
 CHECKED BY :

