
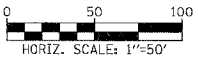


F.A.P. R.T.E.	SECTION	COUNTY	TOTAL SHEETS	SHEET NO.
353	12R - 4	WILL	199	69
STA.		TO STA.		
FED. ROAD DIST. NO.		ILLINOIS		FED. AID PROJECT

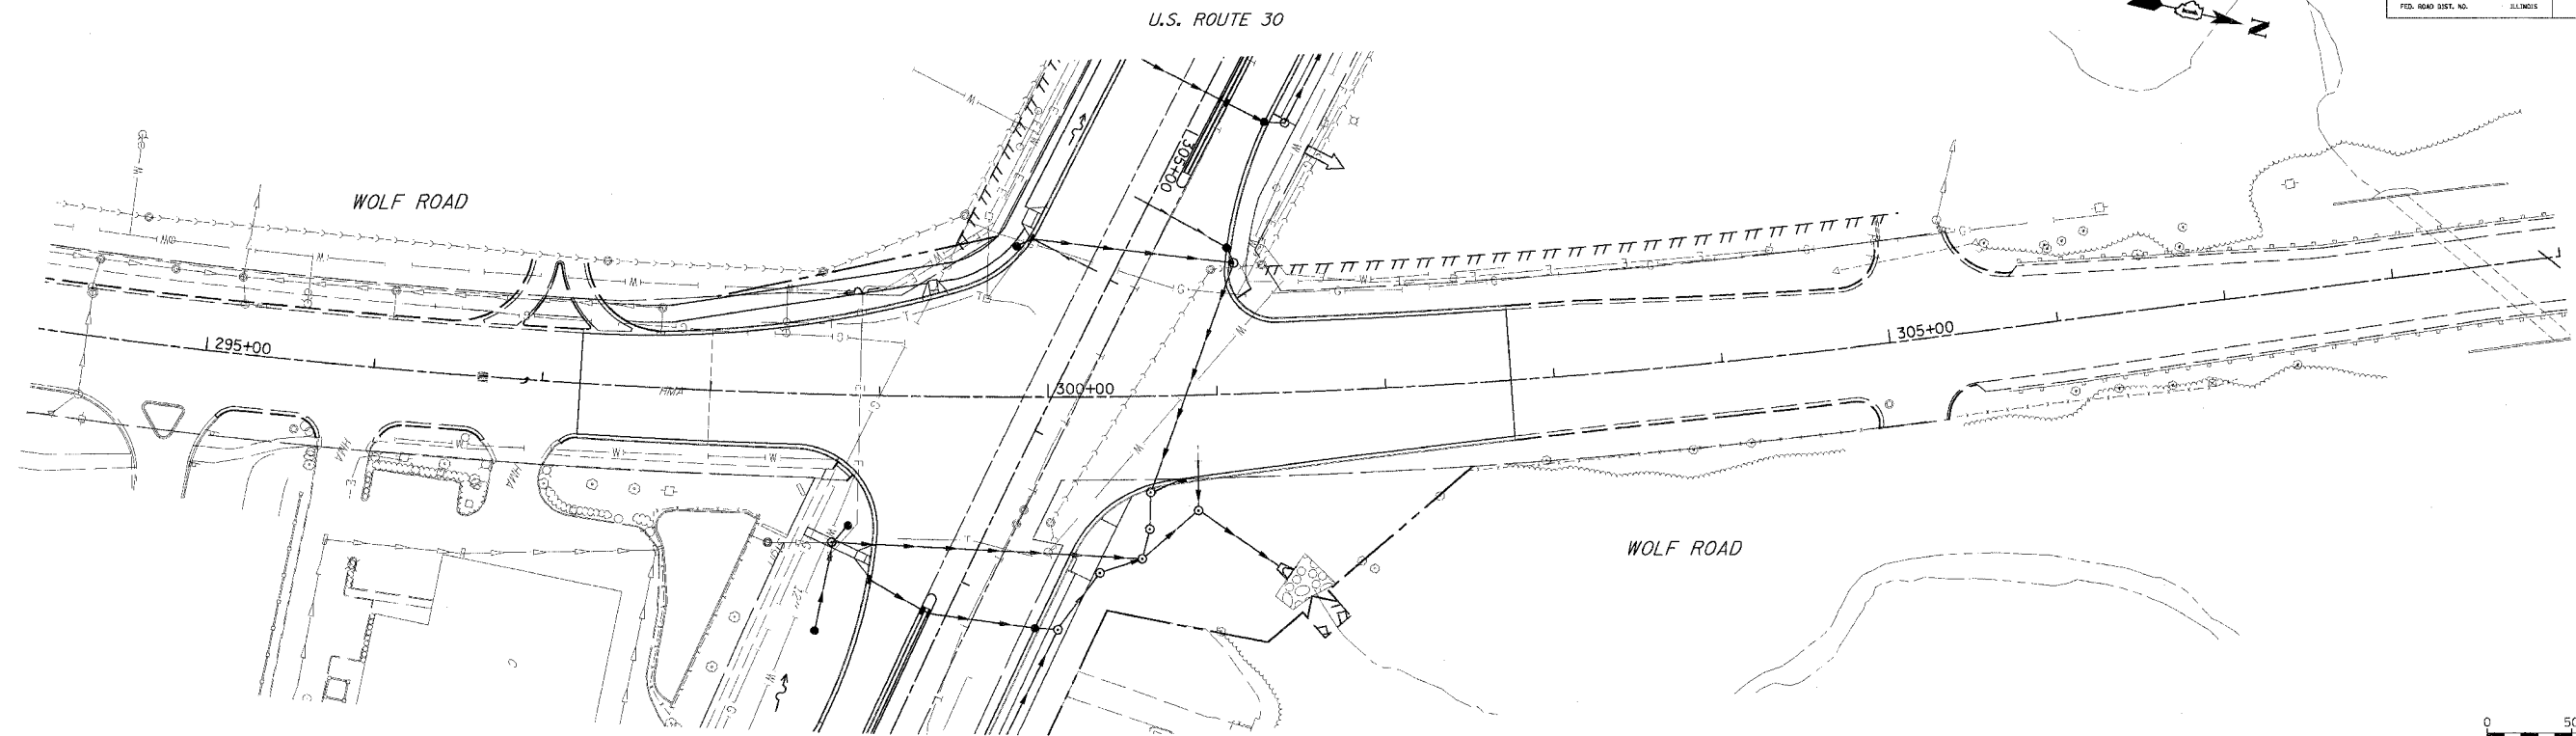

PIPE TABLE

STRUCTURE		PIPE				INVERT		TRENCH BACKFILL
U. S.	D. S.	LENGTH	DIAMETER	TYPE	SLOPE (FT/FT)	U. S.	D. S.	

STRUCTURE TABLE

STR. #	STRUCTURE				RIM ELEVATION	INVERT ELEVATION			
	STATION	OFFSET	TYPE	FRAME		NORTH	EAST	SOUTH	WEST

REVISIONS		ILLINOIS DEPARTMENT OF TRANSPORTATION DRAINAGE AND UTILITIES WOLF ROAD
NAME	DATE	
		SCALE : 1" = 50' DATE : 03/21/2008 DRAWN BY : BAE CHECKED BY : GB