


F.A.P. RTE.	SECTION	COUNTY	TOTAL SHEETS	SHEET NO
353	12R-4	WILL	199	77
STA.	TO STA.			
FED. ROAD DIST. NO.	ILLINOIS	FED. AID PROJECT		

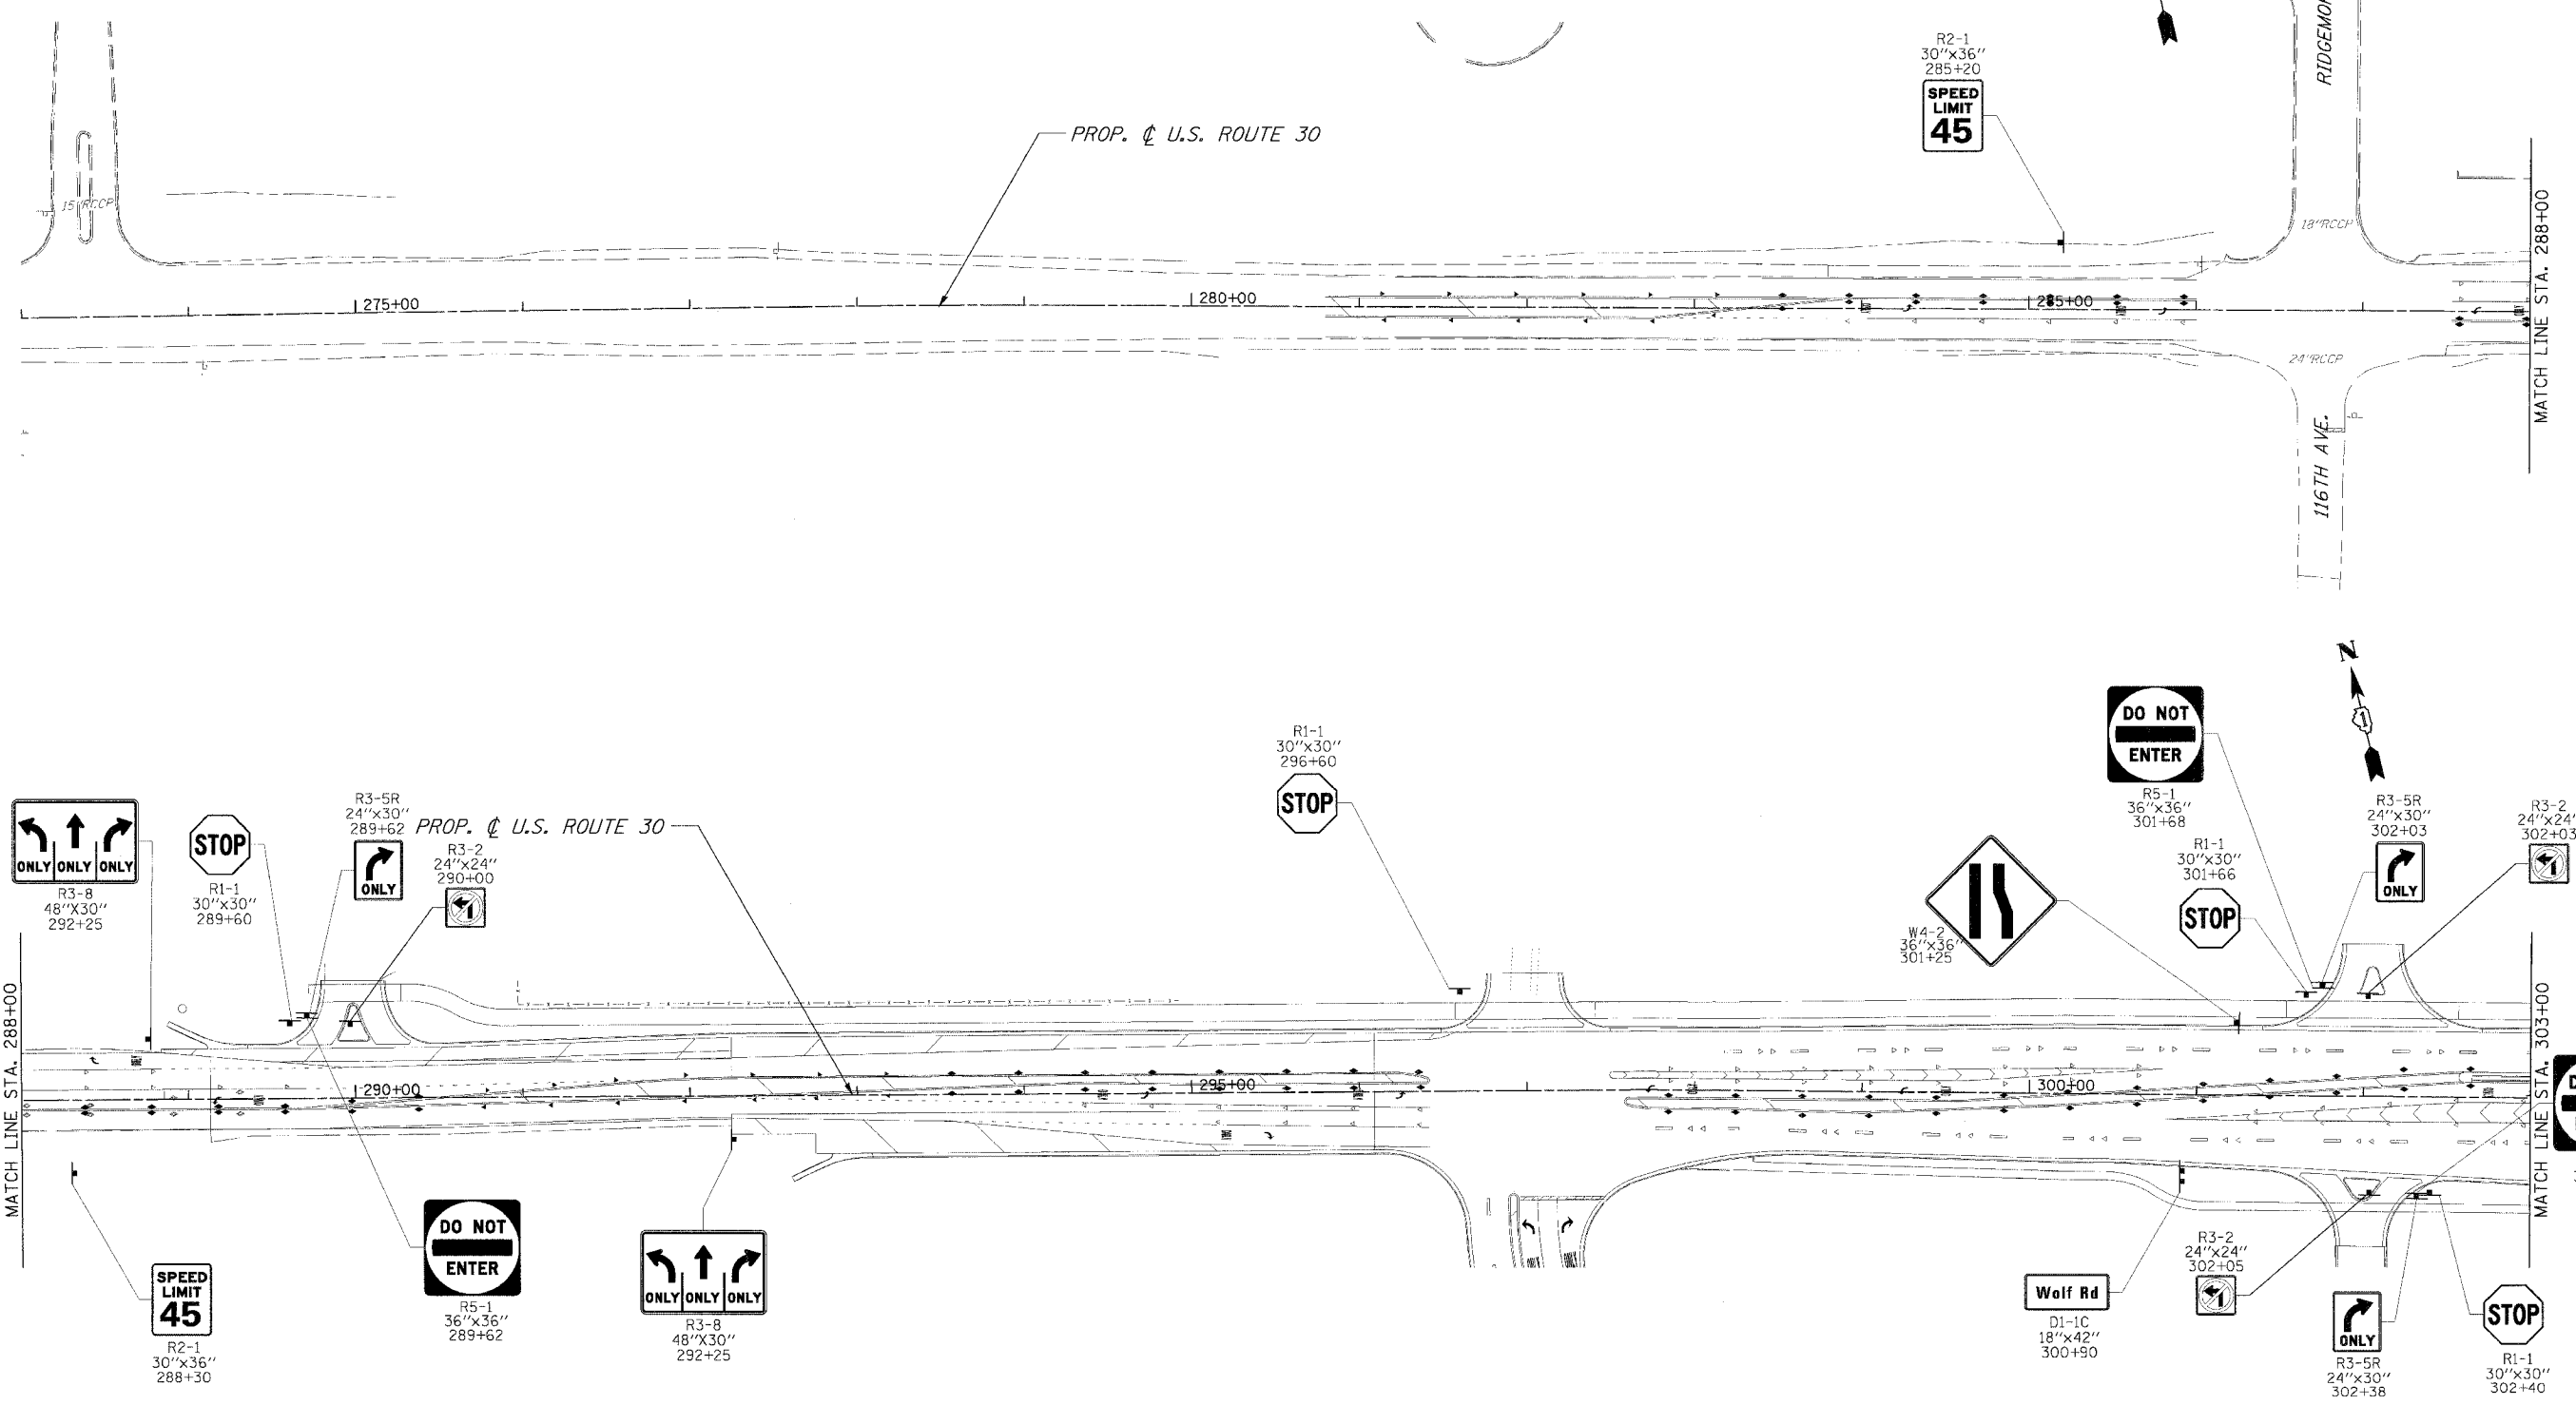

- NOTES:
- EXISTING SIGN TO BE RELOCATED PER ARTICLE 107.25 OF THE STANDARD SPECIFICATIONS.
 - EXISTING SIGNS ENCOUNTERED THAT ARE NOT SHOWN IN THE PLAN SHALL BE RELOCATED PER ARTICLE 107.25 OF THE STANDARD SPECIFICATIONS OR REMOVED AS DIRECTED BY THE ENGINEER.

REVISIONS		ILLINOIS DEPARTMENT OF TRANSPORTATION
NAME	DATE	
		SIGNING PLANS U.S. RTE. 30 (LINCOLN HIGHWAY) STA. 275+00 TO STA. 303+00 SCALE : 1" = 50' DATE : 03/21/2008

DRAWN BY : BAE
CHECKED BY : GB

