
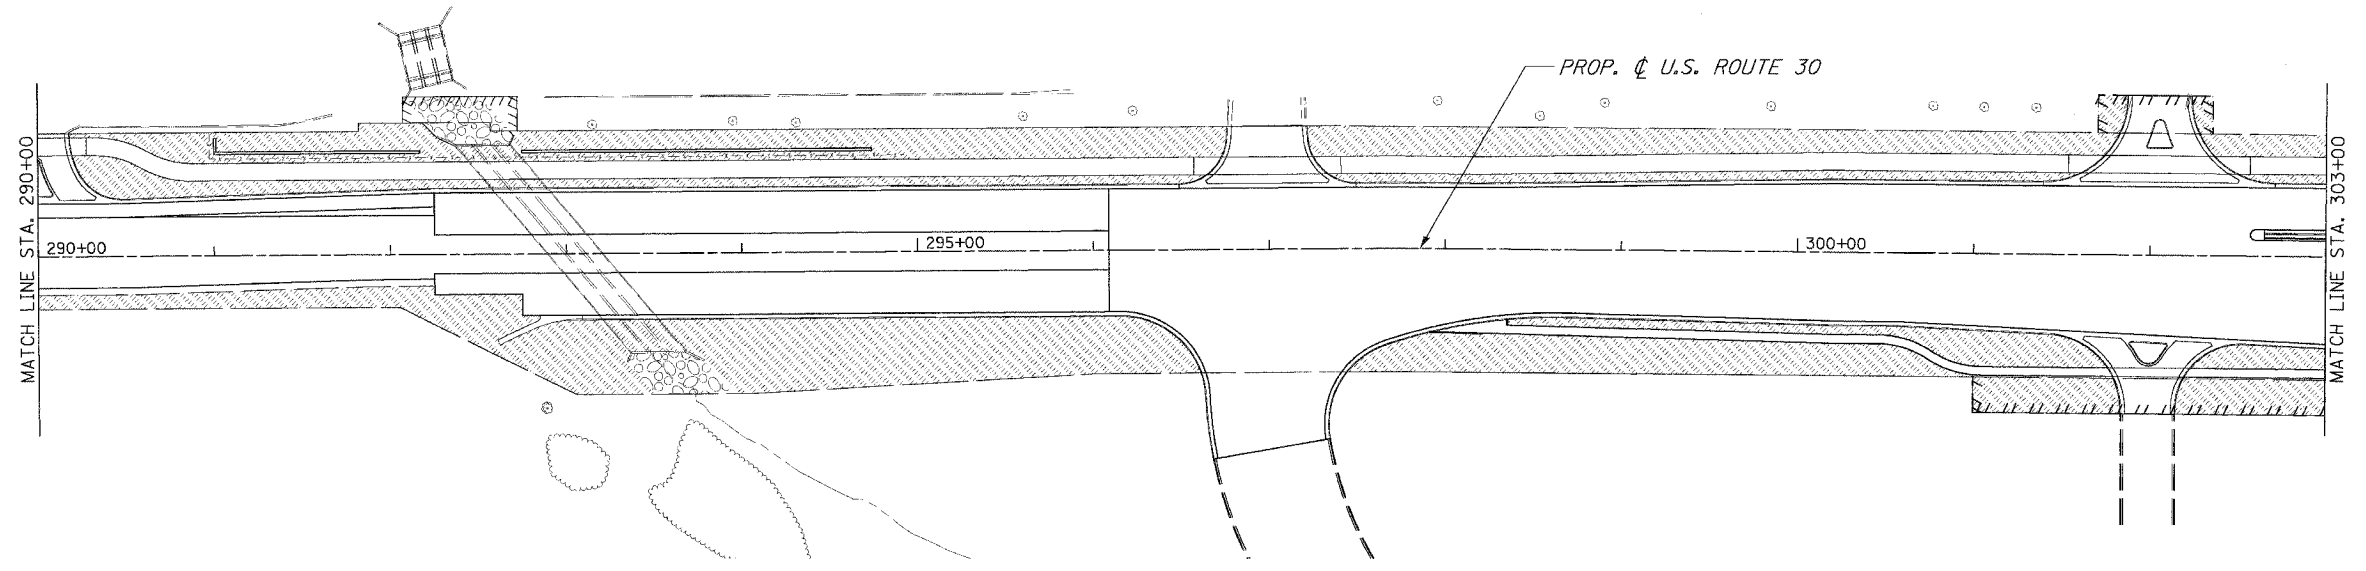



F.A.P. RTE.	SECTION	COUNTY	TOTAL SHEETS	SHEET NO.
353	12R-4	WILL.	199	80
STA.		TO STA.		
FED. ROAD DIST. NO.		SLIPPER		FED. AID PROJECT

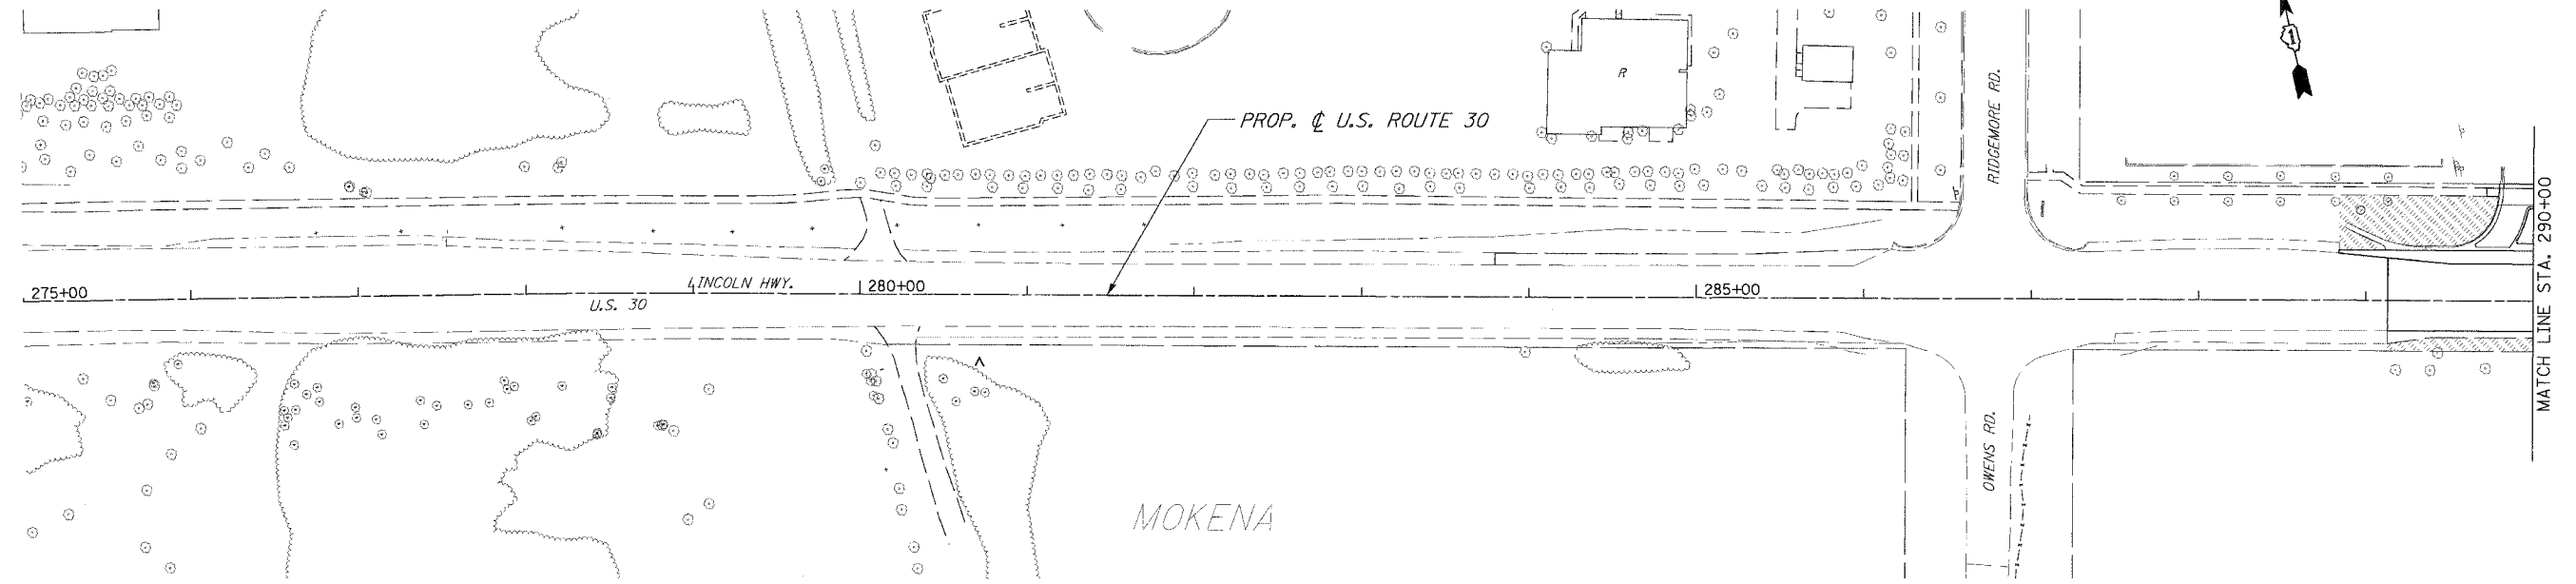

LEGEND

 SODDING

REVISIONS	
NAME	DATE

ILLINOIS DEPARTMENT OF TRANSPORTATION

LANDSCAPE PLAN

U.S. RTE. 30 (LINCOLN HIGHWAY)

STA. 275+00 TO STA. 303+00

SCALE : 1" = 50'

DATE : 03/21/2008

DRAWN BY : BAE

CHECKED BY : GB