


ORIGINAL SURVEY
 SURVEY PLOTTED
 NOTE BOOK
 NO.

ORIGINAL SURVEY
 SURVEY PLOTTED
 NOTE BOOK
 NO.

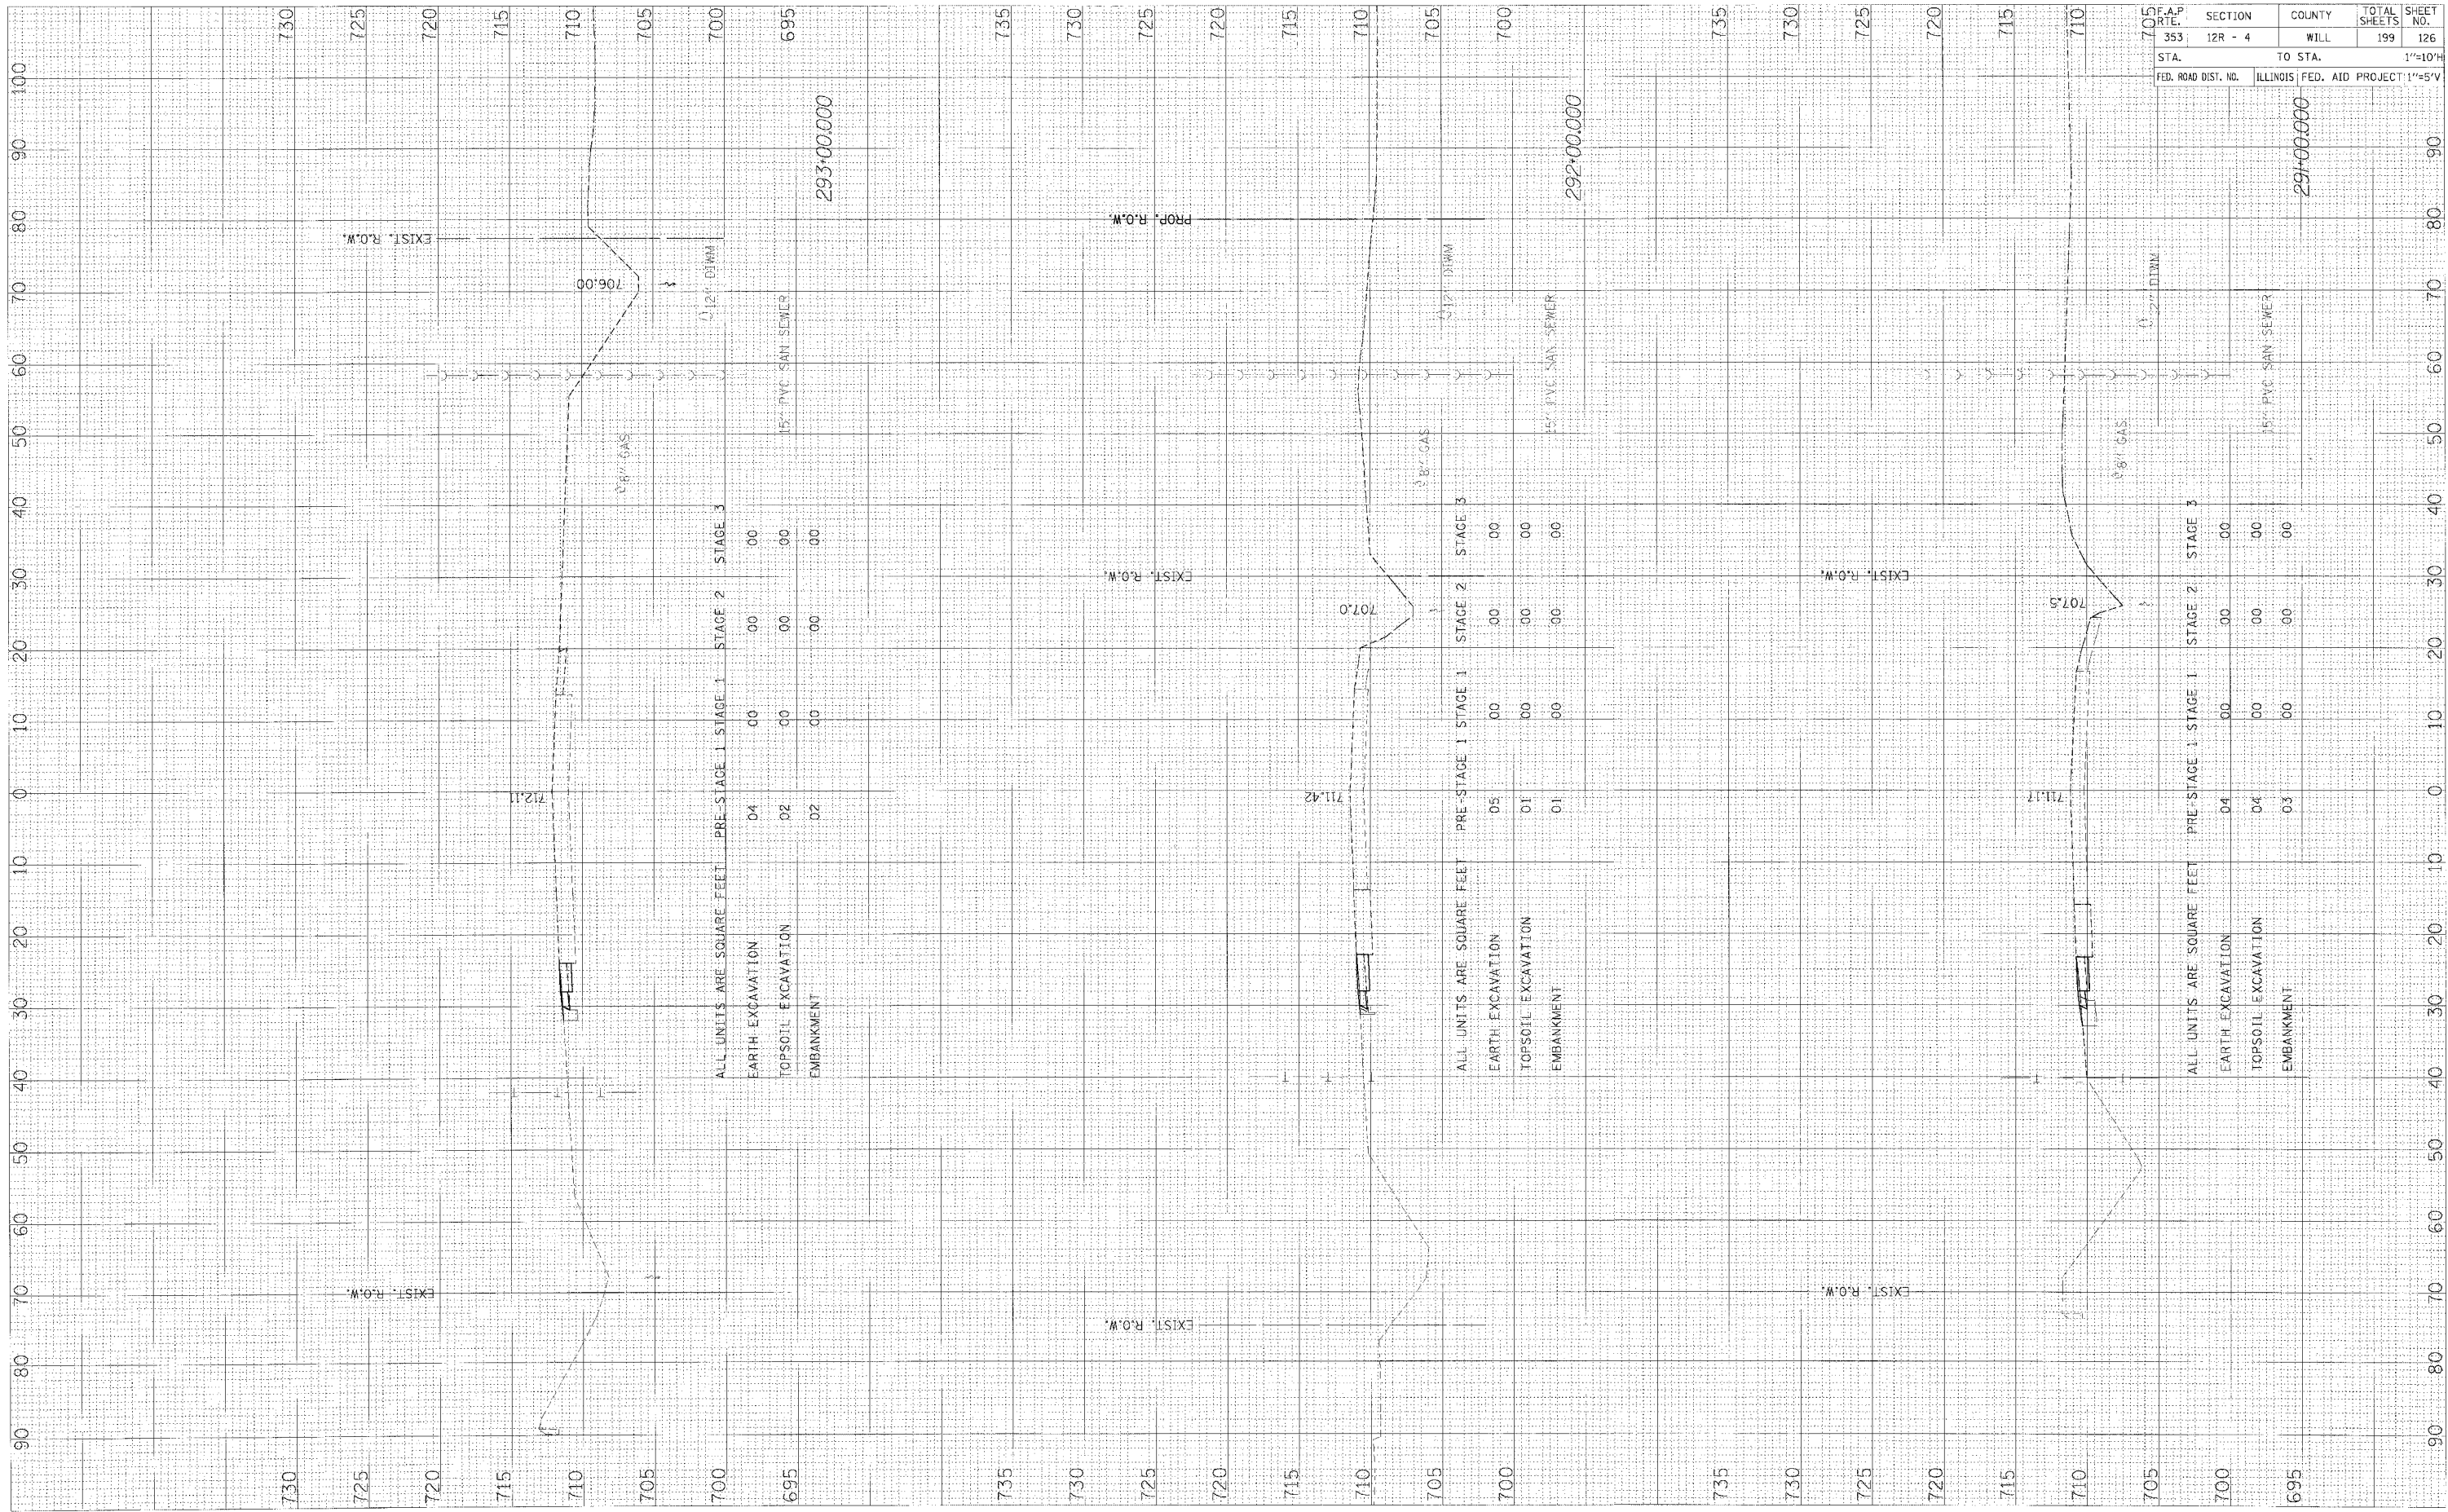

US ROUTE 30 - PRE-STAGE 1 X-SECS

STA. 353	SECTION 12R - 4	COUNTY WILL	TOTAL SHEETS 199	SHEET NO. 126
TO STA.		TO STA.		1"=10'H
FED. ROAD DIST. NO.		ILLINOIS FED. AID PROJECT		1"=5'V

R:\353\A\101-111\300-PSX\SEC.dwg/19/2206