


FINAL	SURVEY	DATE
NO. 1	PLOTTED	BY
NO. 2	EMPALE	DATE
NO. 3	AREAS CHECKED	

ORIGINAL	SURVEY	DATE
NO. 1	PLOTTED	BY
NO. 2	EMPALE	DATE
NO. 3	AREAS CHECKED	

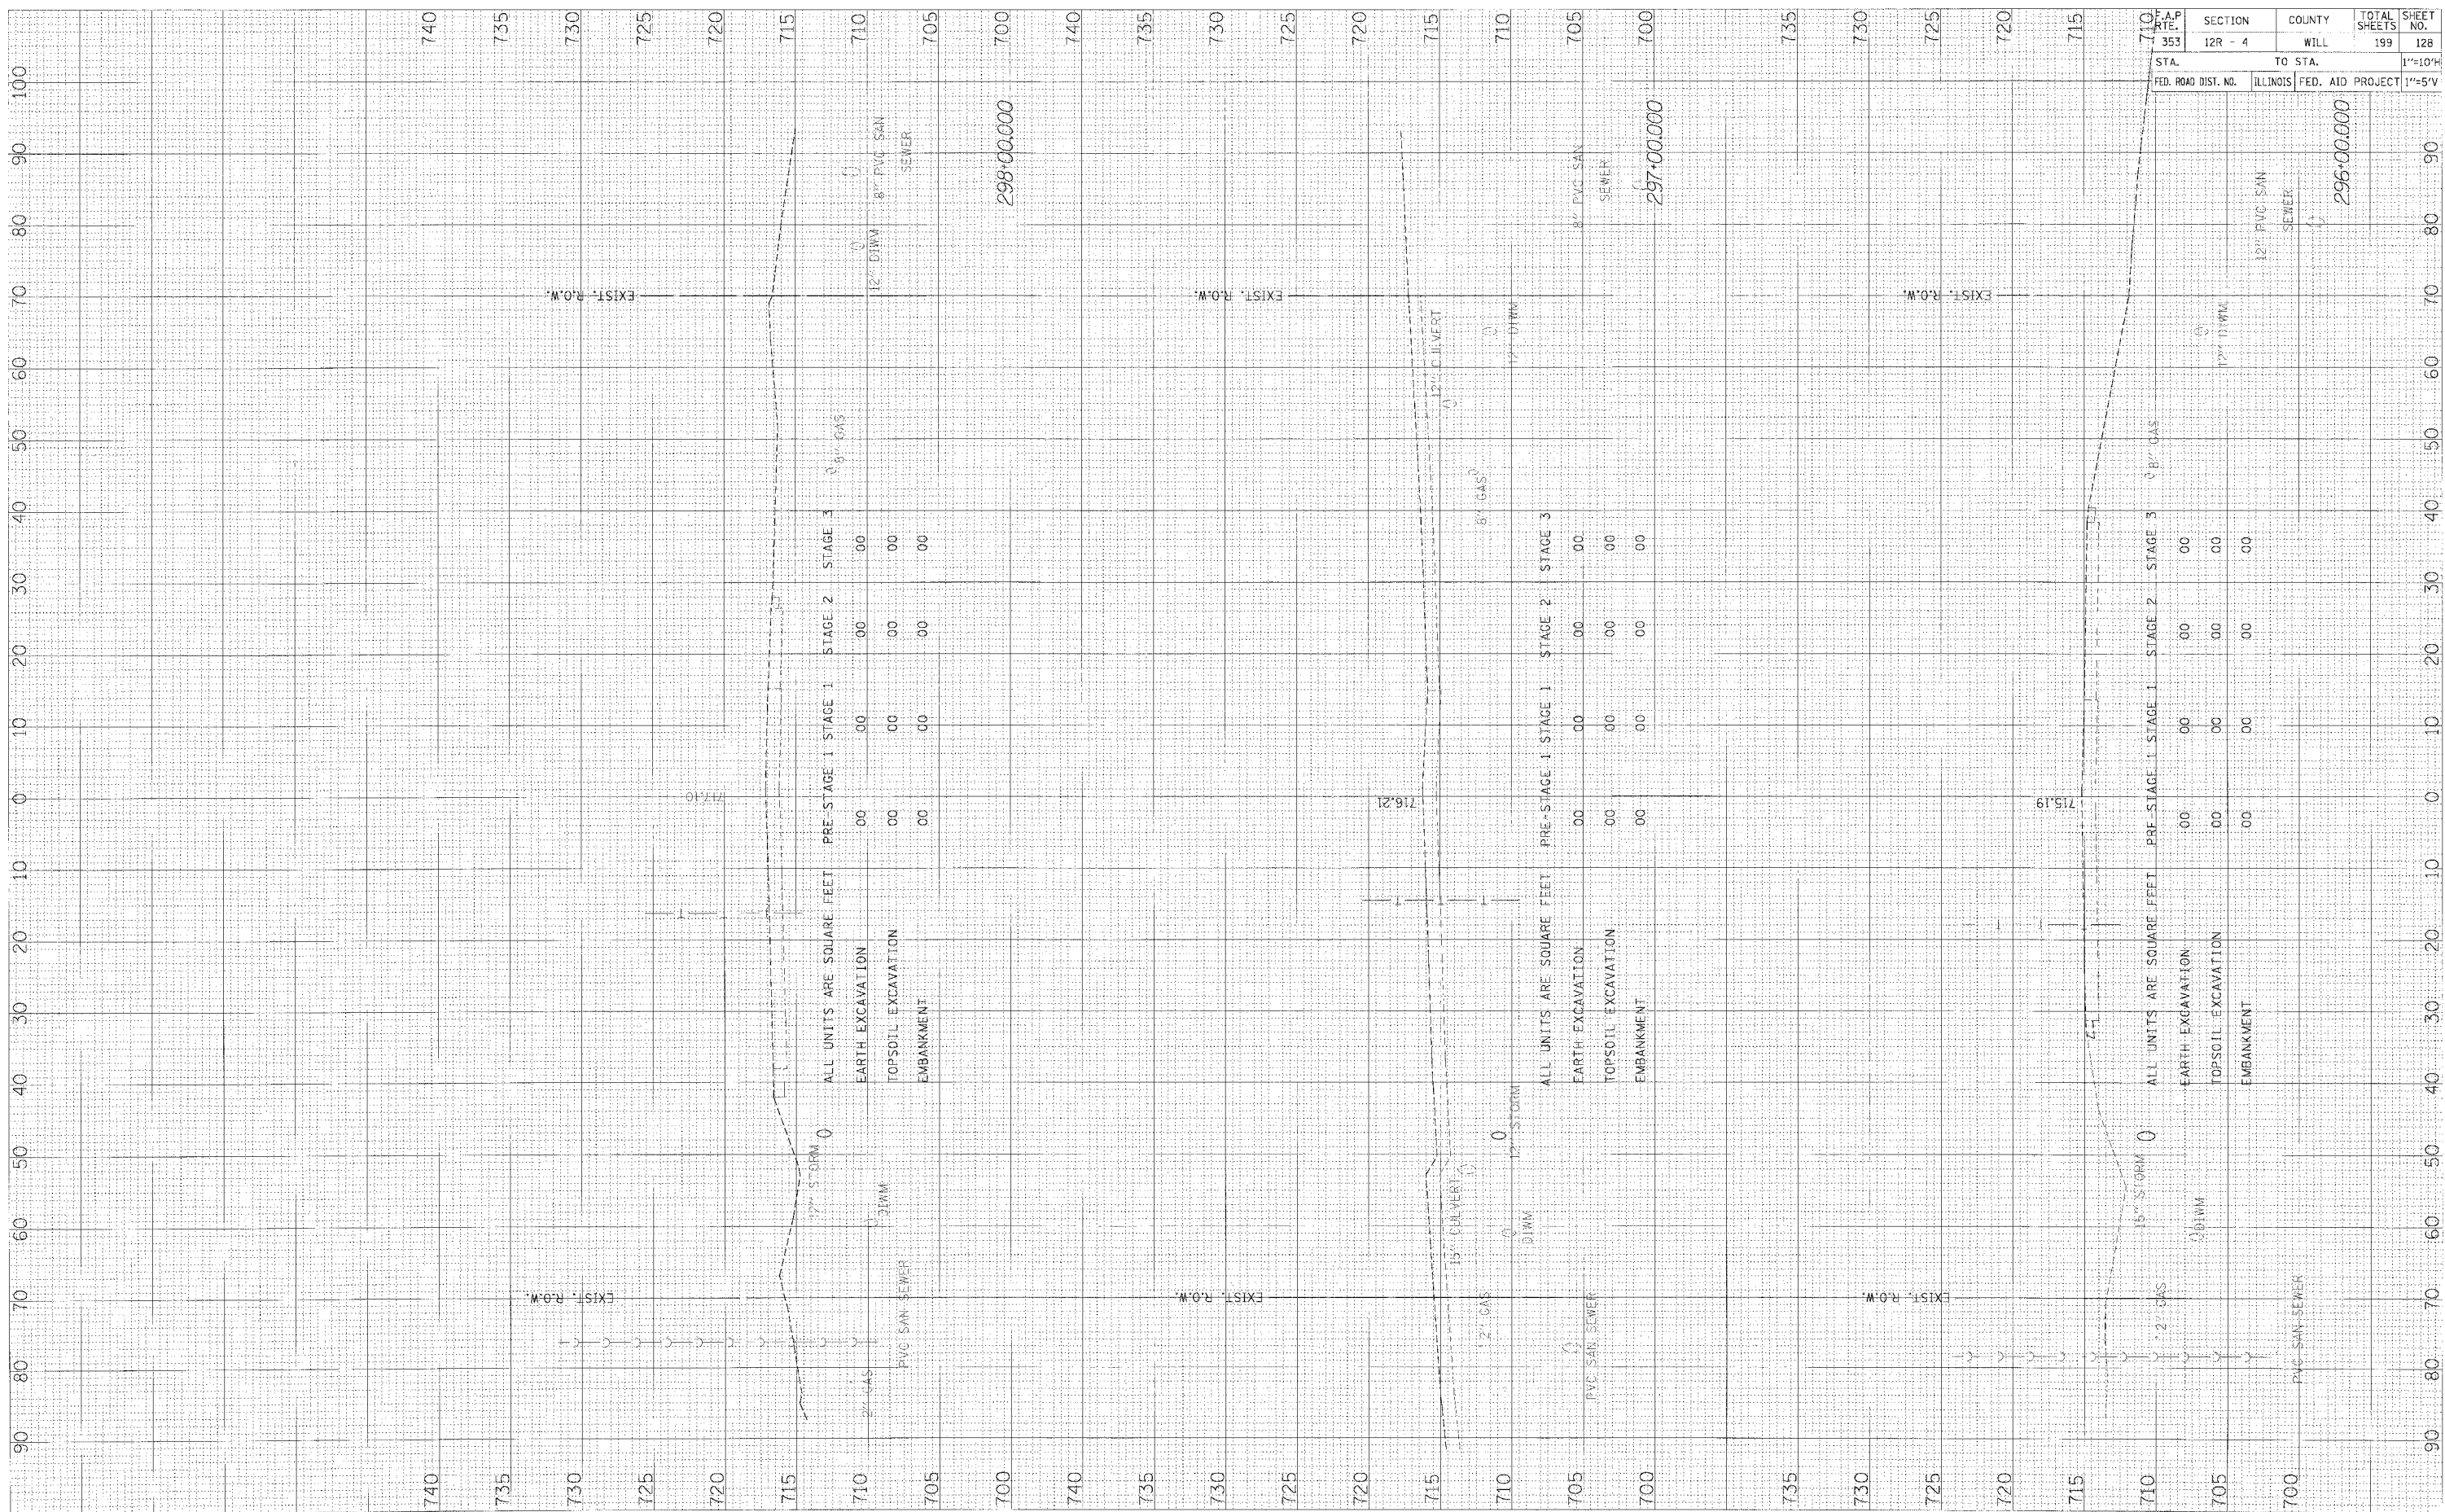

F.A.P. R.T.E.	SECTION	COUNTY	TOTAL SHEETS	SHEET NO.
353	12R - 4	WILL	199	128
STA.	TO STA.		1\"/>	
FED. ROAD DIST. NO.	ILLINOIS	FED. AID PROJECT	1\"/>	

US ROUTE 30 - PRE-STAGE 1 X-SECS

6-A-R002-W01-F11-30W-PS1SEC.dwg/15/2008