



ORIGINAL SURVEY PLOTTED DATE
 NO. _____ BY _____
 SUPPLEMENTED SURVEY PLOTTED DATE
 NO. _____ BY _____
 NOTE BOOK TEMPLATE AREAS CHECKED

ORIGINAL SURVEY PLOTTED DATE
 NO. _____ BY _____
 SUPPLEMENTED SURVEY PLOTTED DATE
 NO. _____ BY _____
 NOTE BOOK TEMPLATE AREAS CHECKED

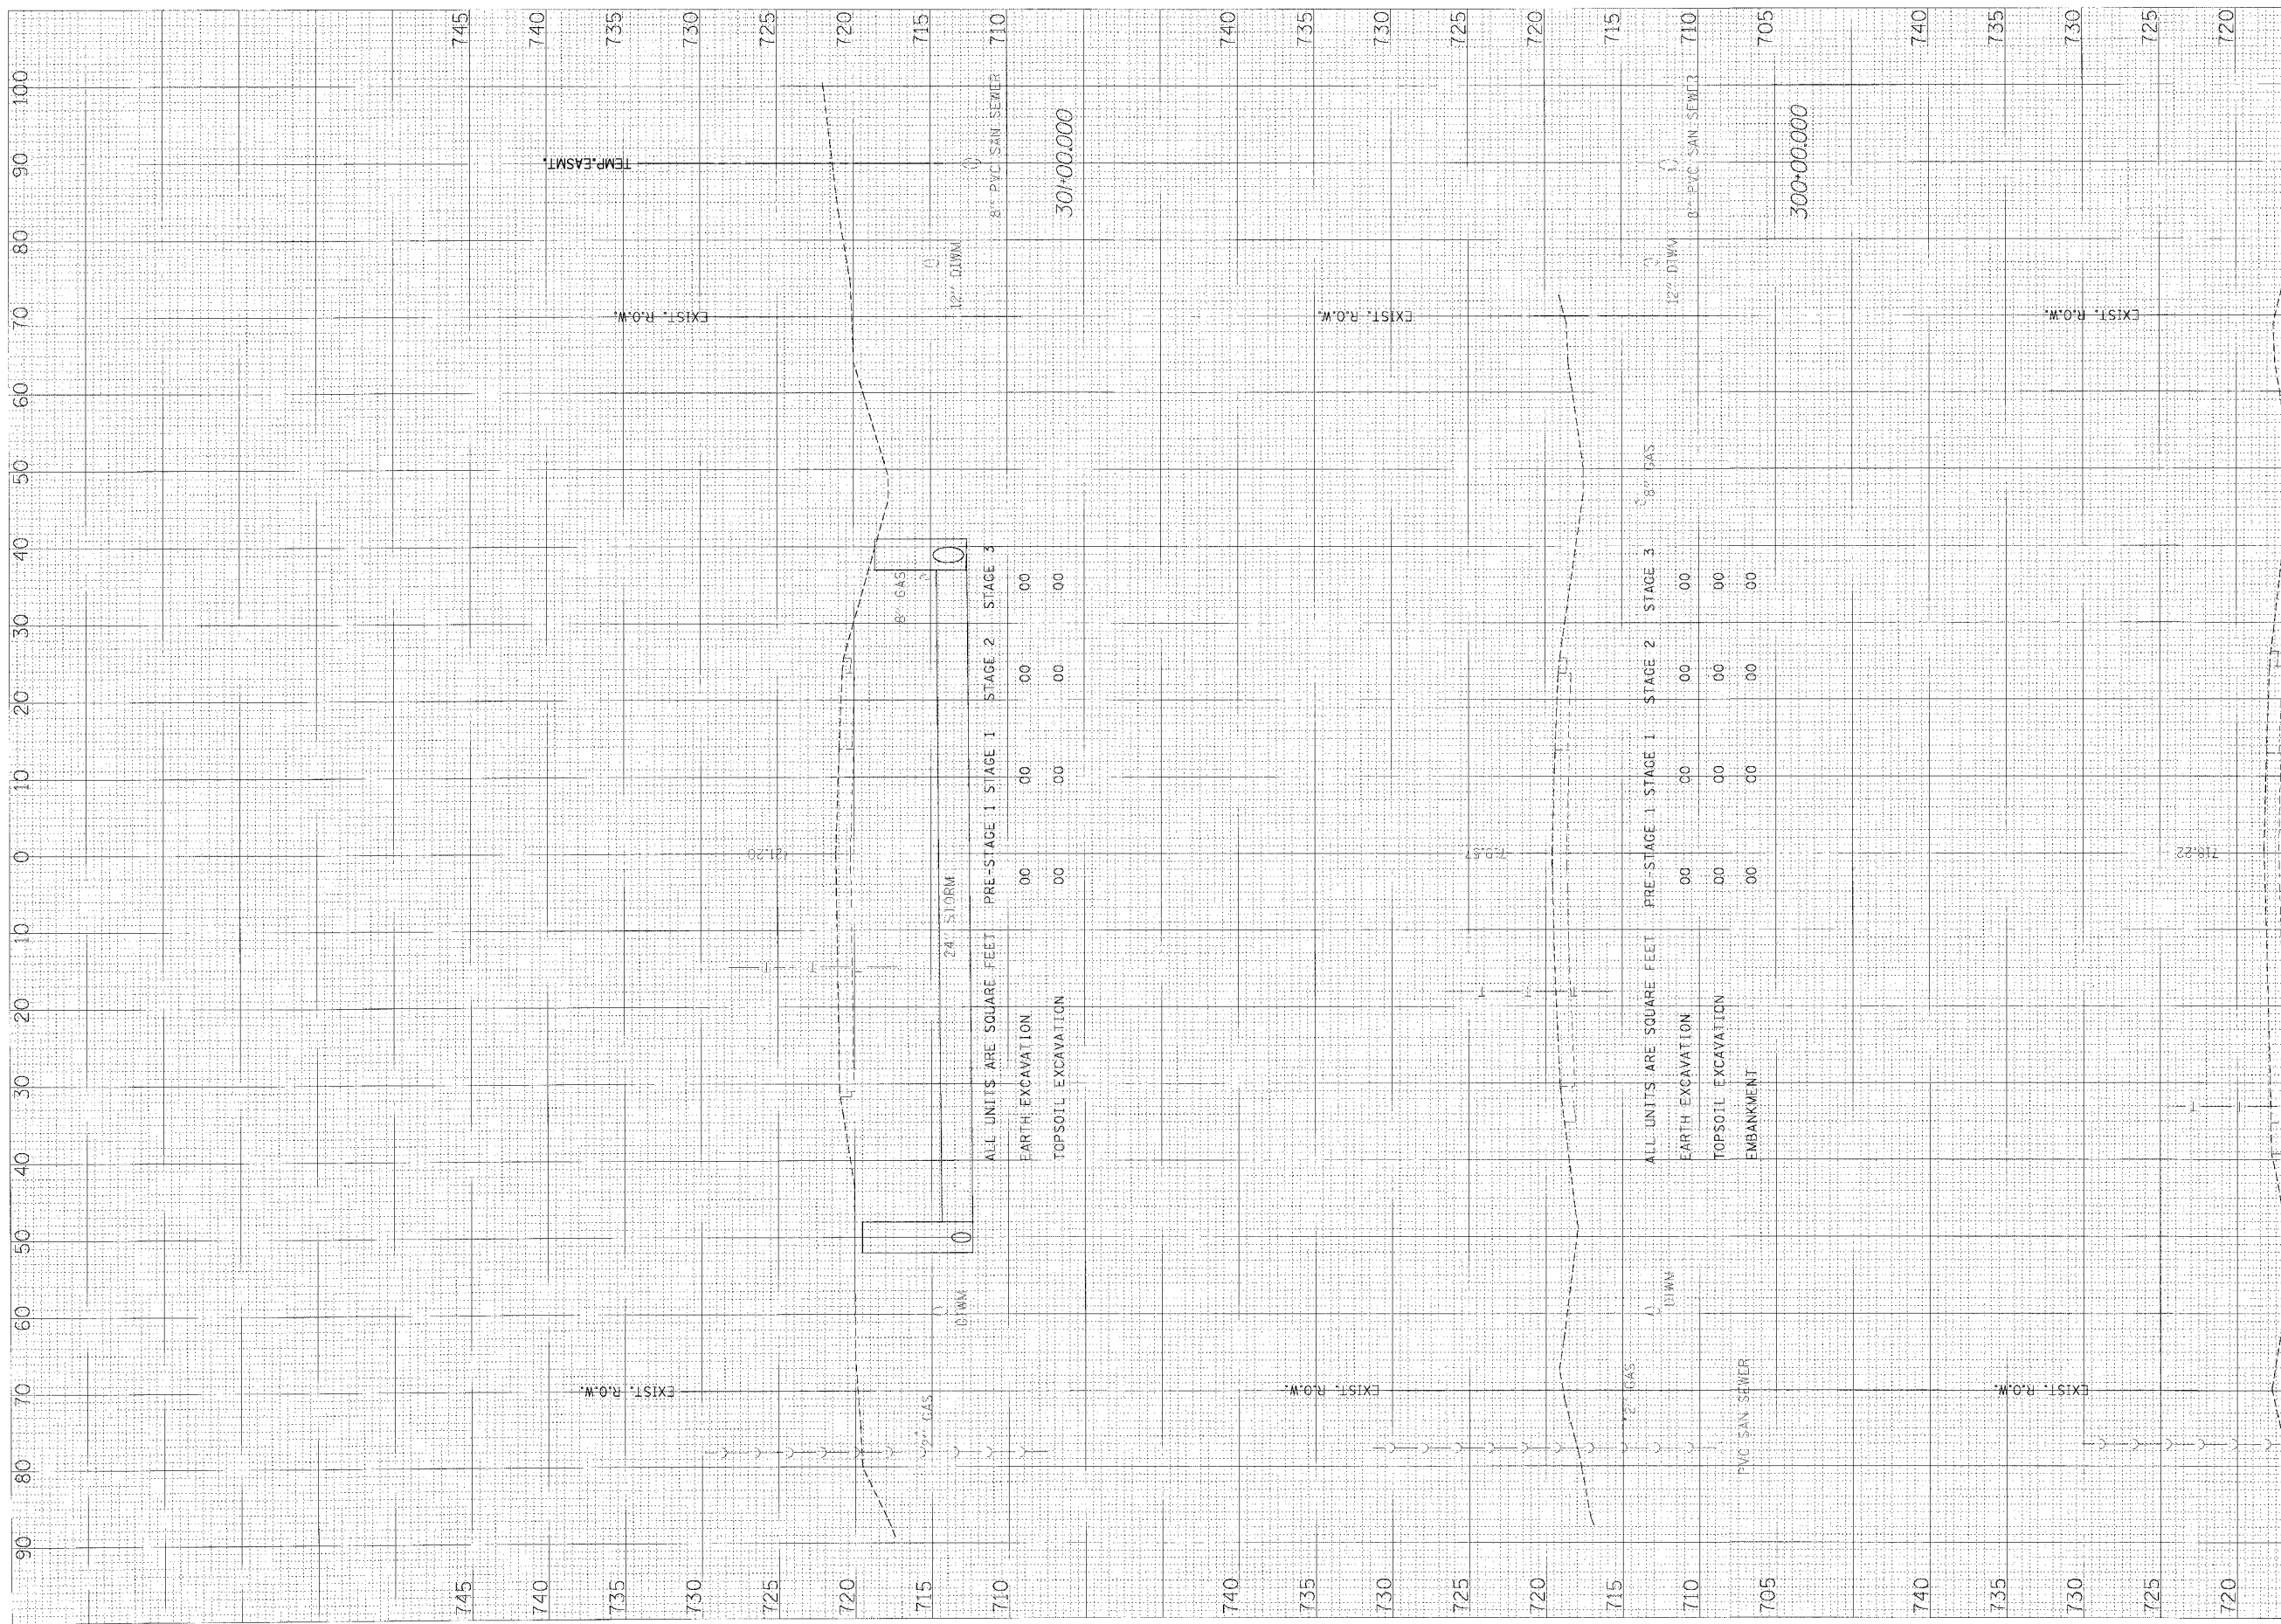

| | | | | |
|---------------------------|-----------------|------------------------|------------------|---------------|
| F.A.P. RTE. NO. 353 | SECTION 12R - 4 | COUNTY WILL | TOTAL SHEETS 199 | SHEET NO. 129 |
| STA. _____ | TO STA. _____ | | 1"=10'H | |
| FED. ROAD DIST. NO. _____ | ILLINOIS | FED. AID PROJECT _____ | 1"=5'V | |

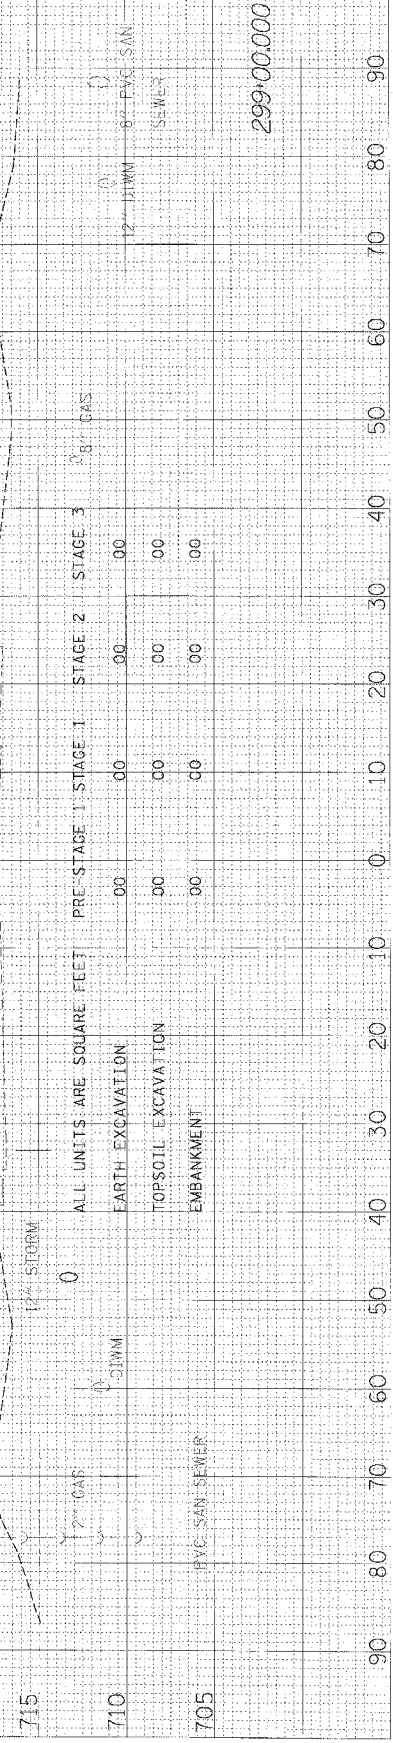

4:30ap\A\B\B1 m\A\DW-50ASEC.cgm/10/2008