


DATE	BY
DATE	BY
DATE	BY
DATE	BY
DATE	BY

DATE	BY
DATE	BY
DATE	BY
DATE	BY
DATE	BY

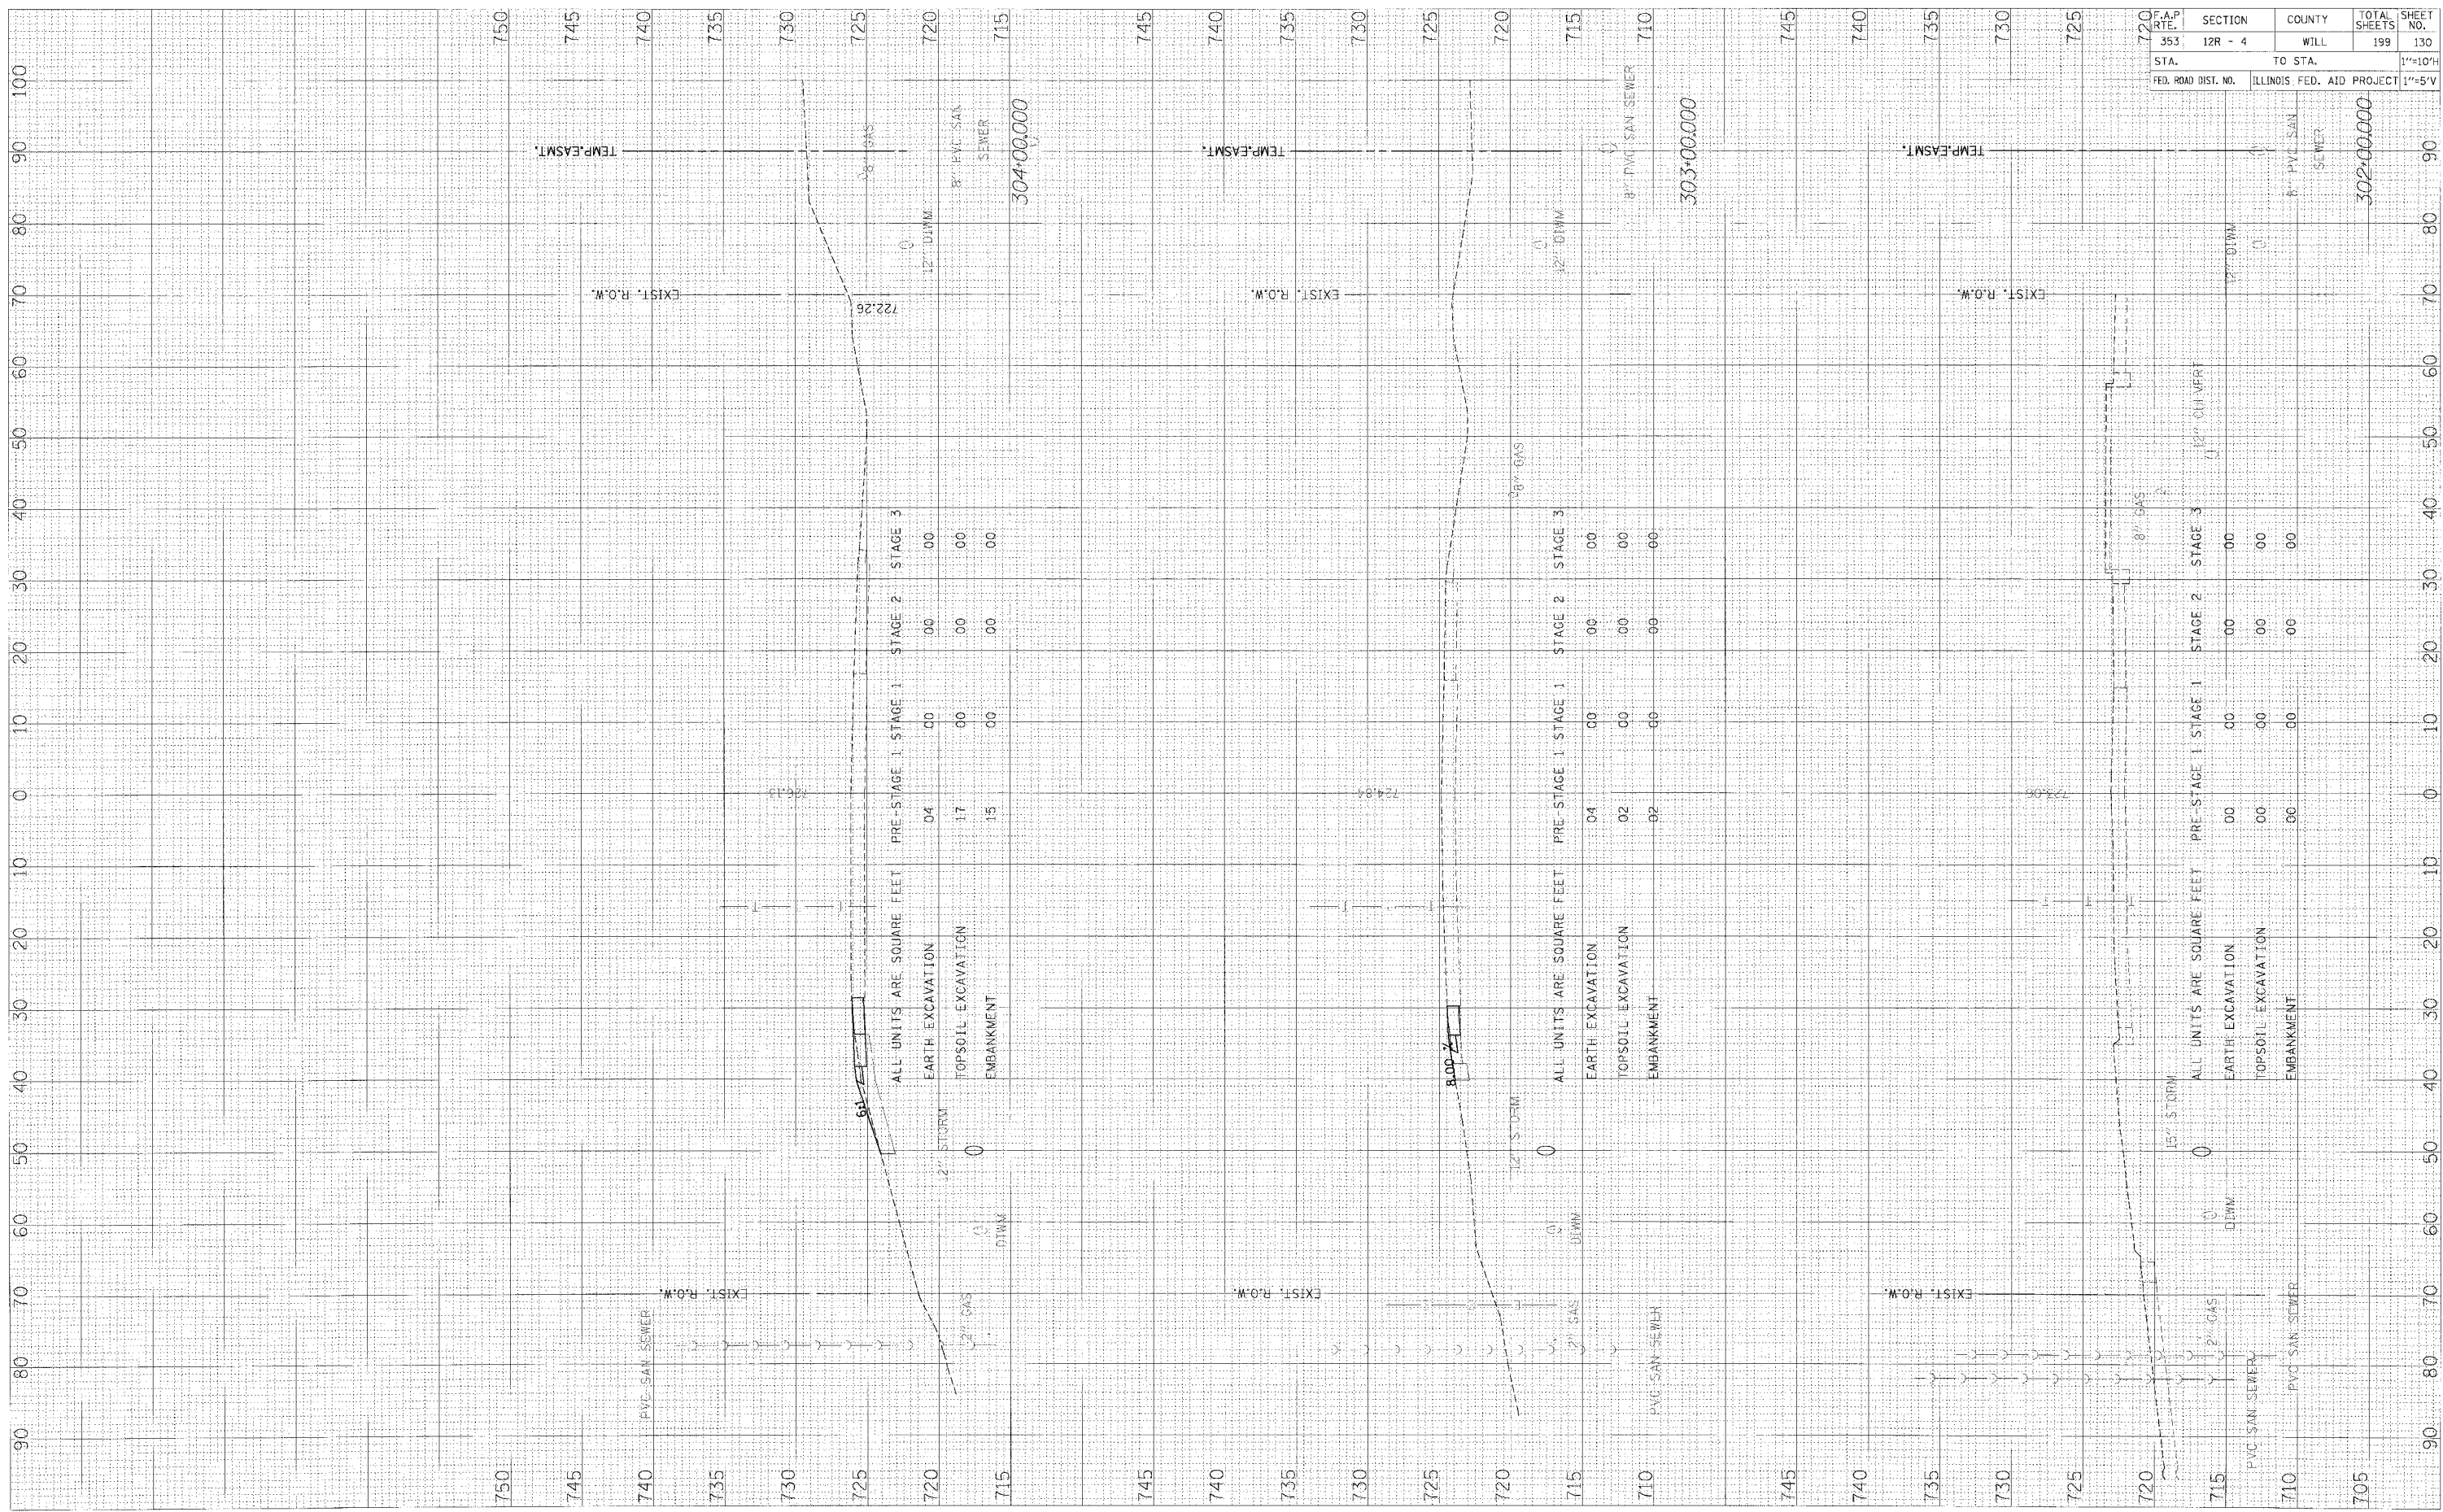

F.A.P. RTE. NO.	SECTION	COUNTY	TOTAL SHEETS	SHEET NO.
353	12R - 4	WILL	199	130
STA.	TO STA.		SCALE	
FED. ROAD DIST. NO.	ILLINOIS FED. AID PROJECT		1"=10'H 1"=5'V	

US ROUTE 30 - PRE-STAGE 1 X-SECS

F:\8852\8852\8852.dwg - P:\S\EC\8852\8852.dwg