


FINAL SURVEYED BY DATE  
 SURVEYED BY DATE  
 TEMPLATE NO. 10/11/00  
 AREAS CHECKED  
 NO.

ORIGINAL SURVEYED BY DATE  
 SURVEYED BY DATE  
 TEMPLATE NO. 10/11/00  
 AREAS CHECKED  
 NO.

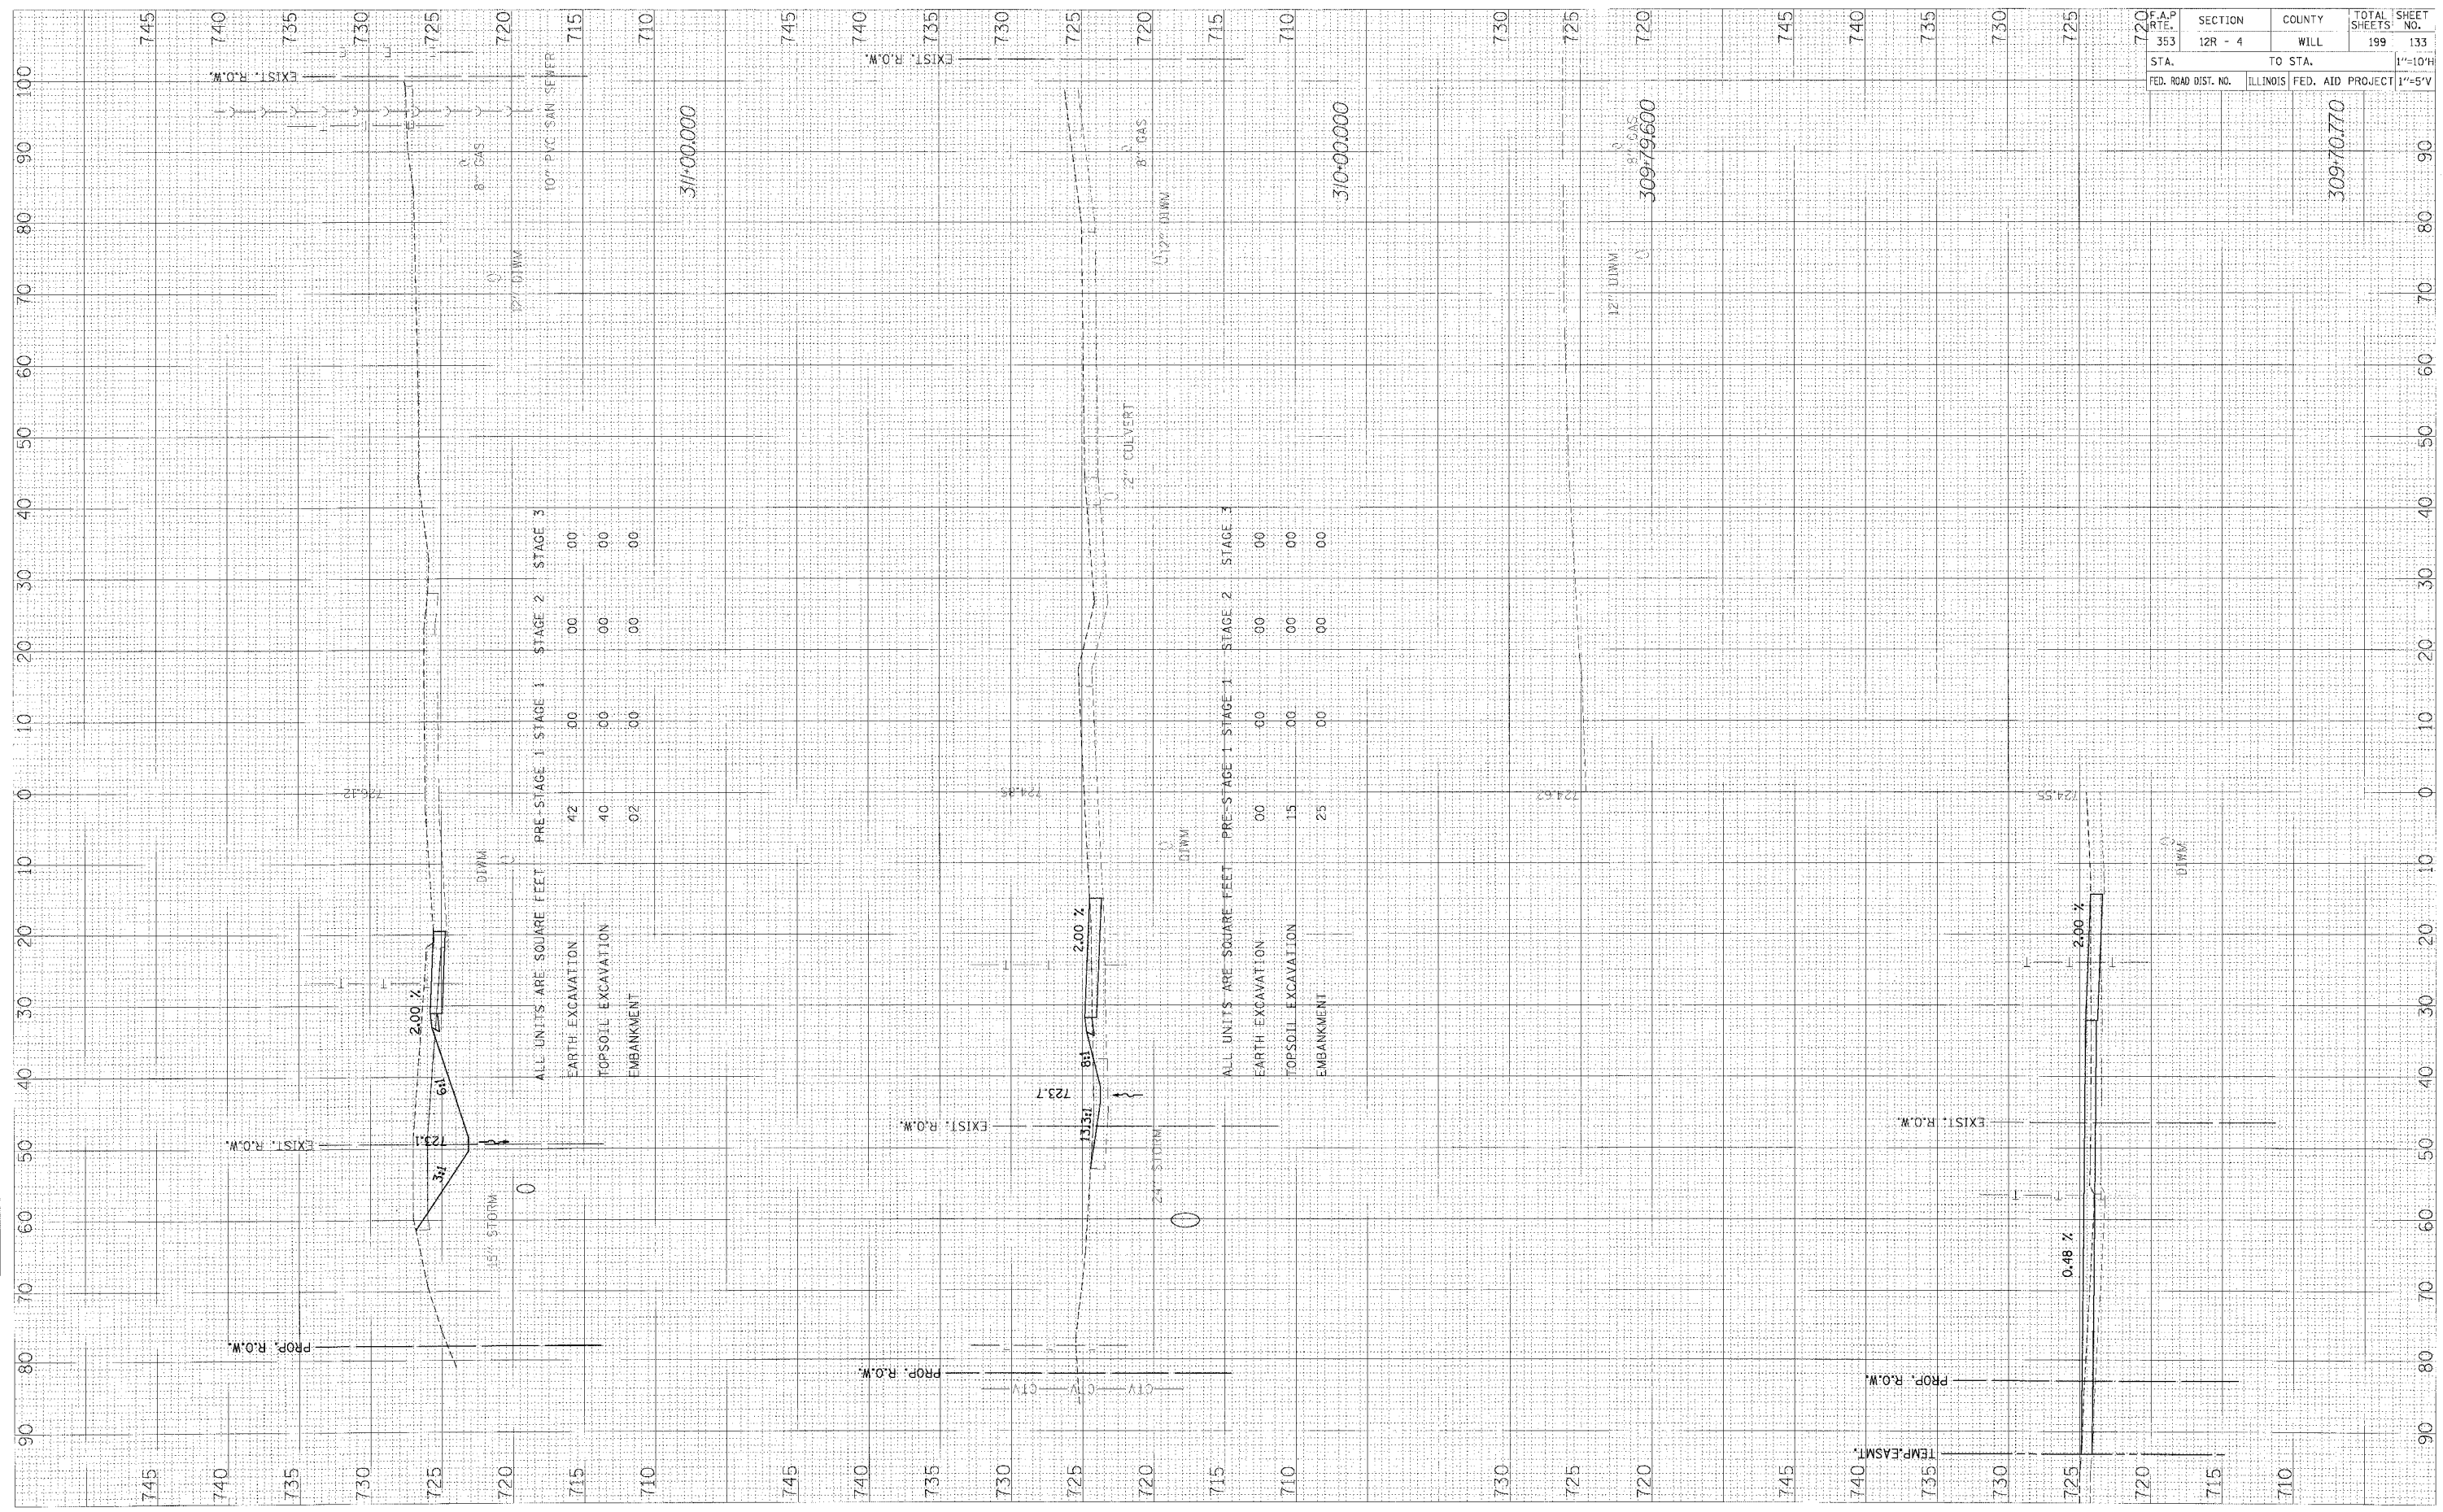

US ROUTE 30 - PRE-STAGE 1 X-SECS

F.A.P. RTE. 353	SECTION 12R - 4	COUNTY WILL	TOTAL SHEETS 199	SHEET NO. 133
STA. 720	TO STA. 715		1"=10'H	
FED. ROAD DIST. NO.	ILLINOIS FED. AID PROJECT		1"=5'V	

30970770

F:\30p2\Work\1011\1011-HS155C403/19/2008