


FINAL SURVEY DATE
 BY
 SURVEYED BY
 CHECKED BY
 DATE

ORIGINAL SURVEY DATE
 BY
 SURVEYED BY
 CHECKED BY
 DATE

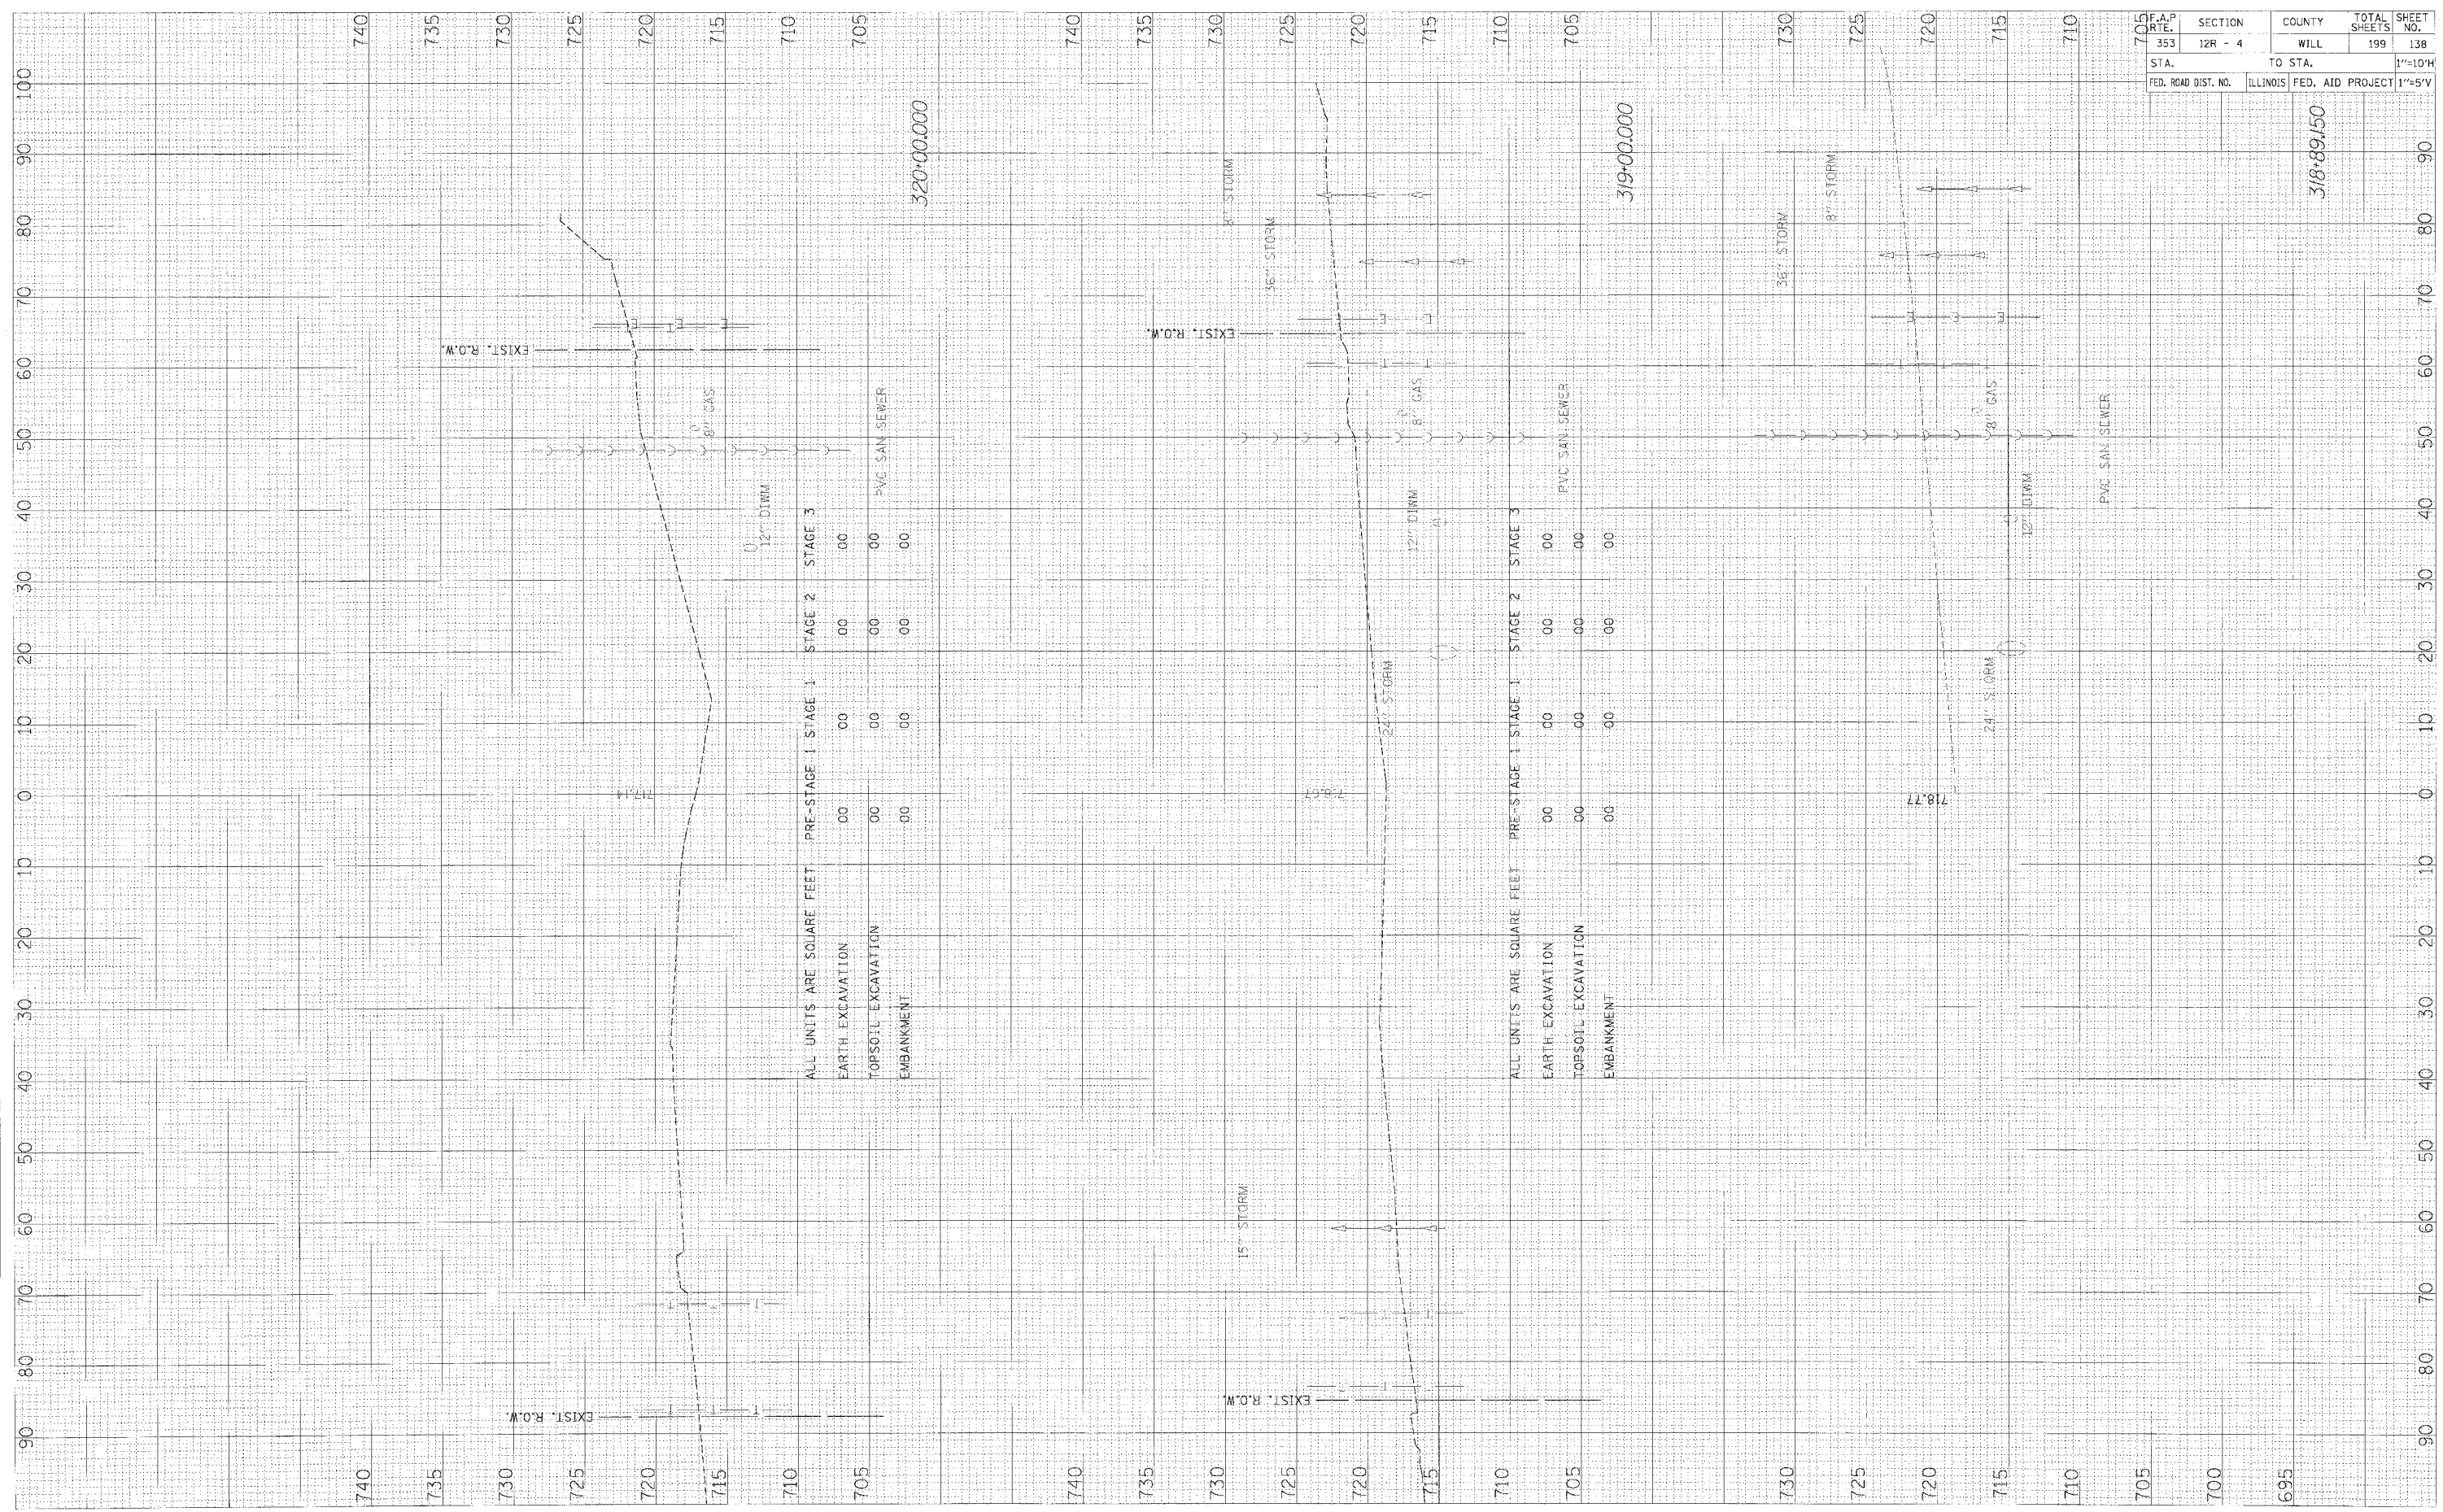

ALL UNITS ARE SQUARE FEET

	PRE-STAGE 1	STAGE 1	STAGE 2	STAGE 3
EARTH EXCAVATION	00	00	00	00
TOPSOIL EXCAVATION	00	00	00	00
EMBANKMENT	00	00	00	00

PVC SAN SEWER

ALL UNITS ARE SQUARE FEET

	PRE-STAGE 1	STAGE 1	STAGE 2	STAGE 3
EARTH EXCAVATION	00	00	00	00
TOPSOIL EXCAVATION	00	00	00	00
EMBANKMENT	00	00	00	00

PVC SAN SEWER

F.A.P. RTE. NO.	SECTION	COUNTY	TOTAL SHEETS	SHEET NO.
353	12R - 4	WILL	199	138
STA.	TO STA.			1"=10'H
FED. ROAD DIST. NO.	ILLINOIS	FED. AID PROJECT	1"=5'V	

318+89.50

F:\B30CA\W01\JTA\30W_P5\SEC-4\PR-19\2008