


ORIGINAL SURVEY  
 SURVEY PLOTTED  
 NOTE BOOK TEMPLATE  
 NO. \_\_\_\_\_ BY \_\_\_\_\_ DATE \_\_\_\_\_  
 AREAS CHECKED

FINAL SURVEY  
 SURVEY PLOTTED  
 NOTE BOOK TEMPLATE  
 NO. \_\_\_\_\_ BY \_\_\_\_\_ DATE \_\_\_\_\_  
 AREAS CHECKED

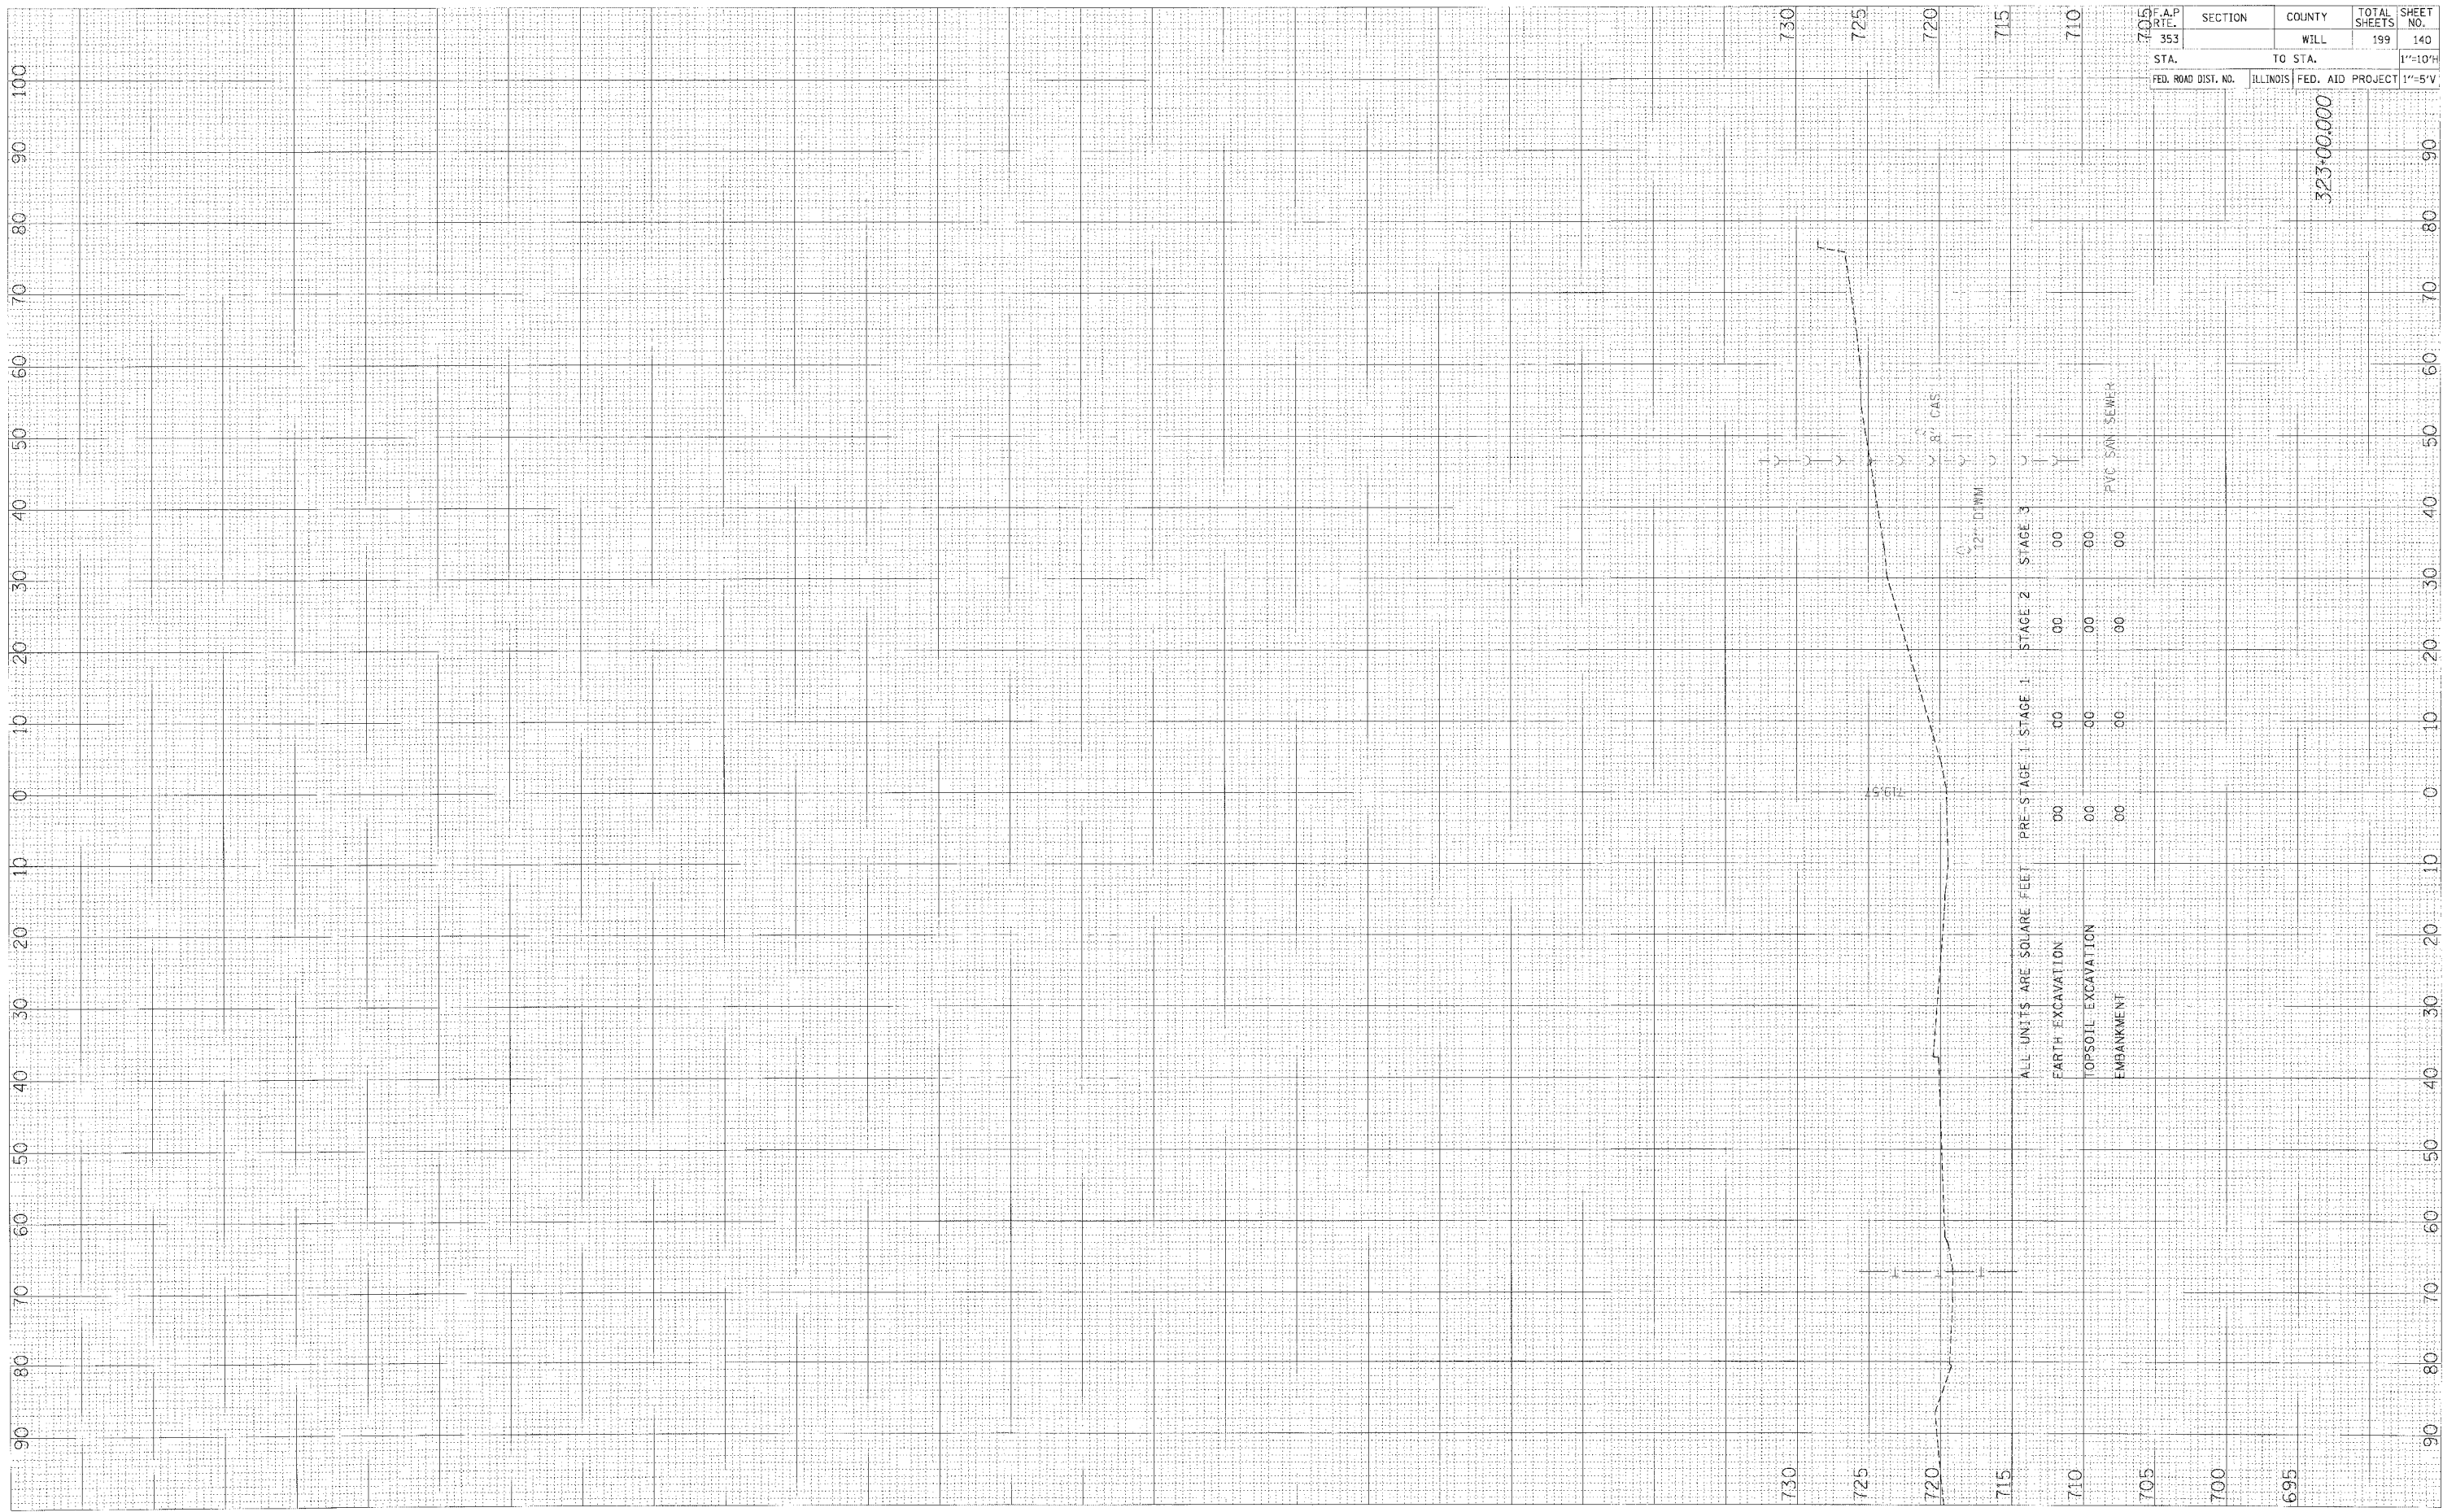

ALL UNITS ARE SQUARE FEET

	PRE-STAGE 1	STAGE 1	STAGE 2	STAGE 3
EARTH EXCAVATION	00	00	00	00
TOPSOIL EXCAVATION	00	00	00	00
EMBANKMENT	00	00	00	00

PVC SAN SEWER

F.A.P. RTE.	SECTION	COUNTY	TOTAL SHEETS	SHEET NO.
353	WILL		199	140
STA.	TO STA.		1"=10'H	
FED. ROAD DIST. NO.	ILLINOIS	FED. AID PROJECT	1"=5'V	

323+00.000