


ORIGINAL SURVEY PLOTTED DATE
 NOTE BOOK TEMPLATE BY
 AREAS CHECKED

ORIGINAL SURVEY PLOTTED DATE
 NOTE BOOK TEMPLATE BY
 AREAS CHECKED

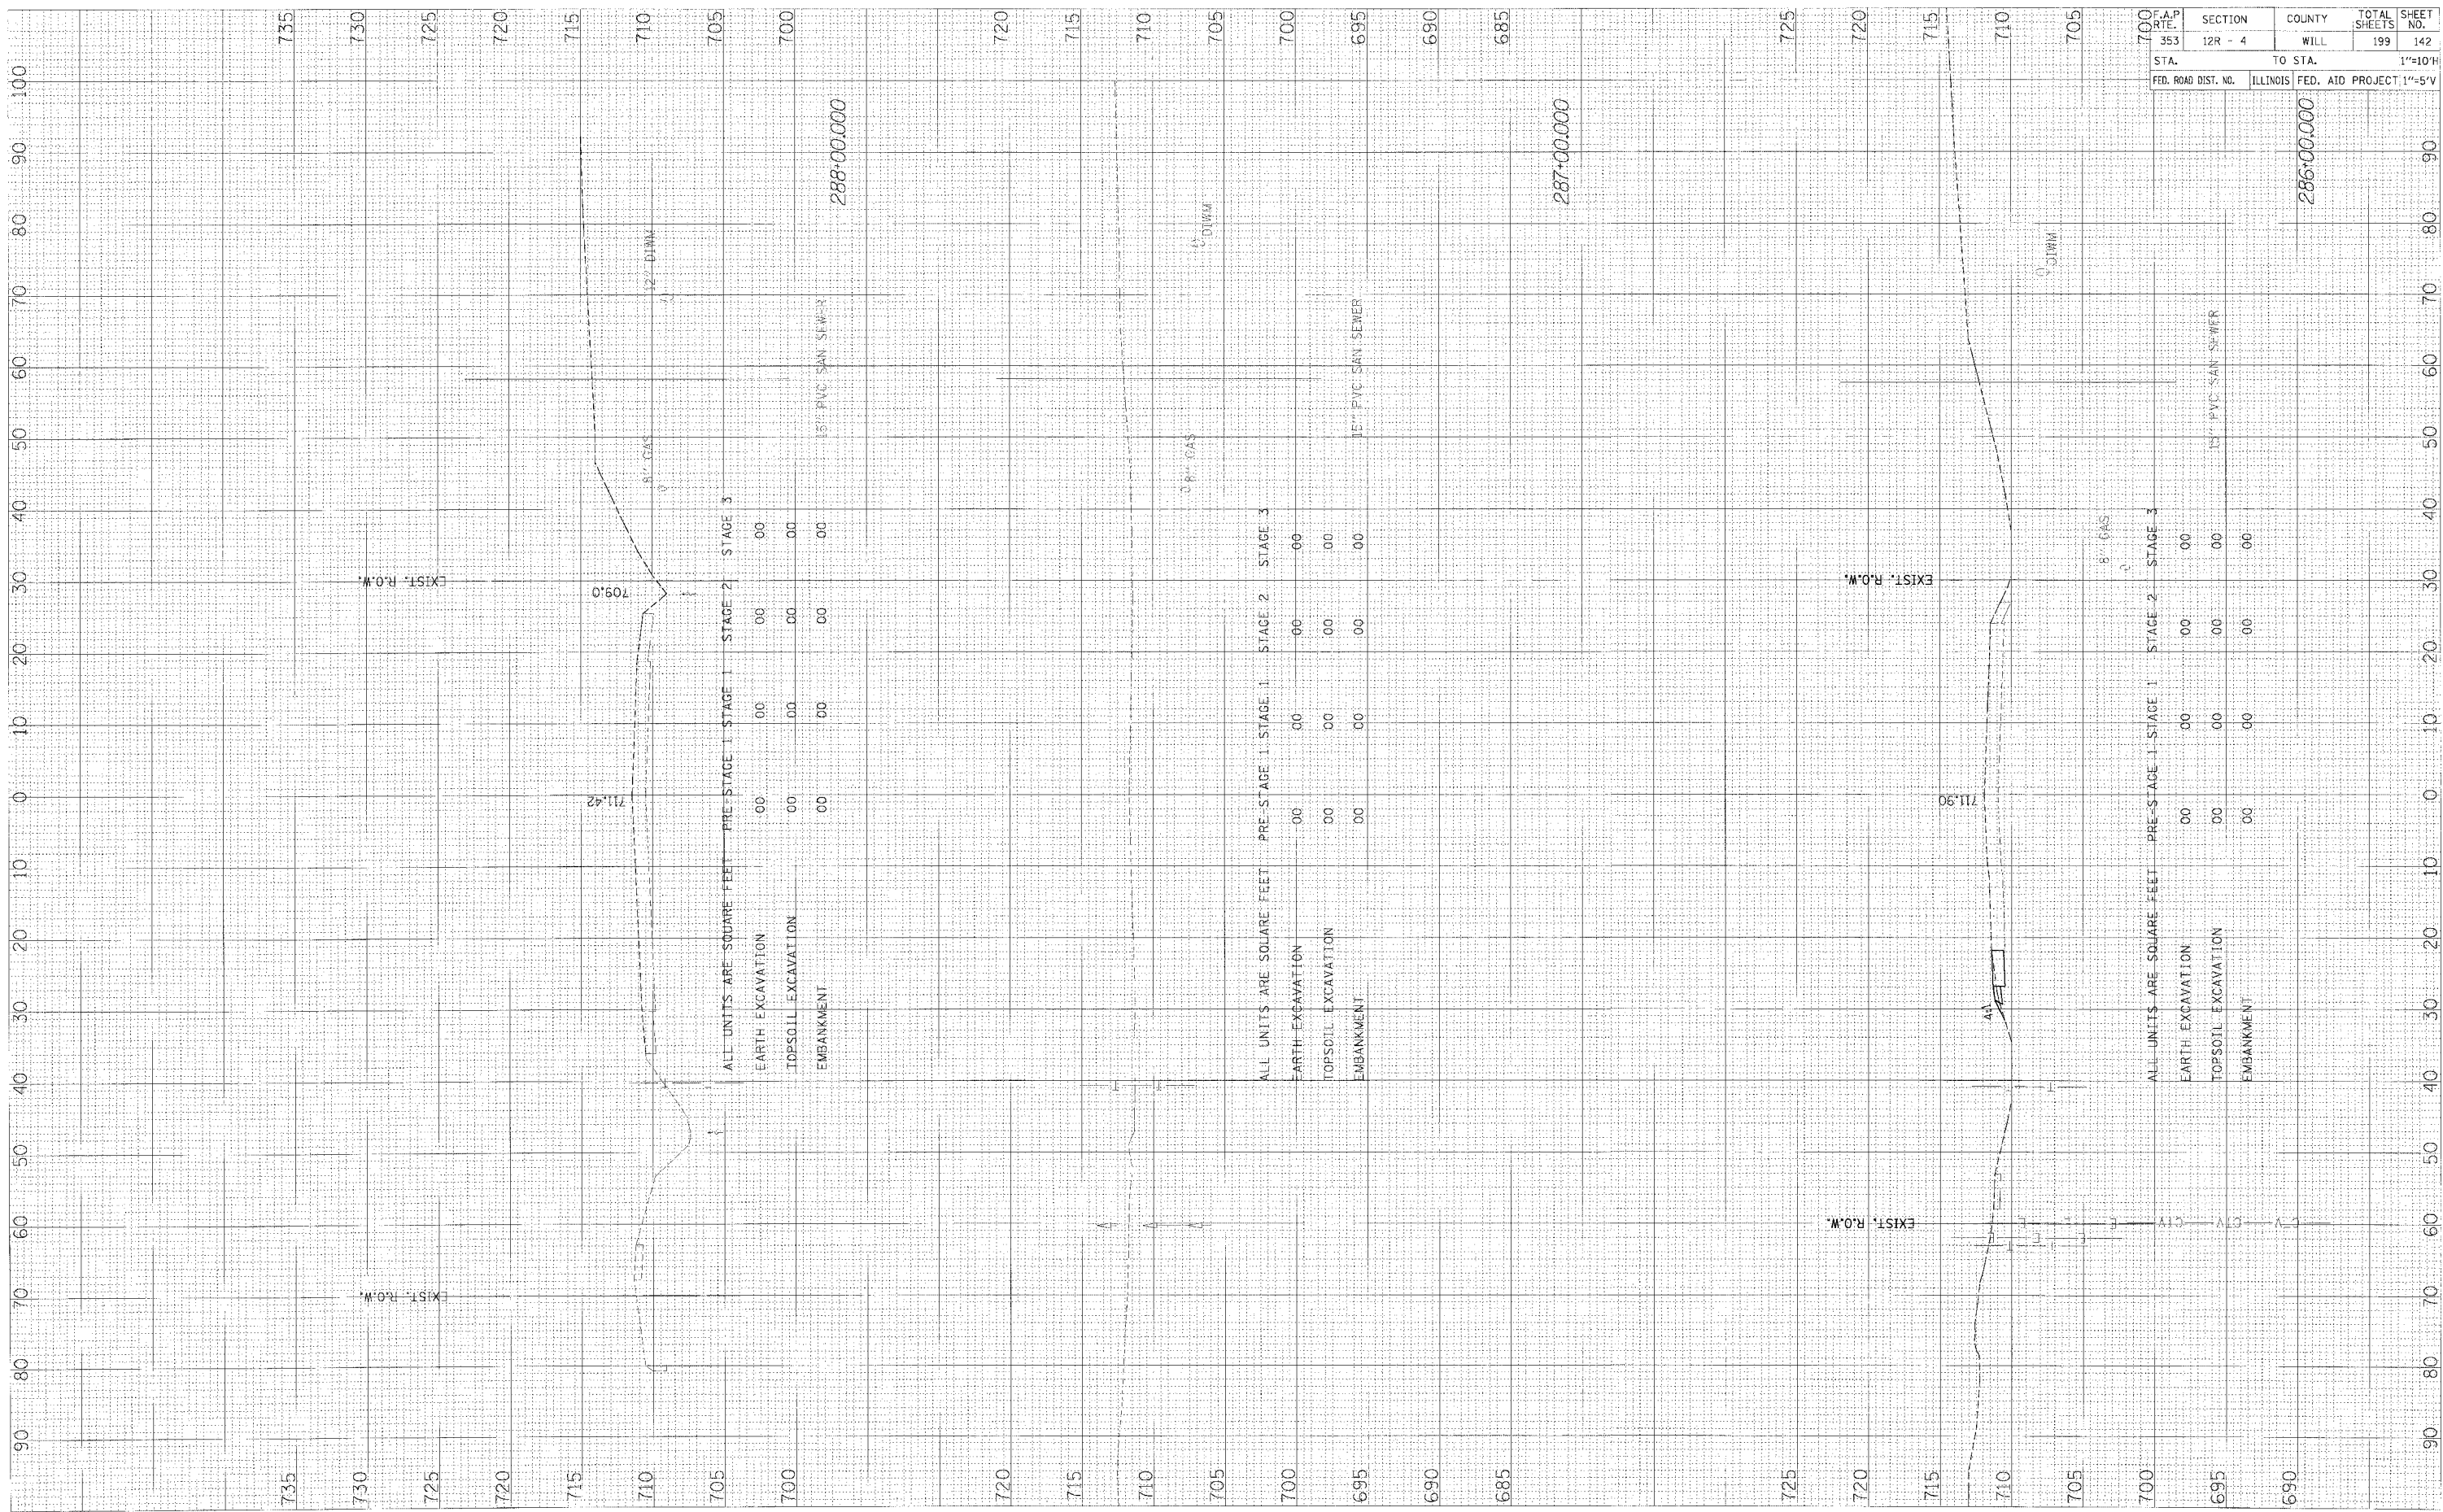

F.A.P. RITE. 353	SECTION 12R - 4	COUNTY WILL	TOTAL SHEETS 199	SHEET NO. 142
STA. 286+00.000	TO STA. 287+00.000		1"=10'H	
FED. ROAD DIST. NO.	ILLINOIS	FED. AID PROJECT	1"=5'V	

14859c:\waf-jm\30k-51855c.dgn 1/17/2008