


ORIGINAL SURVEY	SURVEYED	BY	DATE
NOTE BOOK	PLATE		
NO.	AREAS CHECKED		

FINAL SURVEY	SURVEYED	BY	DATE
NOTE BOOK	PLATE		
NO.	AREAS CHECKED		

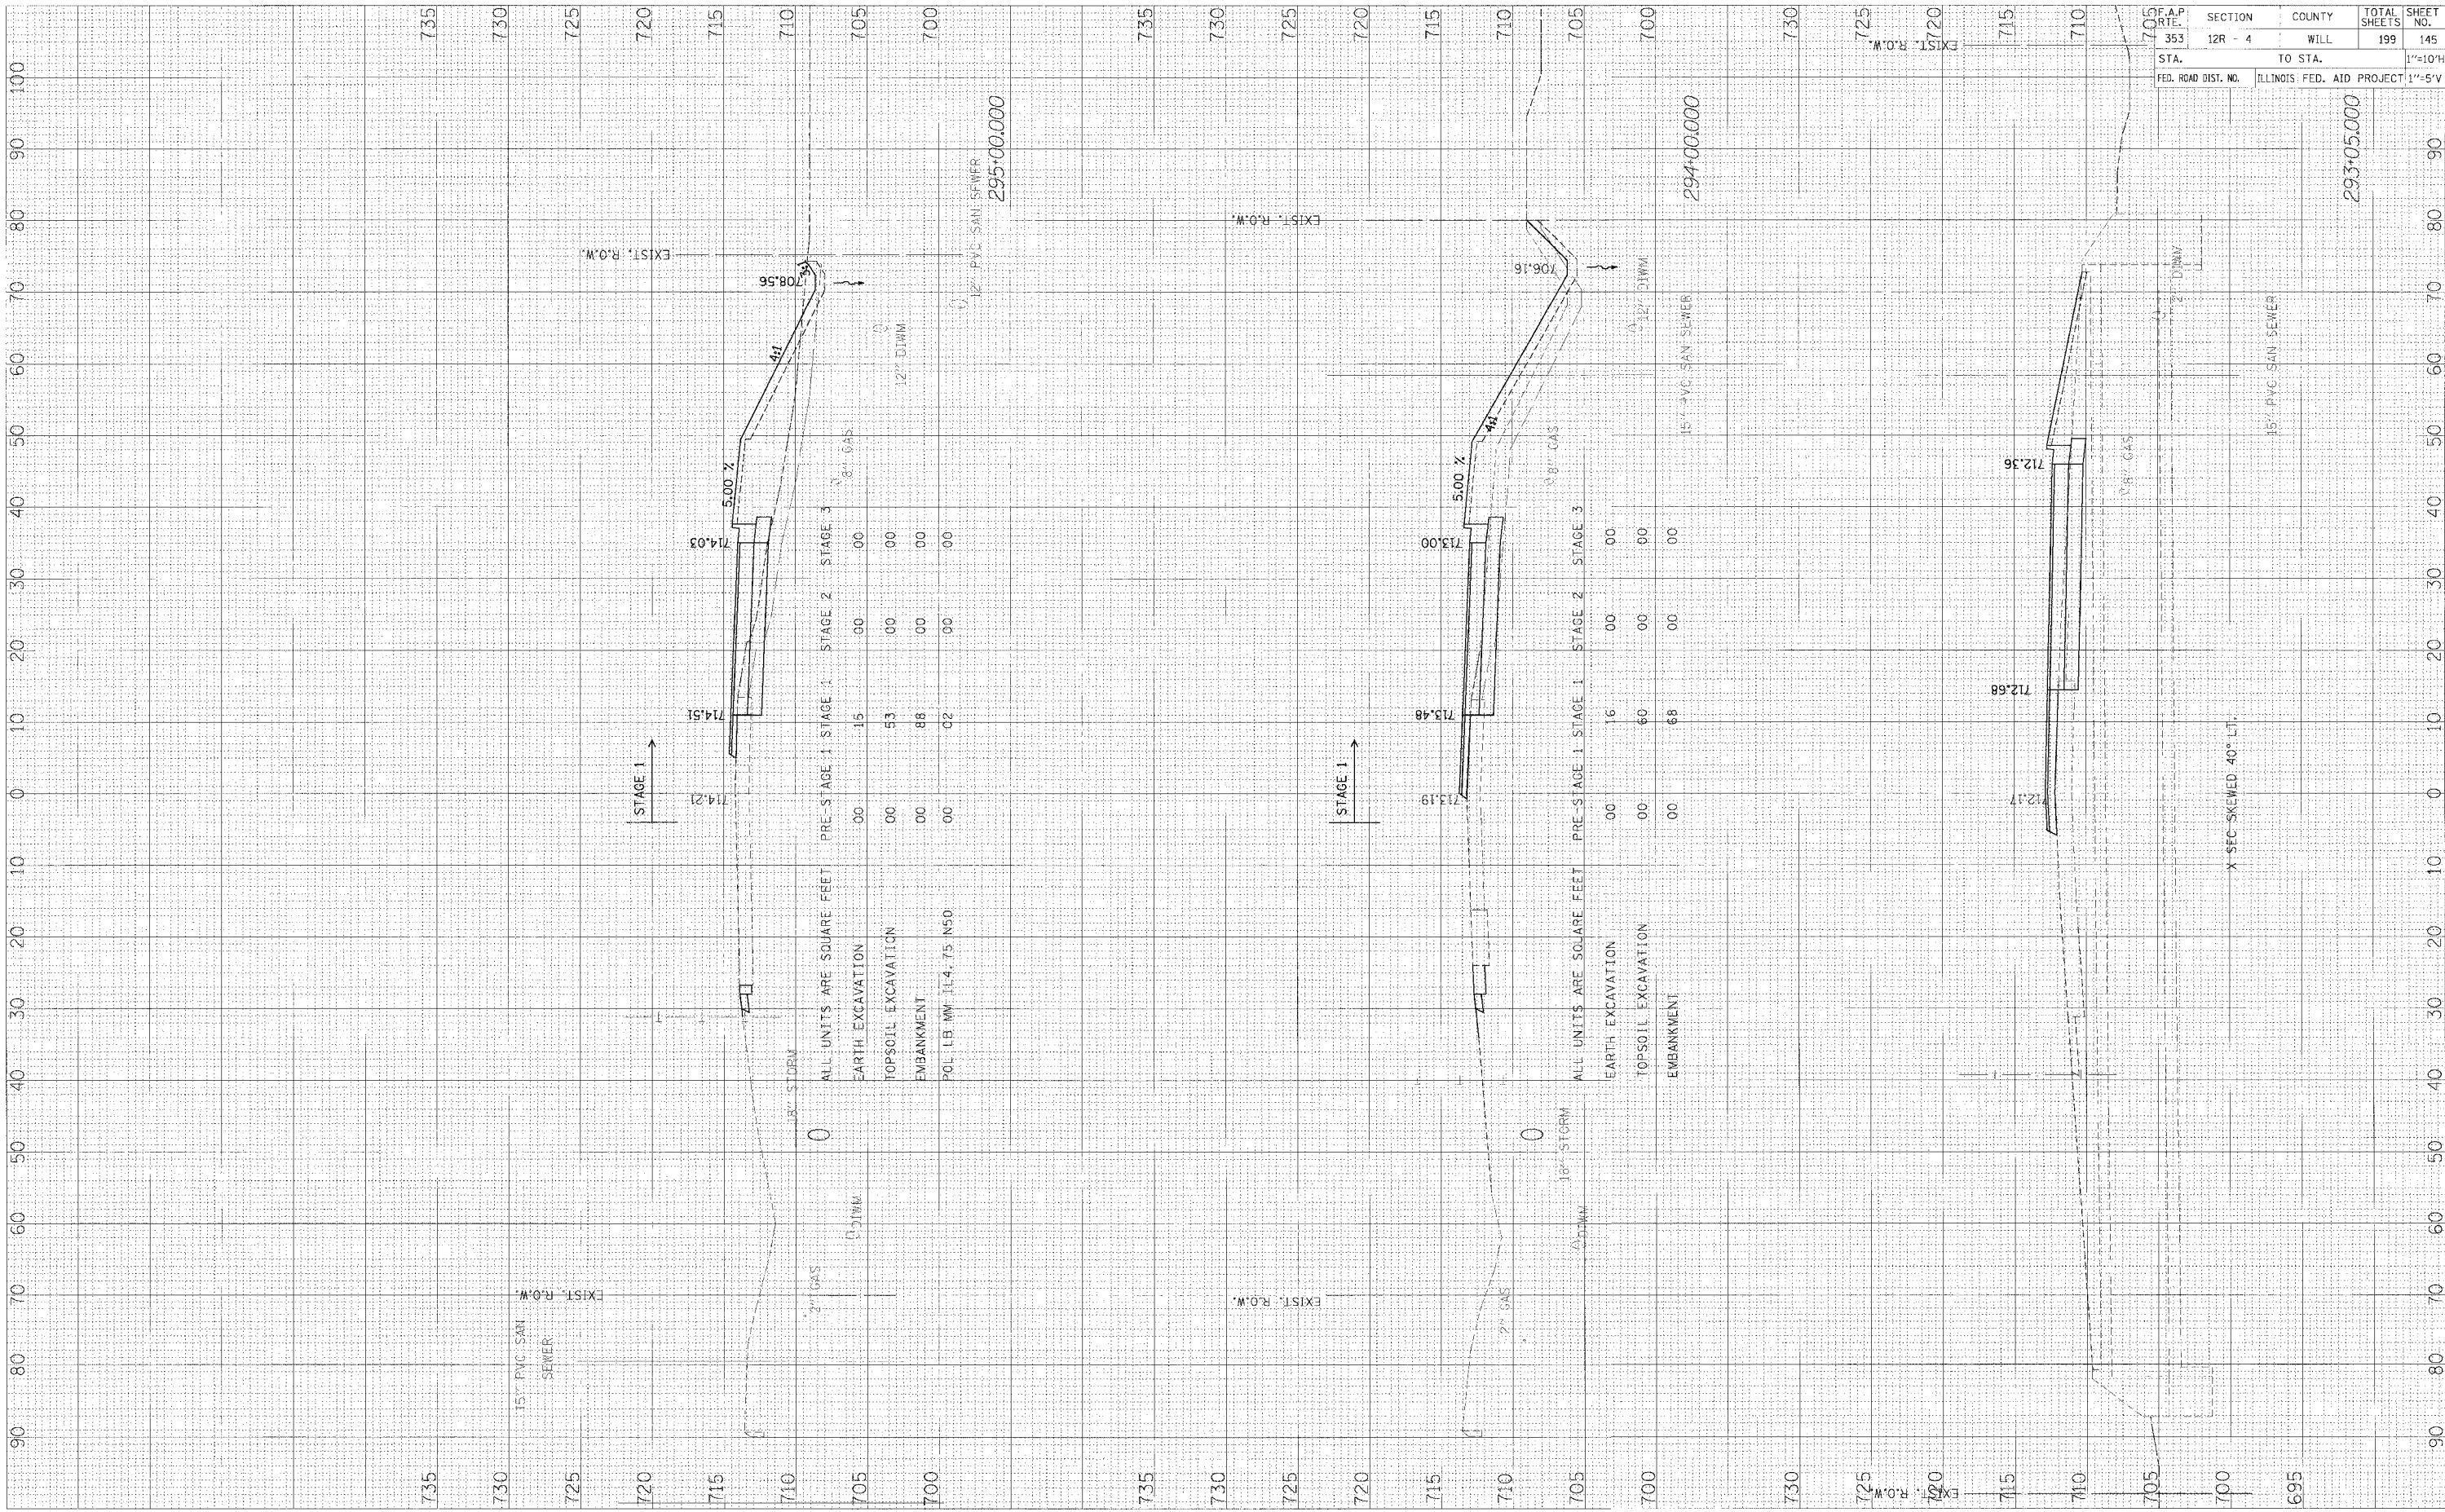

US ROUTE 30 - STAGE 1 X-SECS

F.A.P. RTE.	SECTION	COUNTY	TOTAL SHEETS	SHEET NO.
353	12R - 4	WILL	199	145
STA.	TO STA.		1"=10'H	
FED. ROAD DIST. NO.		ILLINOIS FED. AID PROJECT		1"=5'-V

FILE: \\P:\P\W\141\_30W-SKSEC.dgn 1/18/2008