


ORIGINAL SURVEY PLOTTED  
 DATE: \_\_\_\_\_ BY: \_\_\_\_\_  
 SURVEY PLOTTED  
 DATE: \_\_\_\_\_ BY: \_\_\_\_\_  
 NOTE BOOK NO. \_\_\_\_\_  
 ASKAS CHECKED

ORIGINAL SURVEY PLOTTED  
 DATE: \_\_\_\_\_ BY: \_\_\_\_\_  
 SURVEY PLOTTED  
 DATE: \_\_\_\_\_ BY: \_\_\_\_\_  
 NOTE BOOK NO. \_\_\_\_\_  
 ASKAS CHECKED

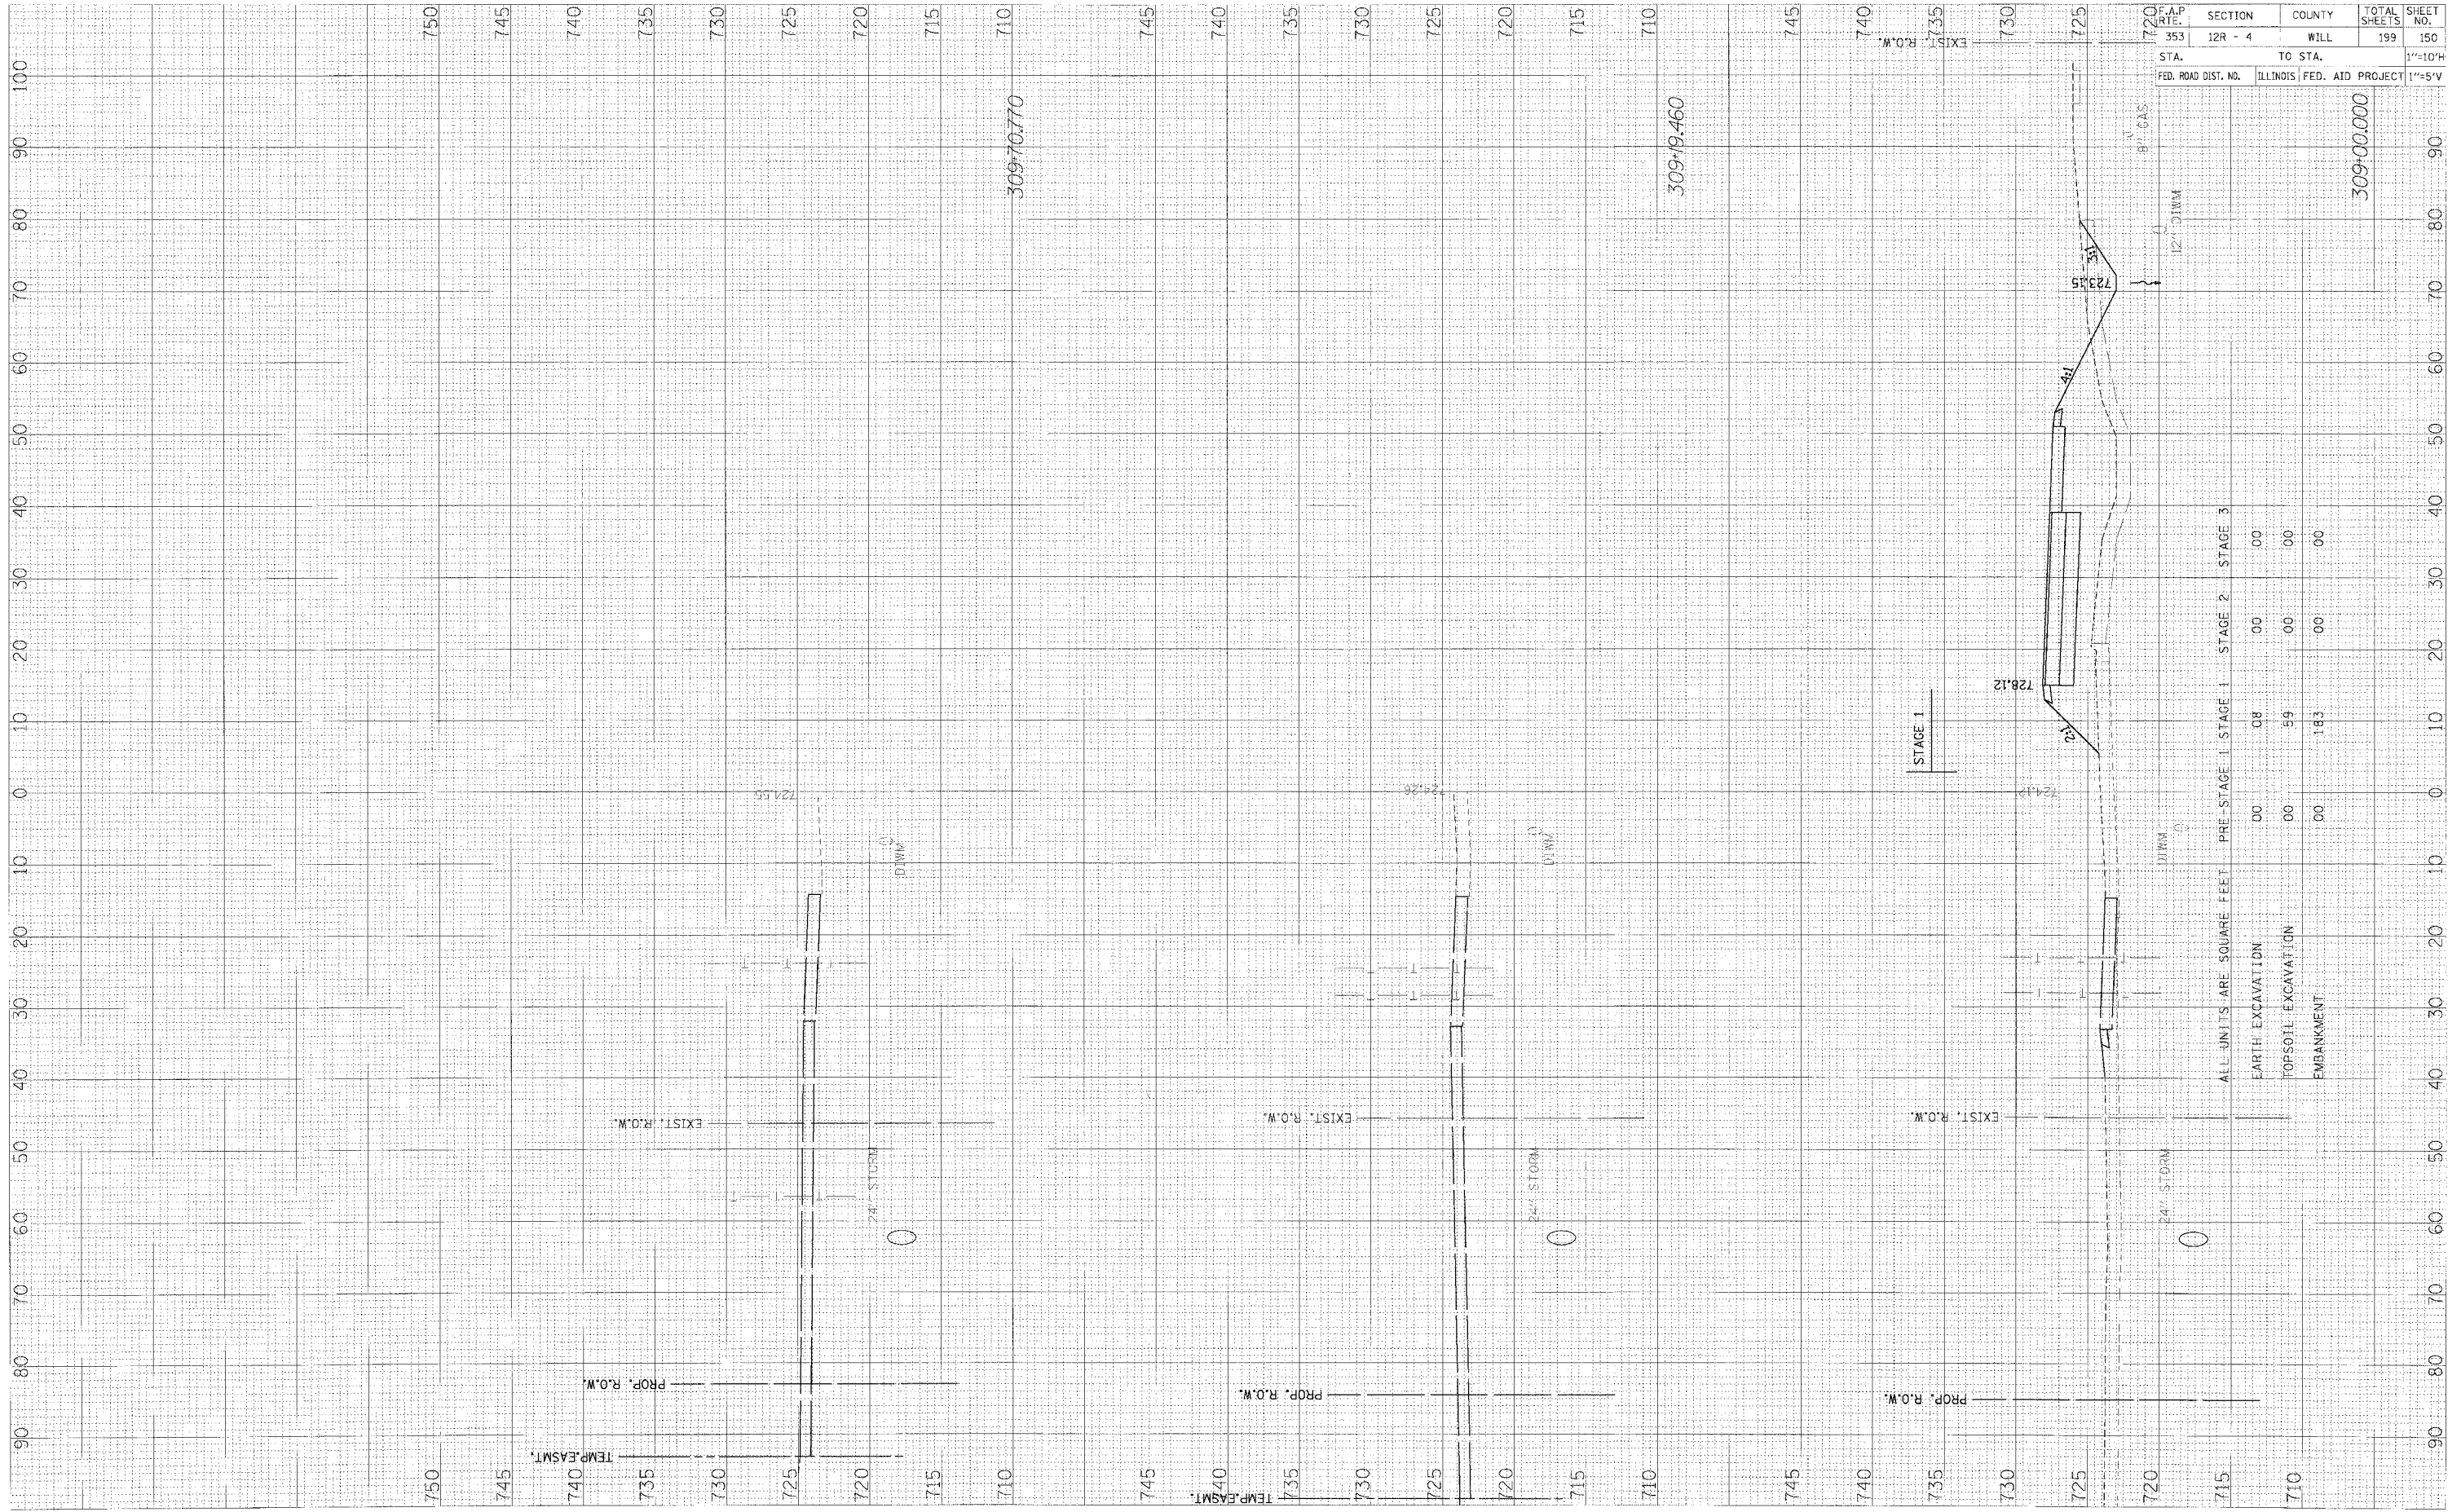

F.A.P. RTE. 353	SECTION 12R - 4	COUNTY WILL	TOTAL SHEETS 199	SHEET NO. 150
STA. TO STA.	TO STA.		1"=10'H	
FED. ROAD DIST. NO.	ILLINOIS	FED. AID PROJECT	1"=5'V	

ALL UNITS ARE SQUARE FEET

	PRE-STAGE 1	STAGE 1	STAGE 2	STAGE 3
EARTH EXCAVATION	00	08	00	00
TOPSOIL EXCAVATION	00	59	00	00
EMBANKMENT	00	183	00	00