


FINAL SERIES	SURVEY NO. 1111	DATE
NOTE BOOK	TEMP. P.T.	BY
NO.	AREAS CHECKED	

ORIGINAL SERIES	SURVEY NO. 1111	DATE
NOTE BOOK	TEMP. P.T.	BY
NO.	AREAS CHECKED	

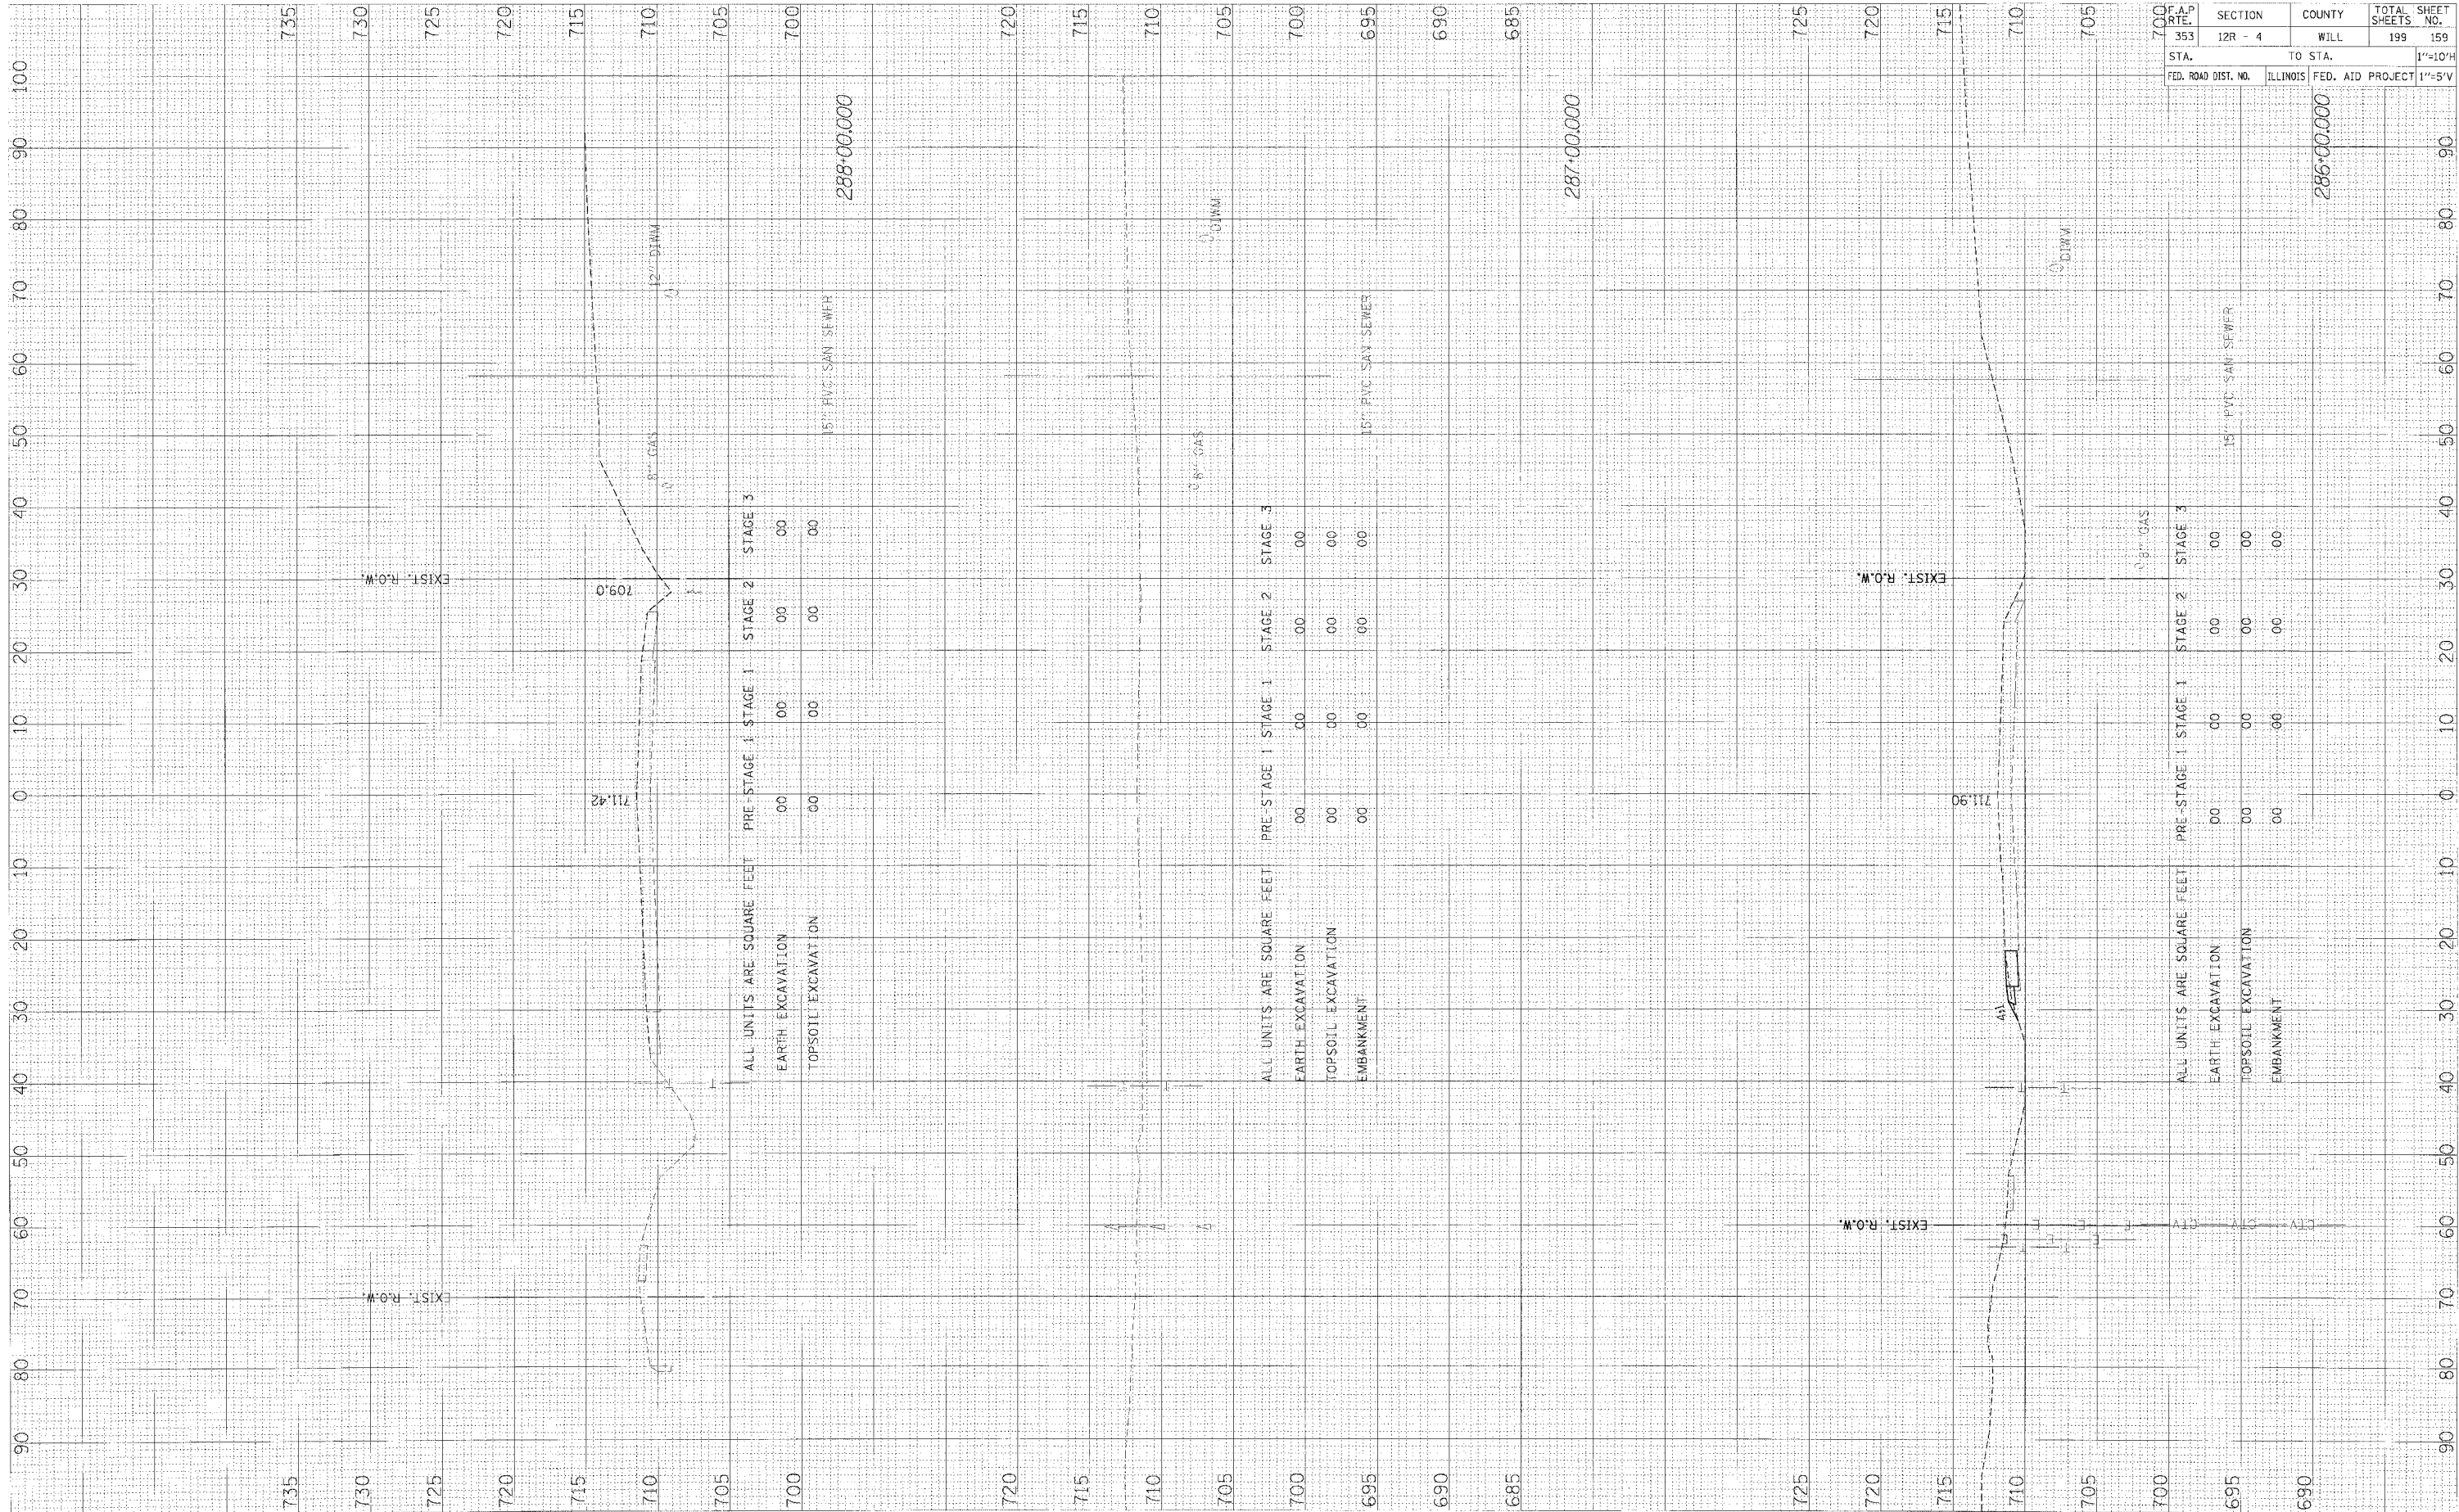

ALL UNITS ARE SQUARE FEET

PRE-STAGE 1	STAGE 1	STAGE 2	STAGE 3
00	00	00	00
00	00	00	00
00	00	00	00

EARTH EXCAVATION

TOPSOIL EXCAVATION

288-00.000

ALL UNITS ARE SQUARE FEET

PRE-STAGE 1	STAGE 1	STAGE 2	STAGE 3
00	00	00	00
00	00	00	00
00	00	00	00

EARTH EXCAVATION

TOPSOIL EXCAVATION

EMBANKMENT

287-00.000

SECTION	COUNTY	TOTAL SHEETS	SHEET NO.
12R - 4	WILL	199	159
STA. 353	TO STA.	1"=10'H	
FED. ROAD DIST. NO.	ILLINOIS	FED. AID PROJECT	1"=5'V

286-00.000