


FINAL SURVEY
 NOTE BOOK NO. _____
 SURVEY NO. _____
 DATE _____

ORIGINAL SURVEY
 NOTE BOOK NO. _____
 SURVEY NO. _____
 DATE _____

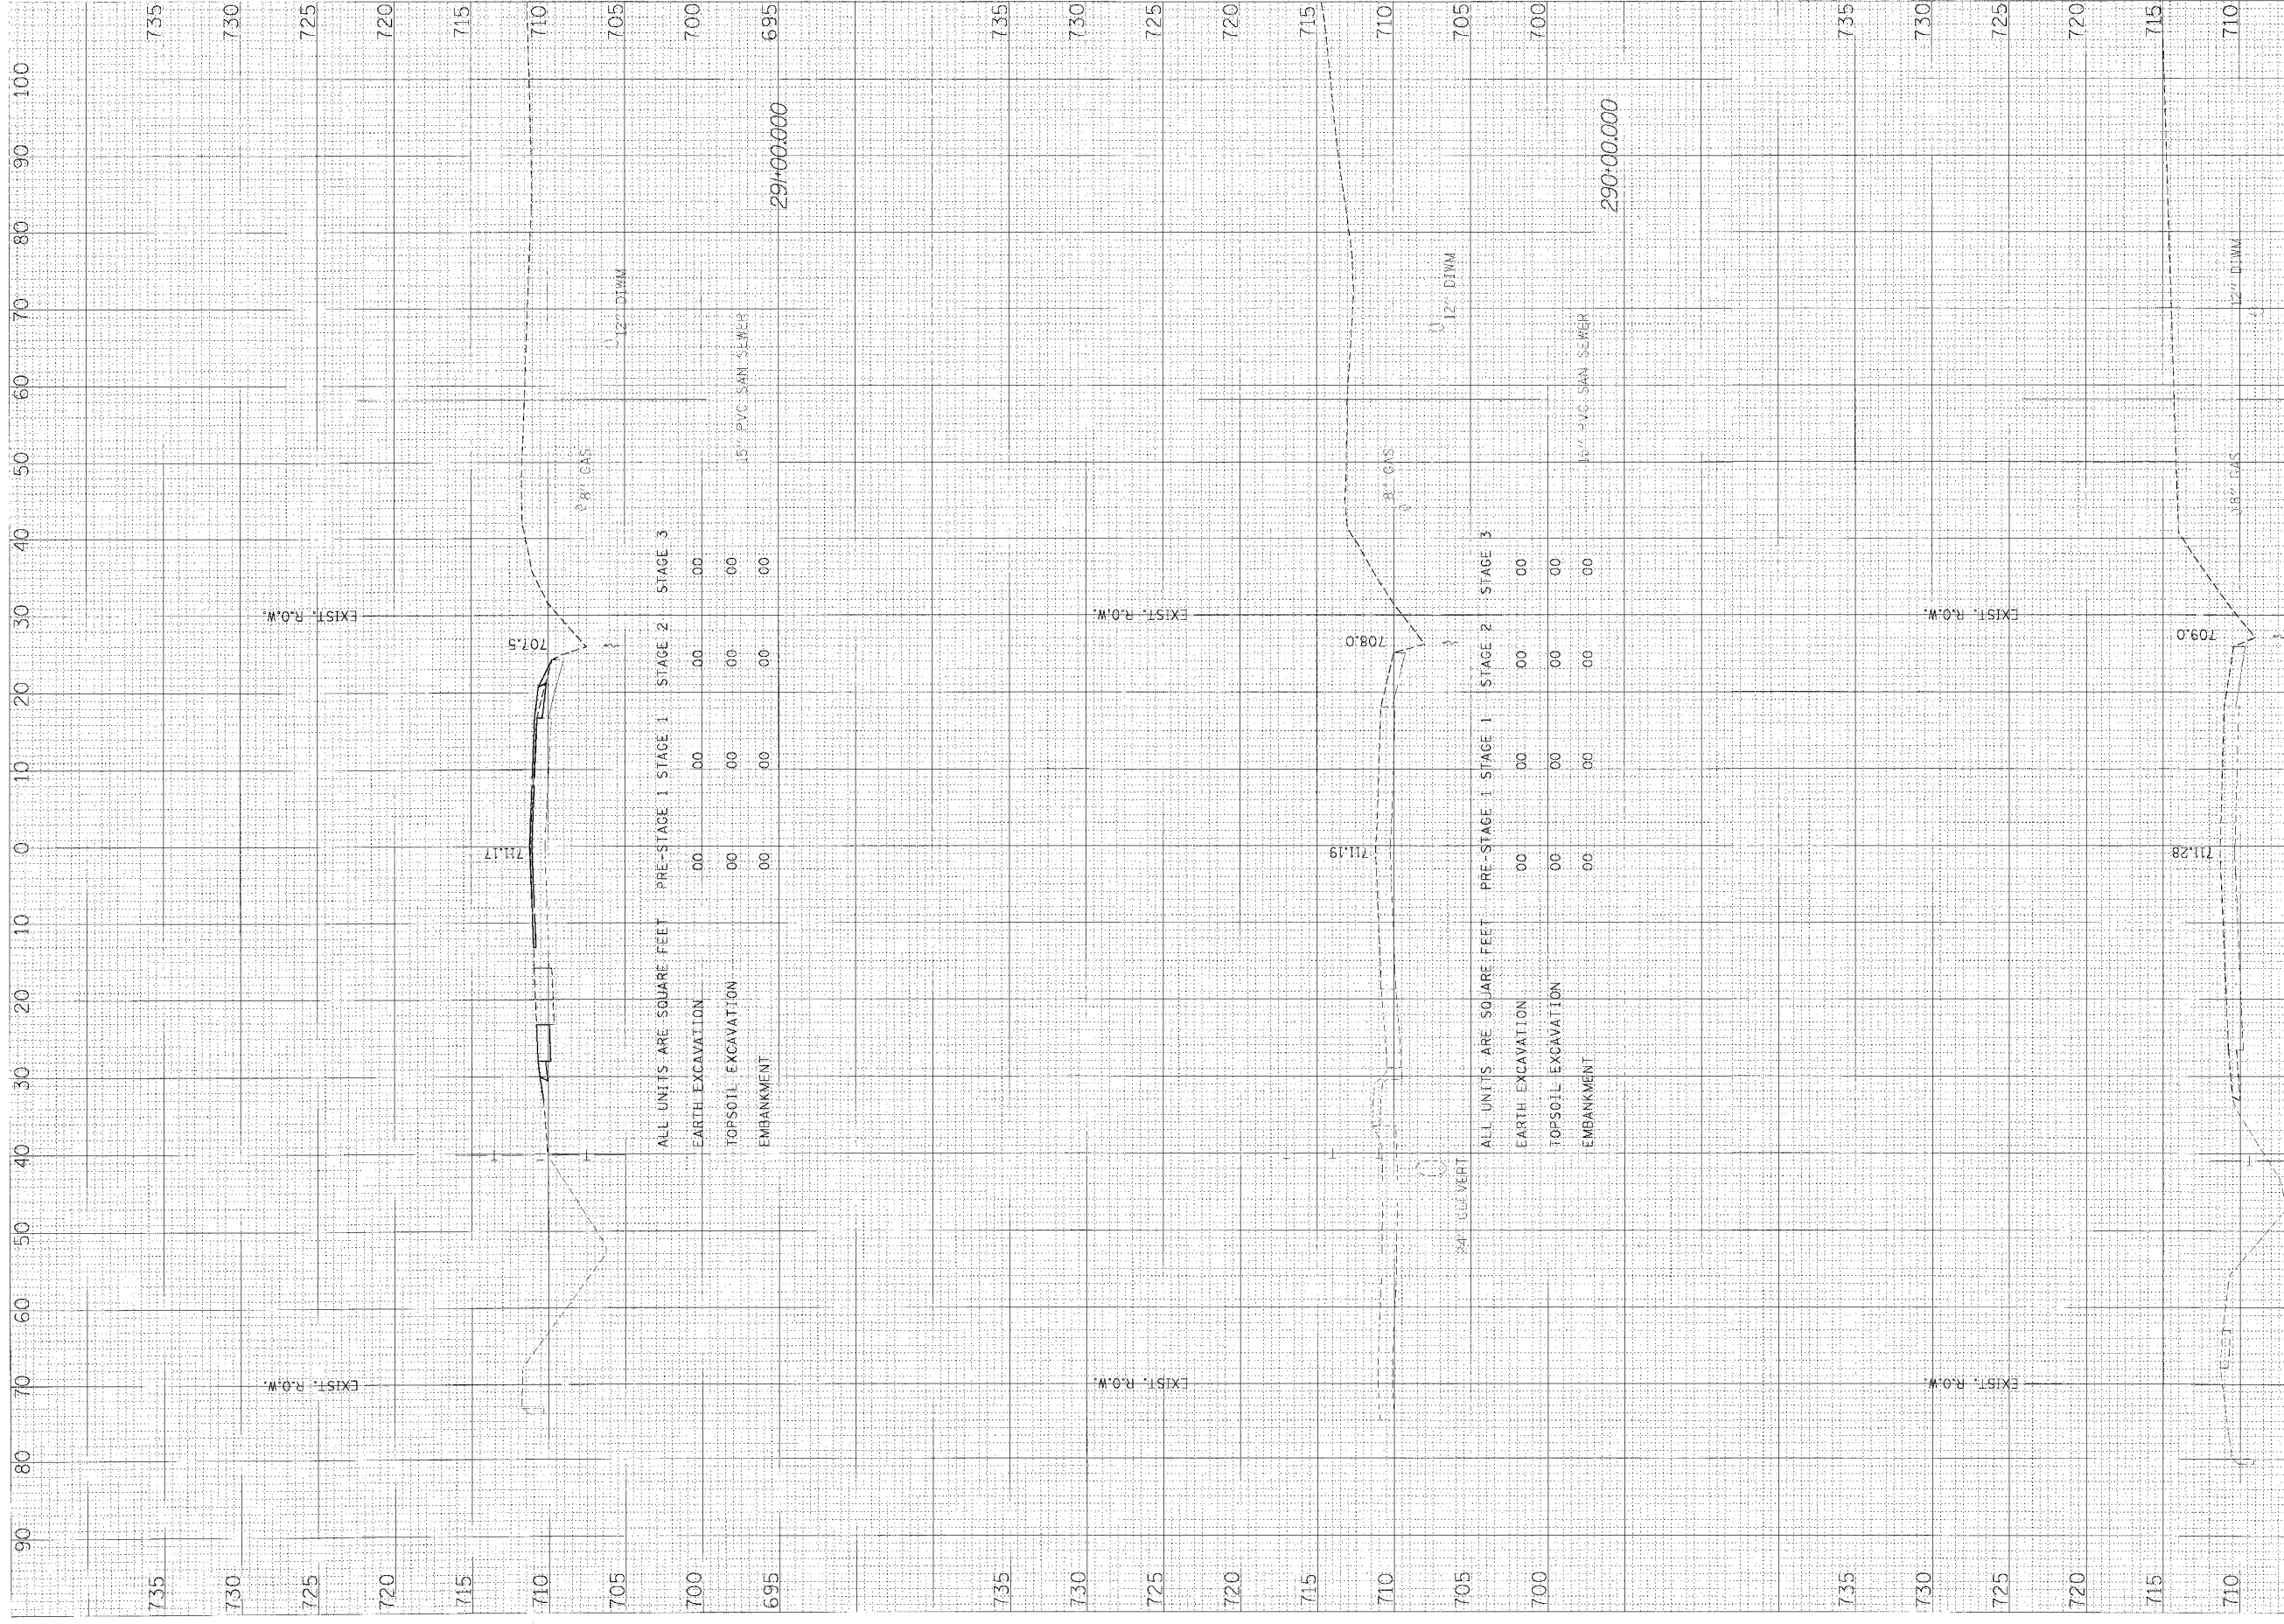

F.A.P. RTE.	SECTION	COUNTY	TOTAL SHEETS	SHEET NO.
353	12R - 4	WILL	199	160
STA.	TO STA.			SCALE
				1"=10'H
FED. ROAD DIST. NO.	ILLINOIS FED. AID PROJECT			1"=5'V

705	700	695	291+00.000
705	700	695	290+00.000
705	700	695	289+00.000