


FINAL SURVEY	REVISIONS	BY	DATE
NOTE BOOK	PLATE		
	TEMP. PLATE		
	AREAS CHECKED		
	AREAS CHECKED		

ORIGINAL SURVEY	REVISIONS	BY	DATE
NOTE BOOK	PLATE		
	TEMP. PLATE		
	AREAS CHECKED		
	AREAS CHECKED		

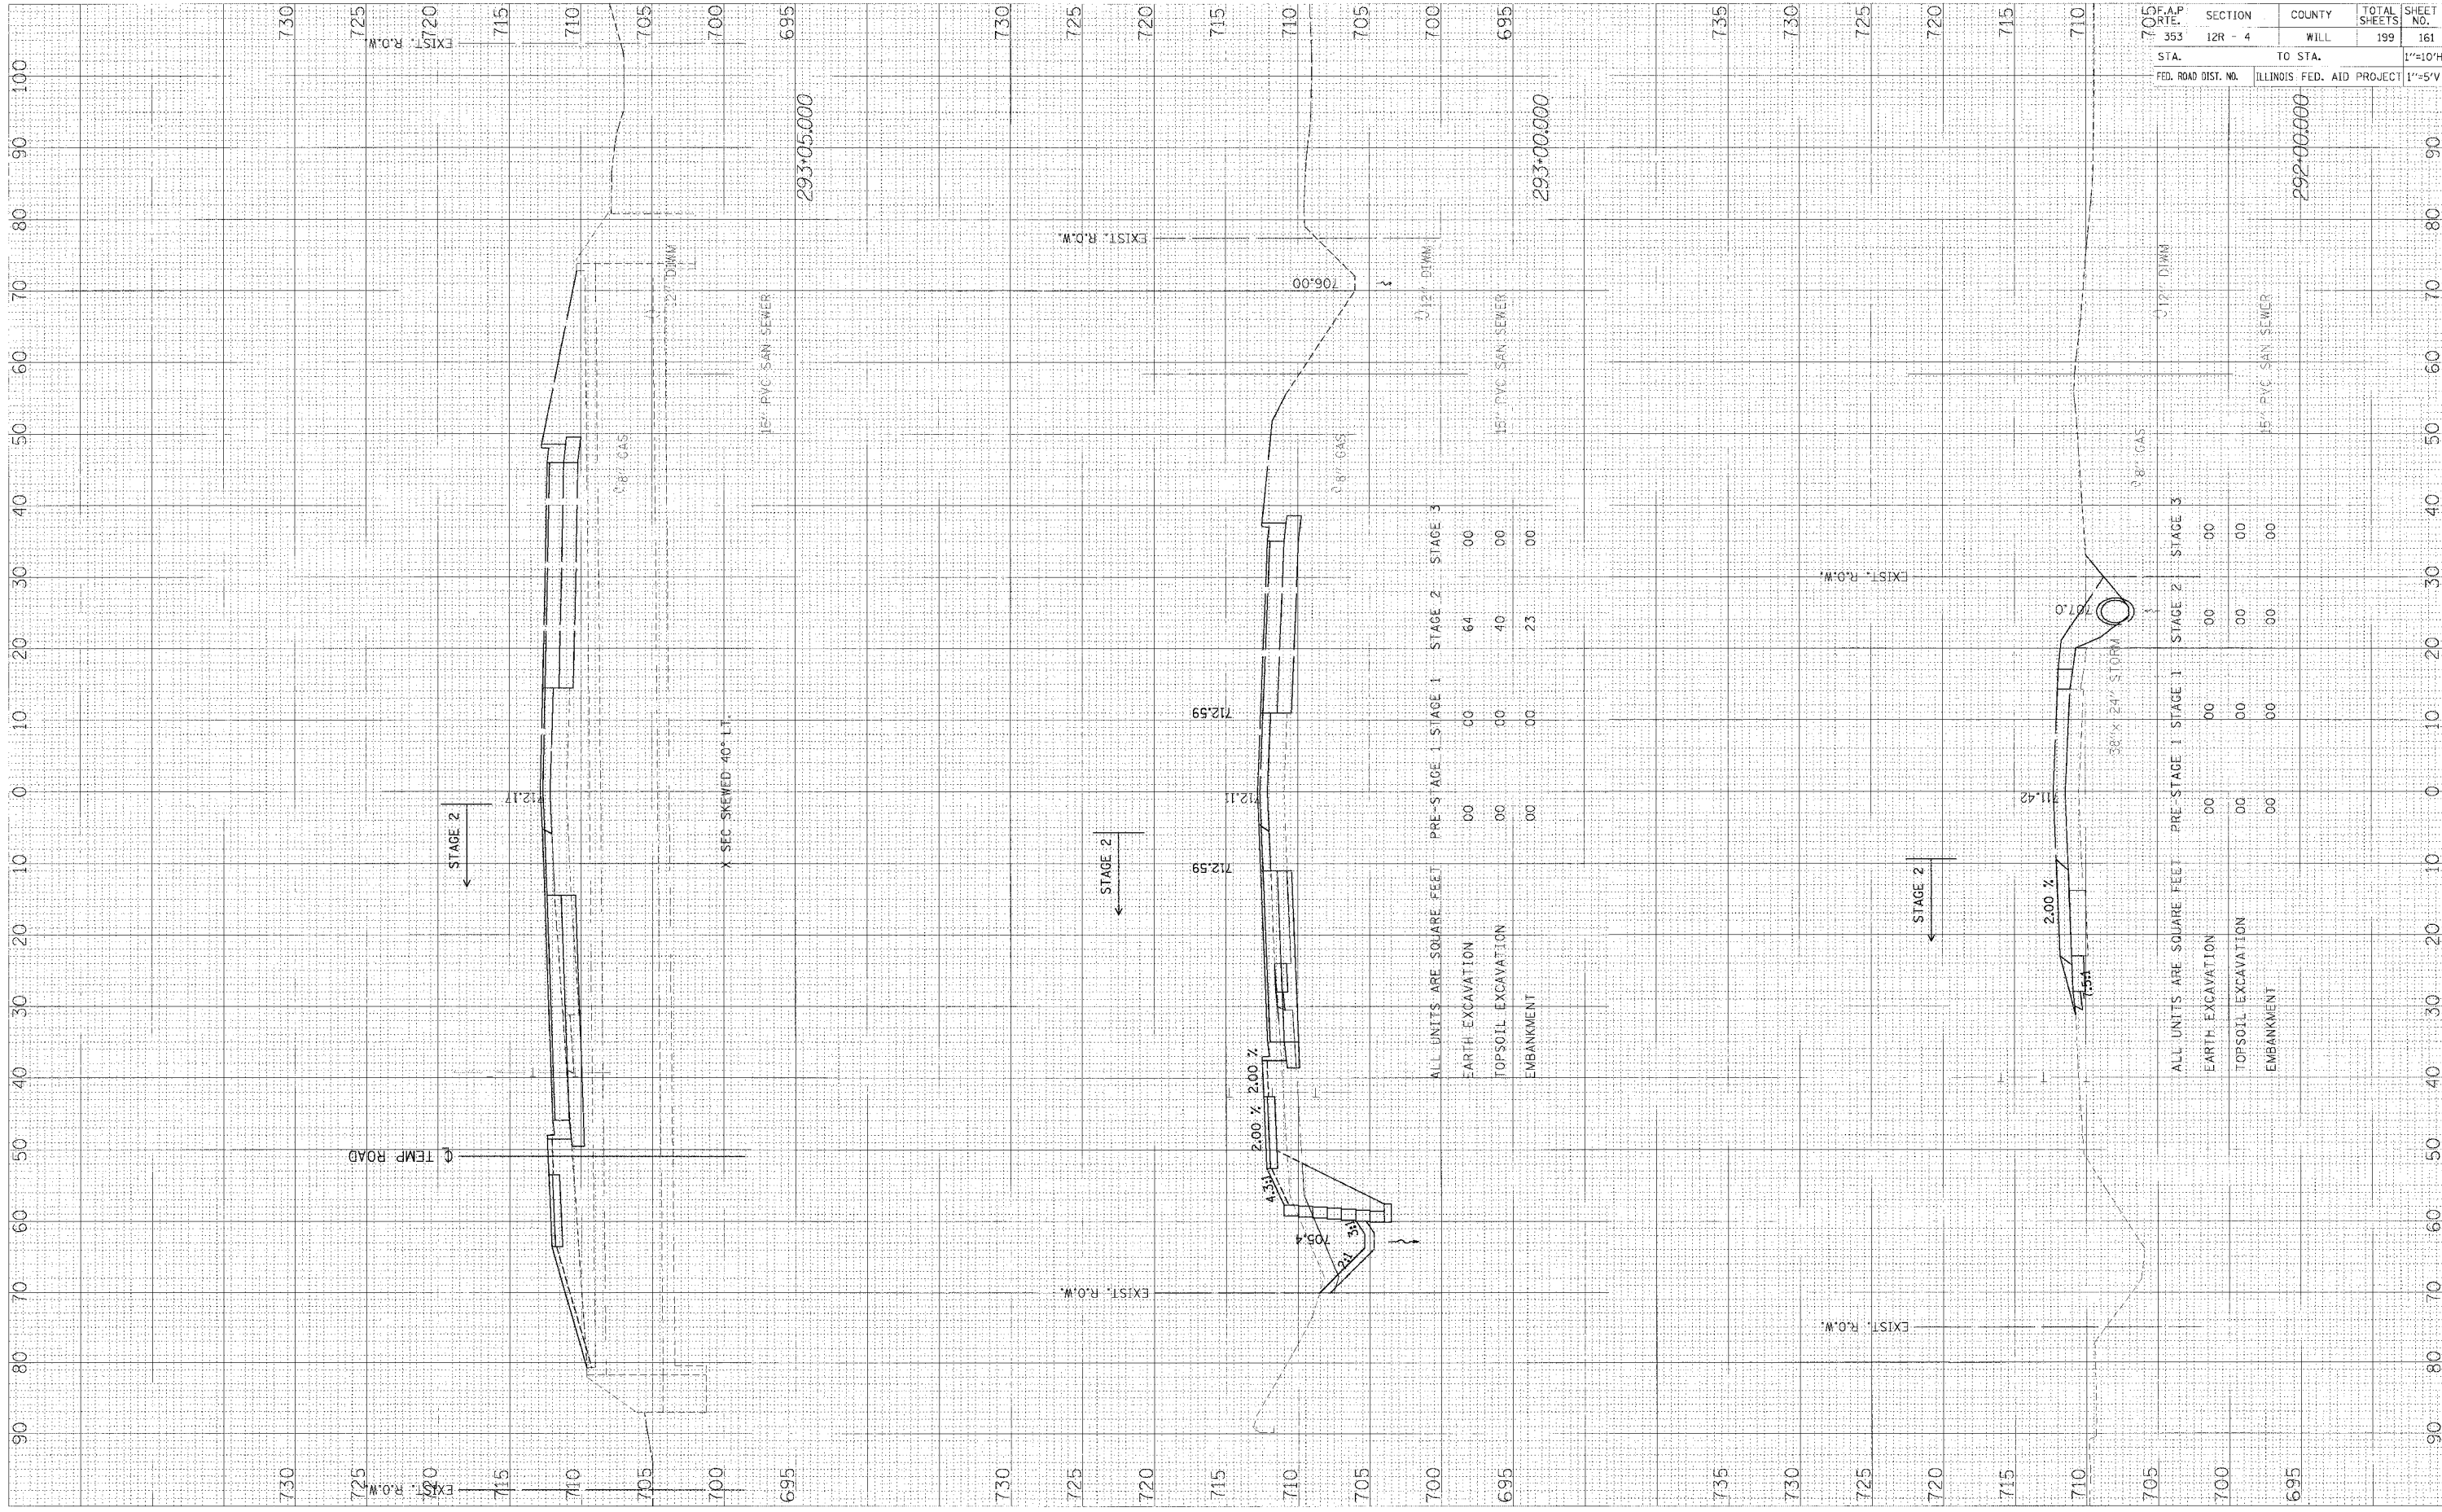

705	F.A.P. DIST. NO.	SECTION	COUNTY	TOTAL SHEETS	SHEET NO.
353	12R - 4	WILL.	ILLINOIS	199	161
STA.	TO STA.	ILLINOIS FED. AID PROJECT		1"=10'H	
FED. ROAD DIST. NO.				1"=5'V	

ALL UNITS ARE SQUARE FEET

	PRE-STAGE 1	STAGE 1	STAGE 2	STAGE 3
EARTH EXCAVATION	00	00	64	00
TOPSOIL EXCAVATION	00	00	40	00
EMBANKMENT	00	00	23	00

ALL UNITS ARE SQUARE FEET

	PRE-STAGE 1	STAGE 1	STAGE 2	STAGE 3
EARTH EXCAVATION	00	00	00	00
TOPSOIL EXCAVATION	00	00	00	00
EMBANKMENT	00	00	00	00

5/1/2012 10:11:50 AM - 2XSEC-05/28/2008