


FINAL SURVEY	DATE
REVISIONS	
NO. DATE	
NOTE BOOK	
AREAS CHECKED	
BY	

ORIGINAL SURVEY	DATE
REVISIONS	
NO. DATE	
NOTE BOOK	
AREAS CHECKED	
BY	

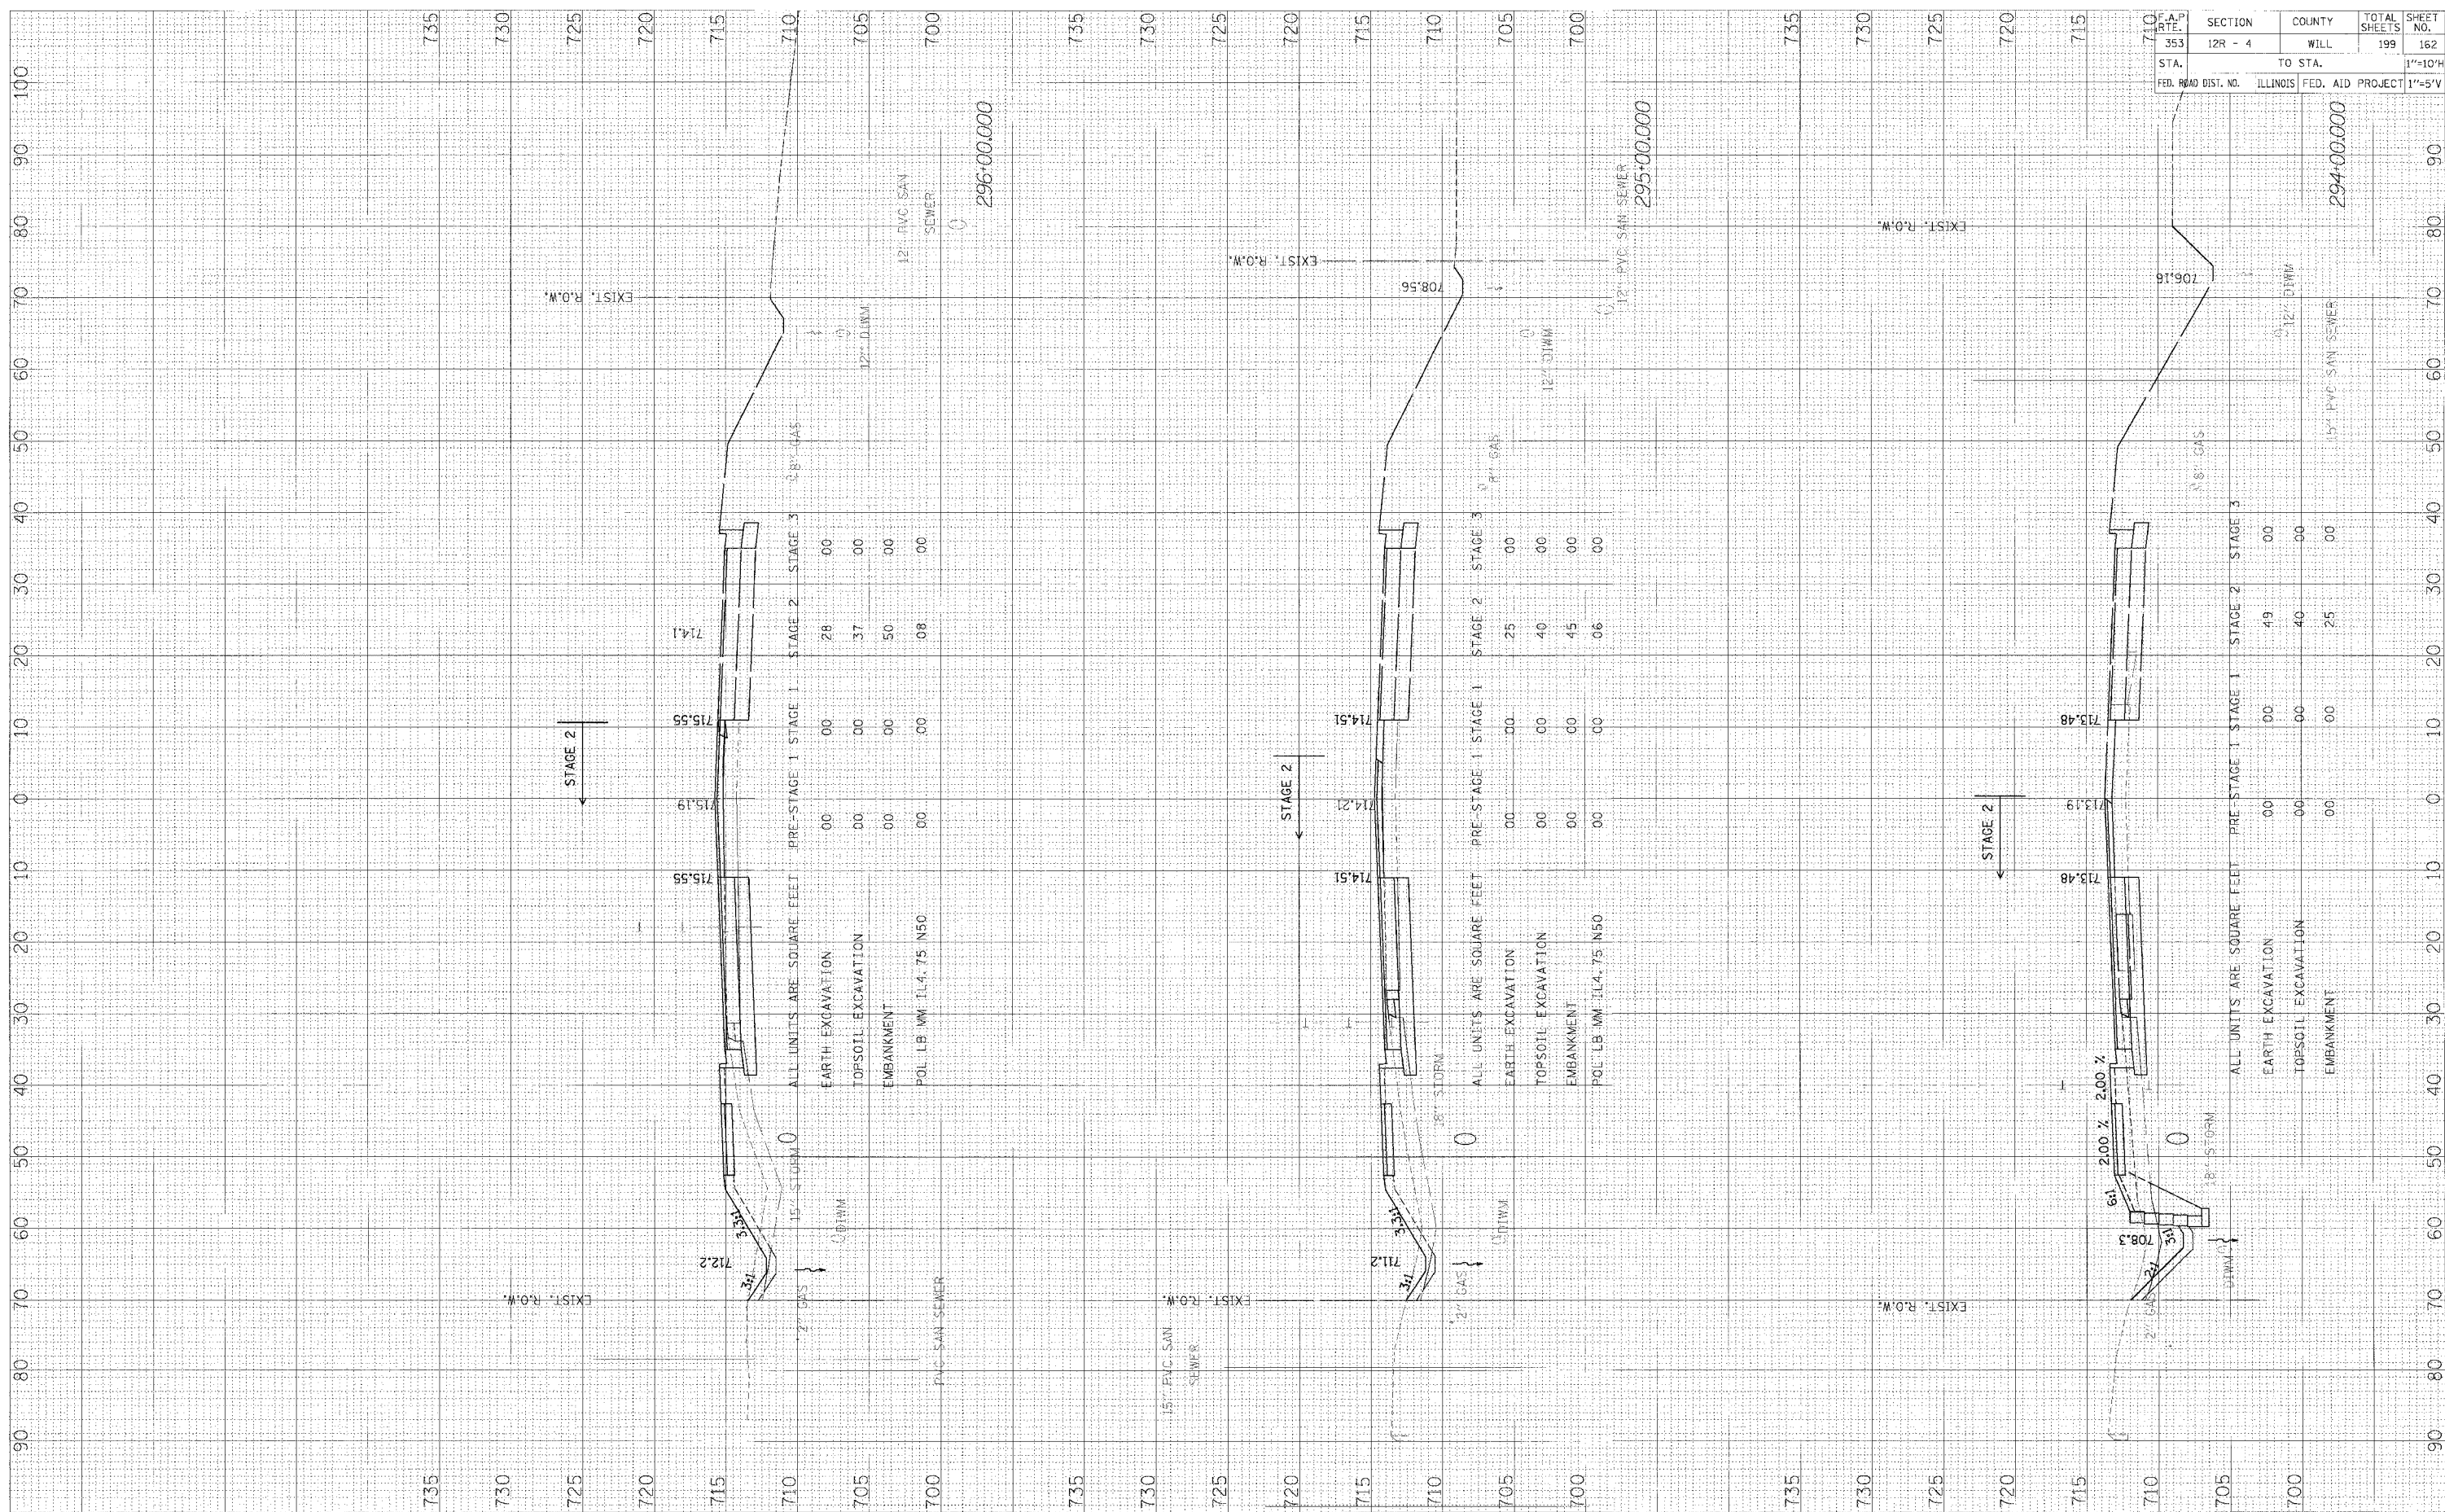

C.A.P. STA.	SECTION	COUNTY	TOTAL SHEETS	SHEET NO.
353	12R - 4	WILL	199	162
FED. ROAD DIST. NO.	ILLINOIS	FED. AID PROJECT		

US ROUTE 30 - STAGE 2 X-SECS

FILE:3071.Wg1.Plt 304\*527E.dgn 5/29/2006