


ORIGINAL SURVEY	SUPERSEDED	BY	DATE
NOTE BOOK	PLOTTED		
NO.	TEMPLATE		
	AREAS		
	AREAS CHECKED		

TITLE SURVEY	SUPERSEDED	BY	DATE
NOTE BOOK	PLOTTED		
NO.	TEMPLATE		
	AREAS		
	AREAS CHECKED		

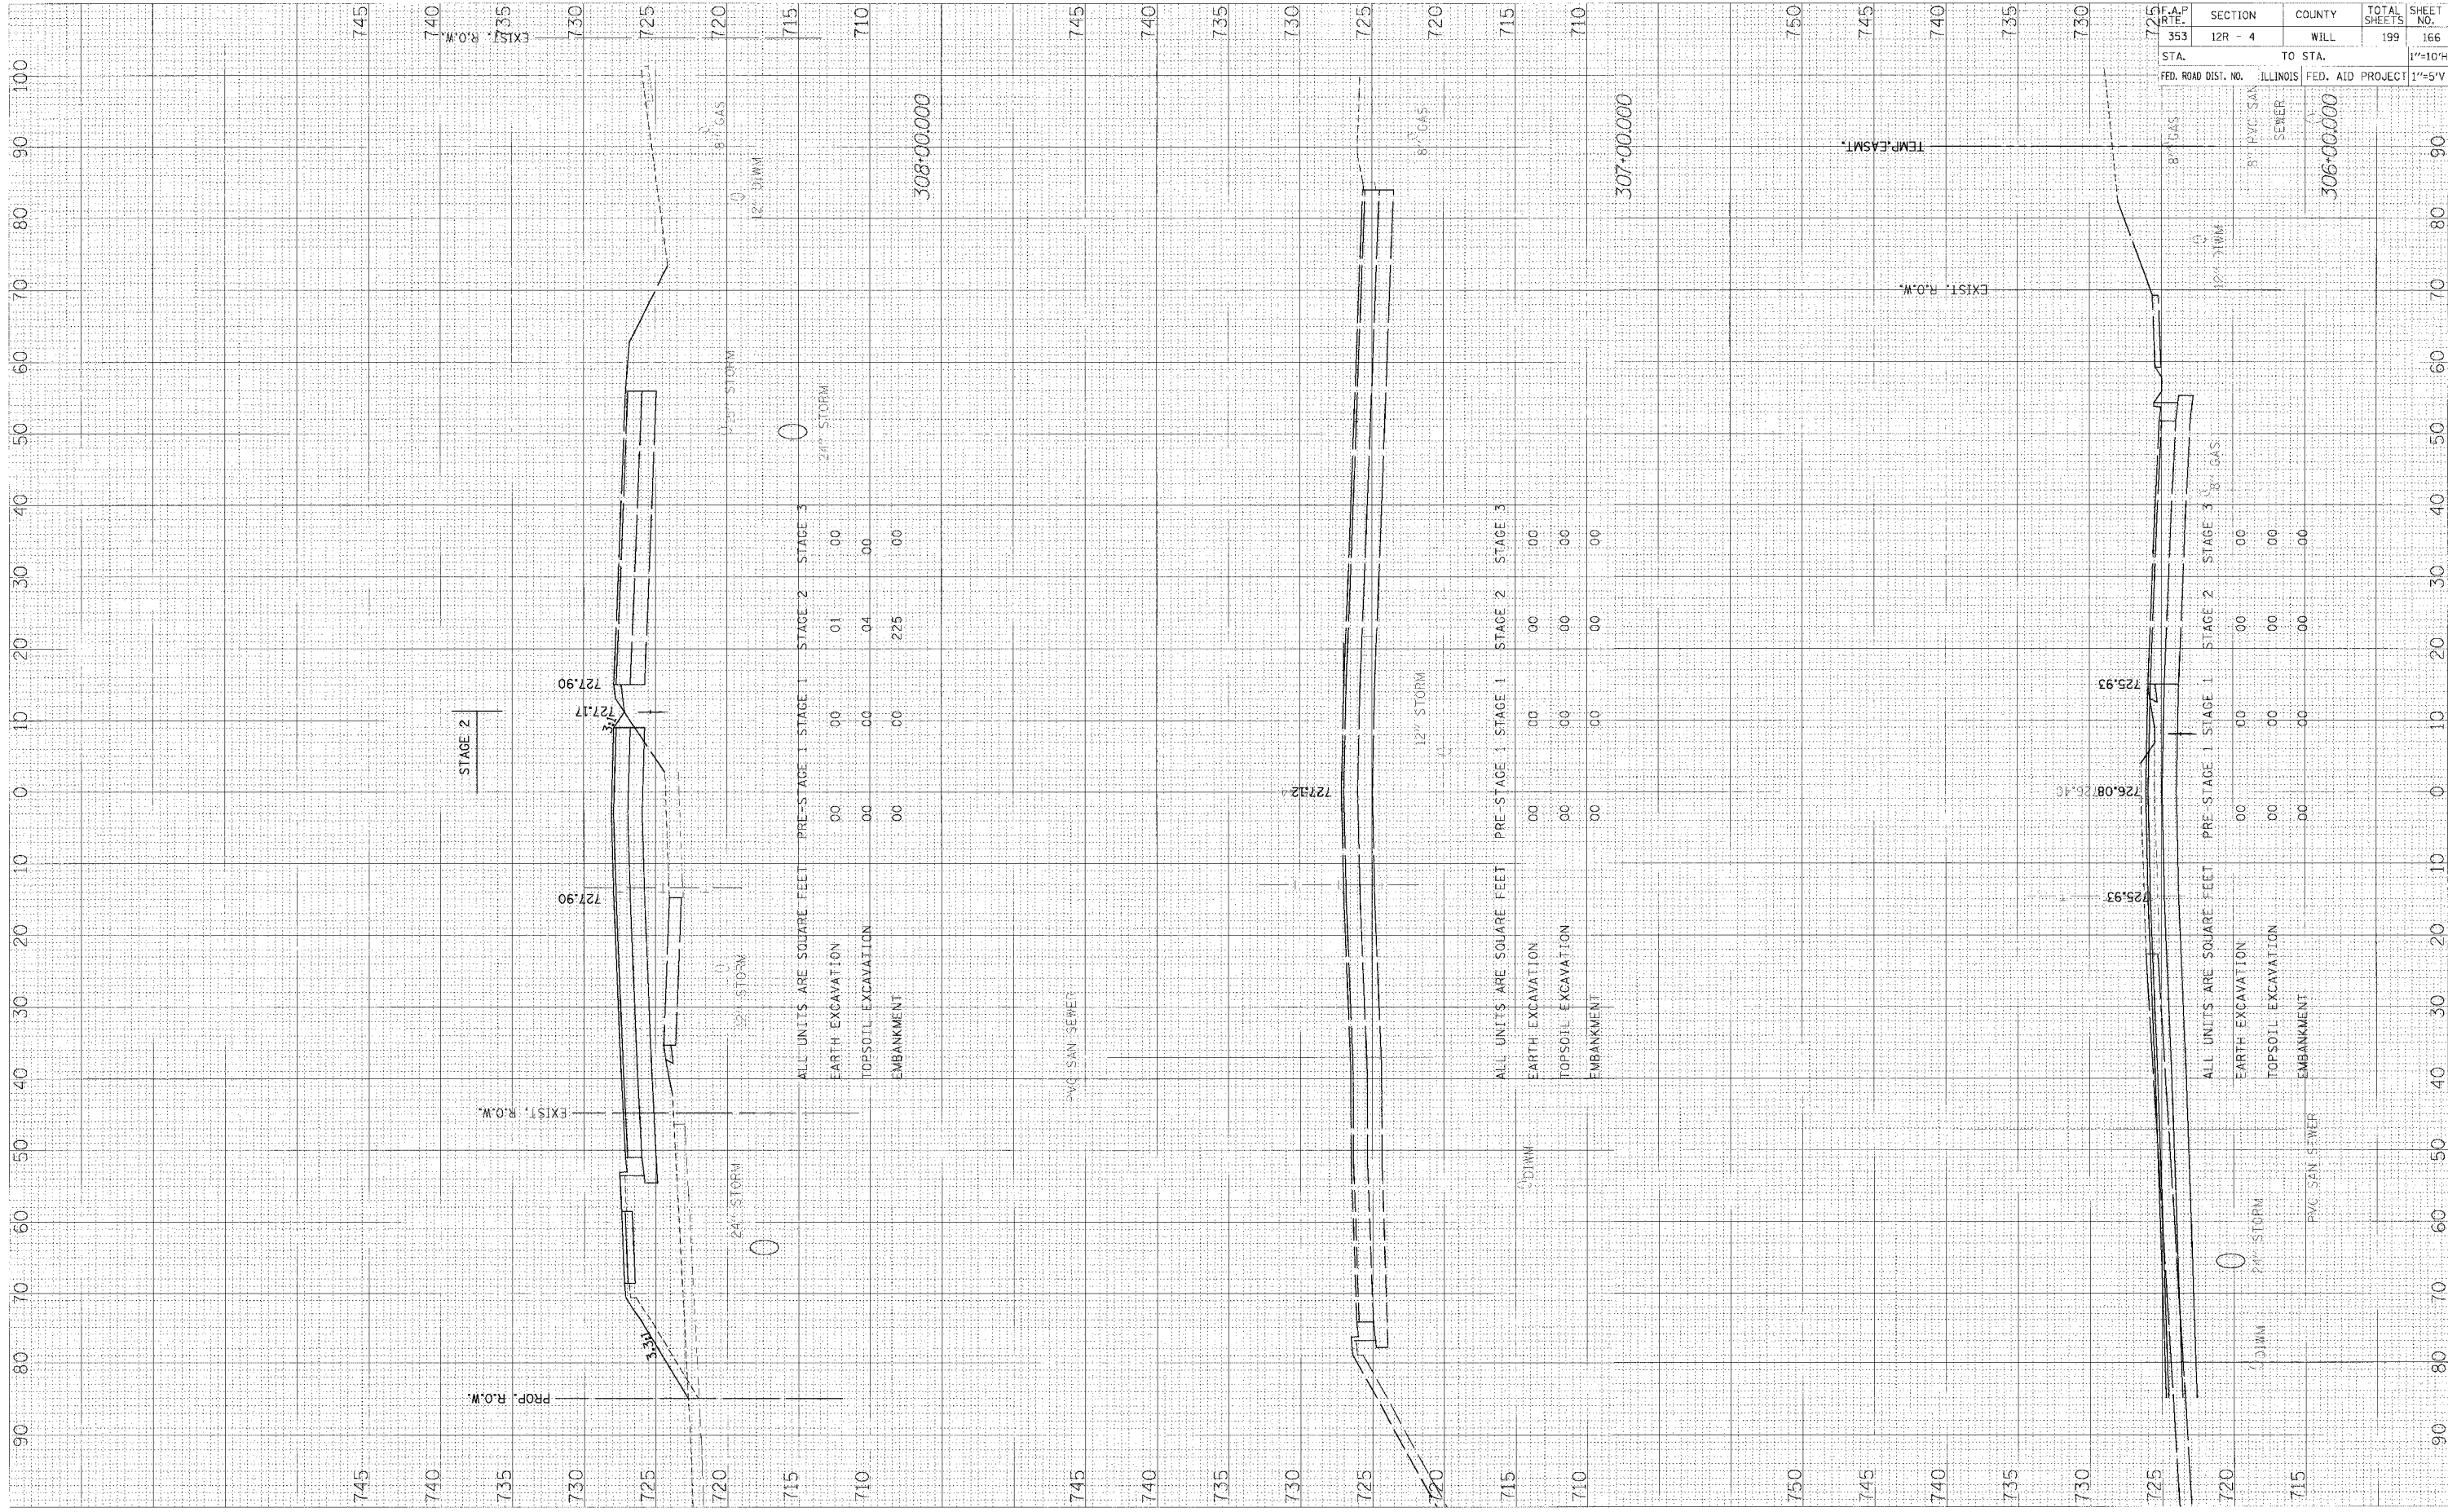

ALL UNITS ARE SQUARE FEET

	PRE-STAGE 1	STAGE 1	STAGE 2	STAGE 3
EARTH EXCAVATION	00	00	01	00
TOPSOIL EXCAVATION	00	00	04	00
EMBANKMENT	00	00	225	00

308*00.000

ALL UNITS ARE SQUARE FEET

	PRE-STAGE 1	STAGE 1	STAGE 2	STAGE 3
EARTH EXCAVATION	00	00	00	00
TOPSOIL EXCAVATION	00	00	00	00
EMBANKMENT	00	00	00	00

307*00.000

ALL UNITS ARE SQUARE FEET

	PRE-STAGE 1	STAGE 1	STAGE 2	STAGE 3
EARTH EXCAVATION	00	00	00	00
TOPSOIL EXCAVATION	00	00	00	00
EMBANKMENT	00	00	00	00

306*00.000

STA. 353	SECTION 12R - 4	COUNTY WILL	TOTAL SHEETS 199	SHEET NO. 166
FED. ROAD DIST. NO. ILLINOIS		TO STA.		1"=10'H
FED. AID PROJECT		FED. AID PROJECT		1"=5'V

FSV-30722 Web - 11/13/06 - EX-SEC-0905-28/2006