


FINAL SURVEY PLOTTED TEMPLATE AREA CHECKED

ORIGINAL SURVEY PLOTTED TEMPLATE AREA CHECKED

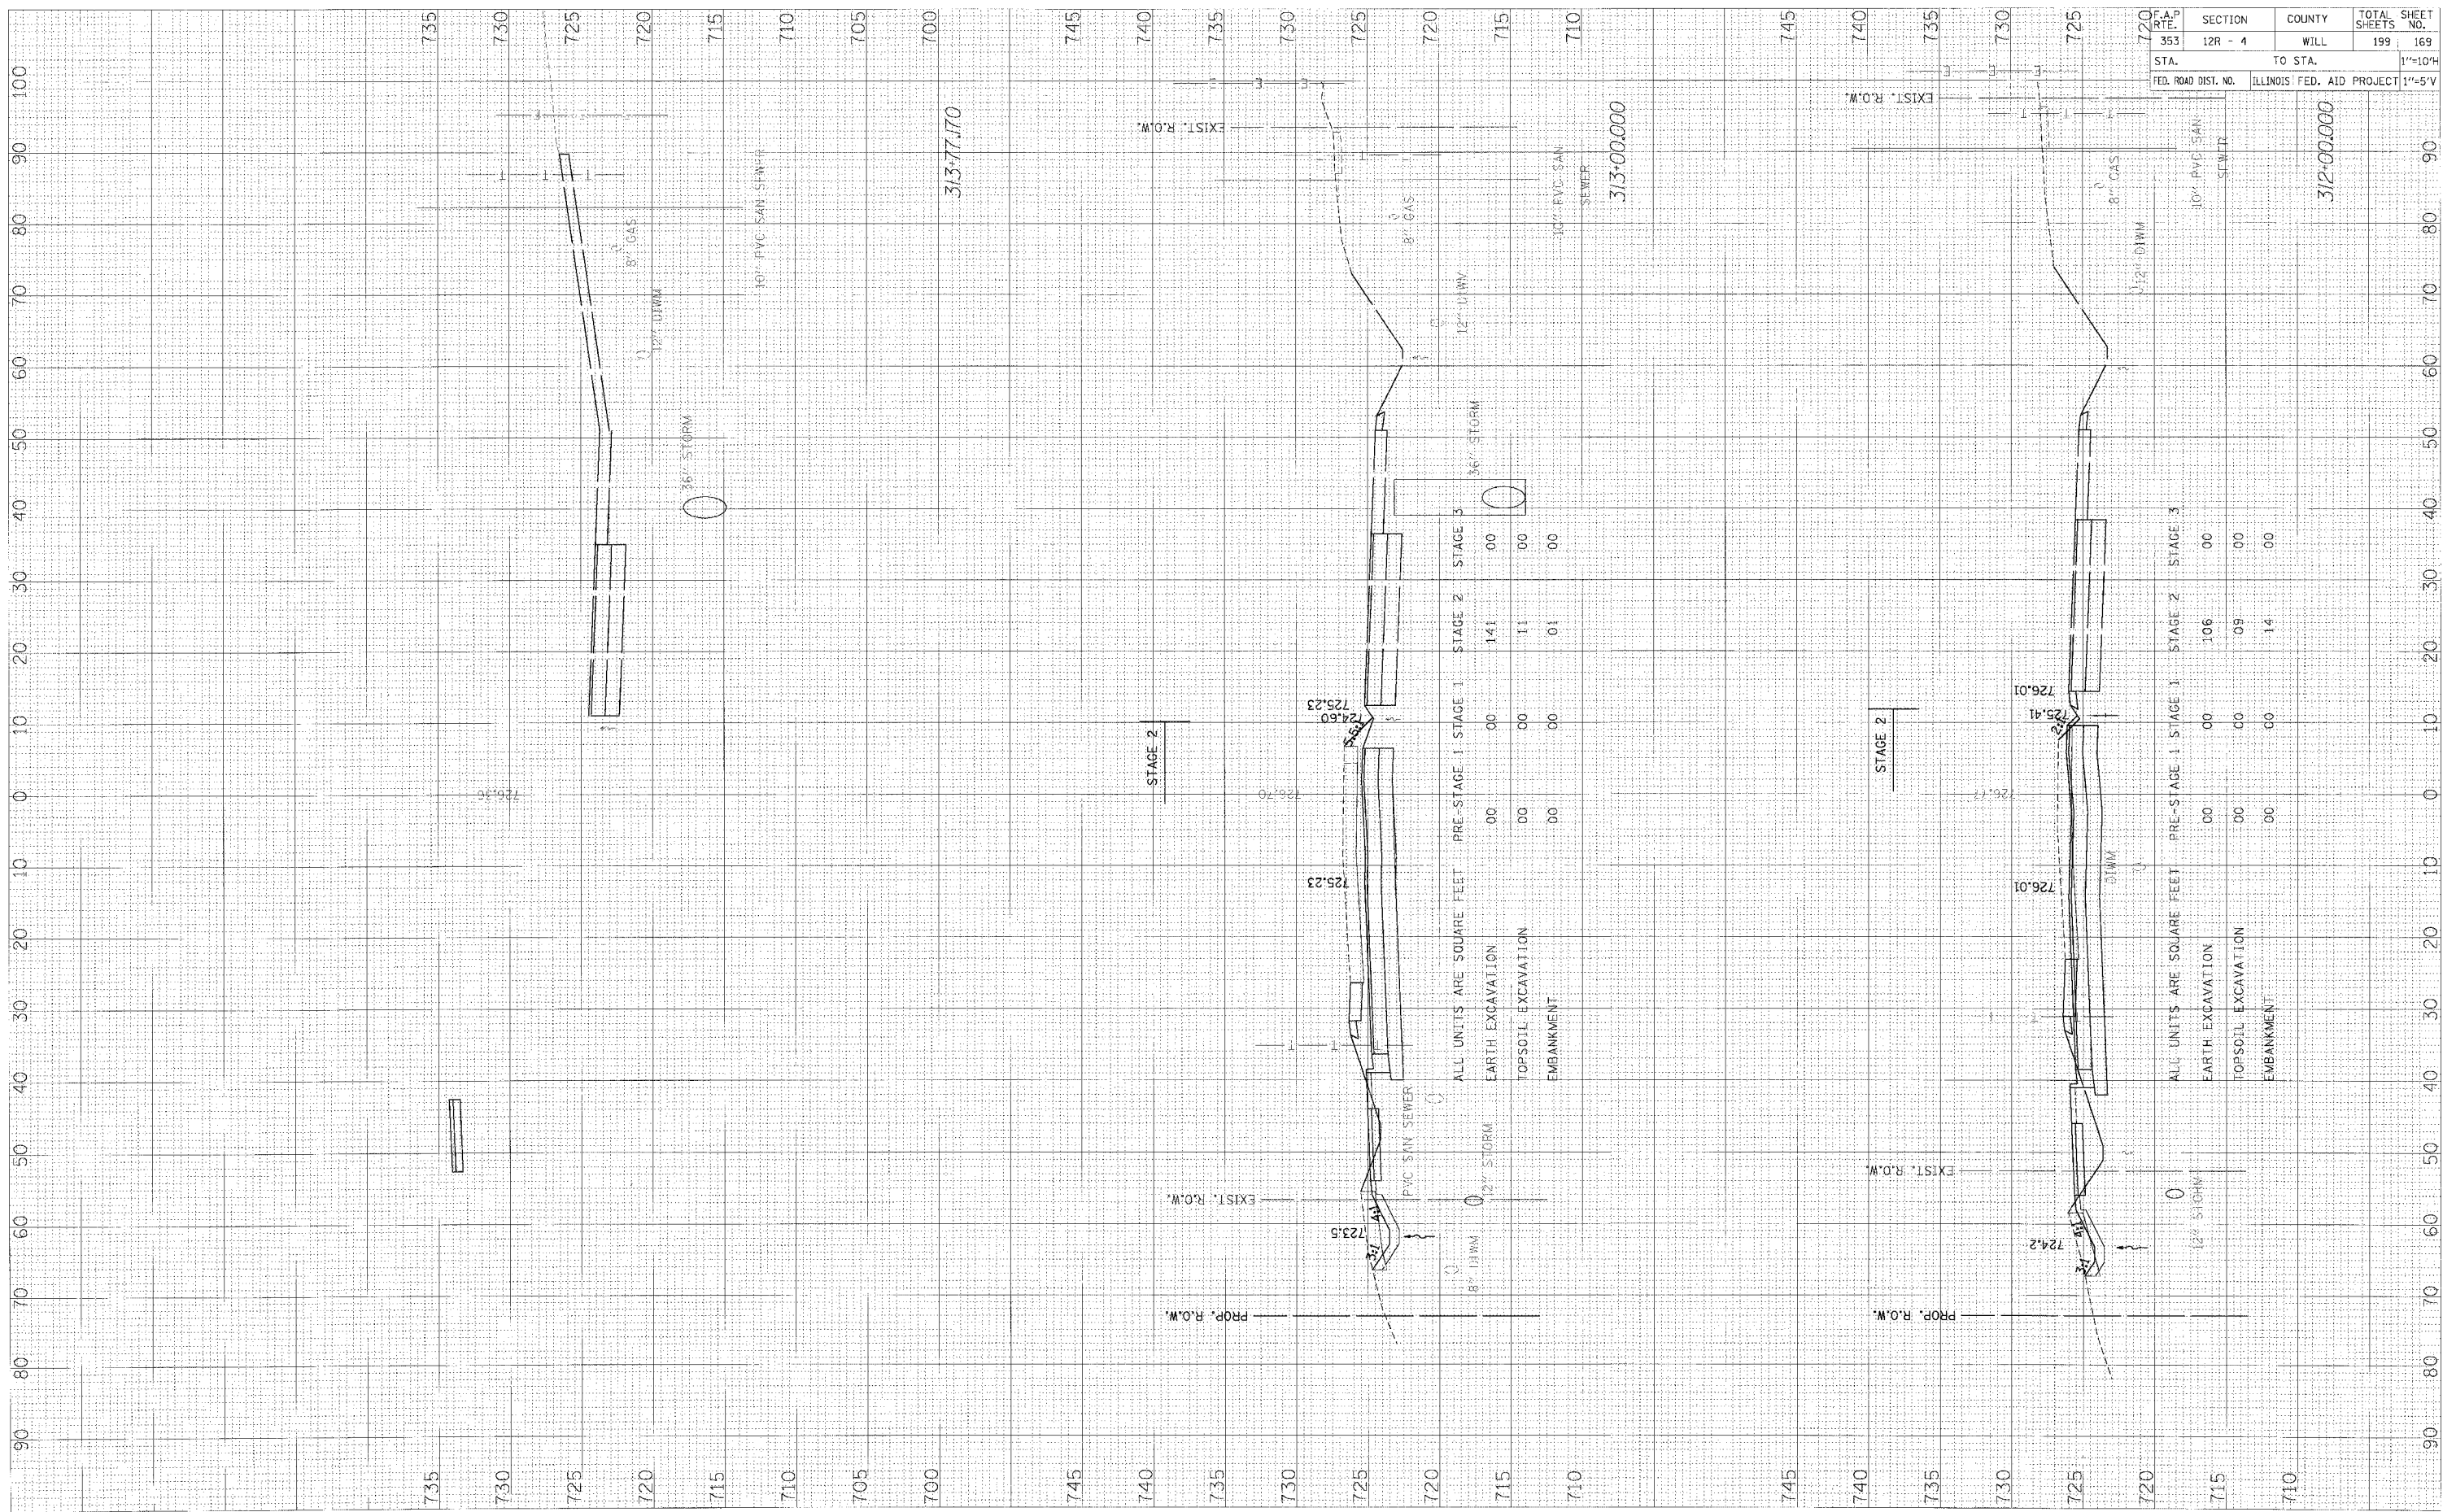

F.A.P. RTE. NO.	SECTION	COUNTY	TOTAL SHEETS	SHEET NO.
353	12R - 4	WILL	199	169
STA.	TO STA.		1"=10'H	
FED. ROAD DIST. NO.	ILLINOIS FED. AID PROJECT		1"=5'V	

ALL UNITS ARE SQUARE FEET

	PRE-STAGE 1	STAGE 1	STAGE 2	STAGE 3
EARTH EXCAVATION	00	00	141	00
TOPSOIL EXCAVATION	00	00	11	00
EMBANKMENT	00	00	01	00

ALL UNITS ARE SQUARE FEET

	PRE-STAGE 1	STAGE 1	STAGE 2	STAGE 3
EARTH EXCAVATION	00	00	106	00
TOPSOIL EXCAVATION	00	00	09	00
EMBANKMENT	00	00	14	00