


DATE: _____ BY: _____
 ORIGINAL SURVEYED _____ DATE: _____
 SURVEY PLOTTED _____
 NOTE BOOK _____
 AREAS CHECKED _____

DATE: _____ BY: _____
 ORIGINAL SURVEYED _____ DATE: _____
 SURVEY PLOTTED _____
 NOTE BOOK _____
 AREAS CHECKED _____

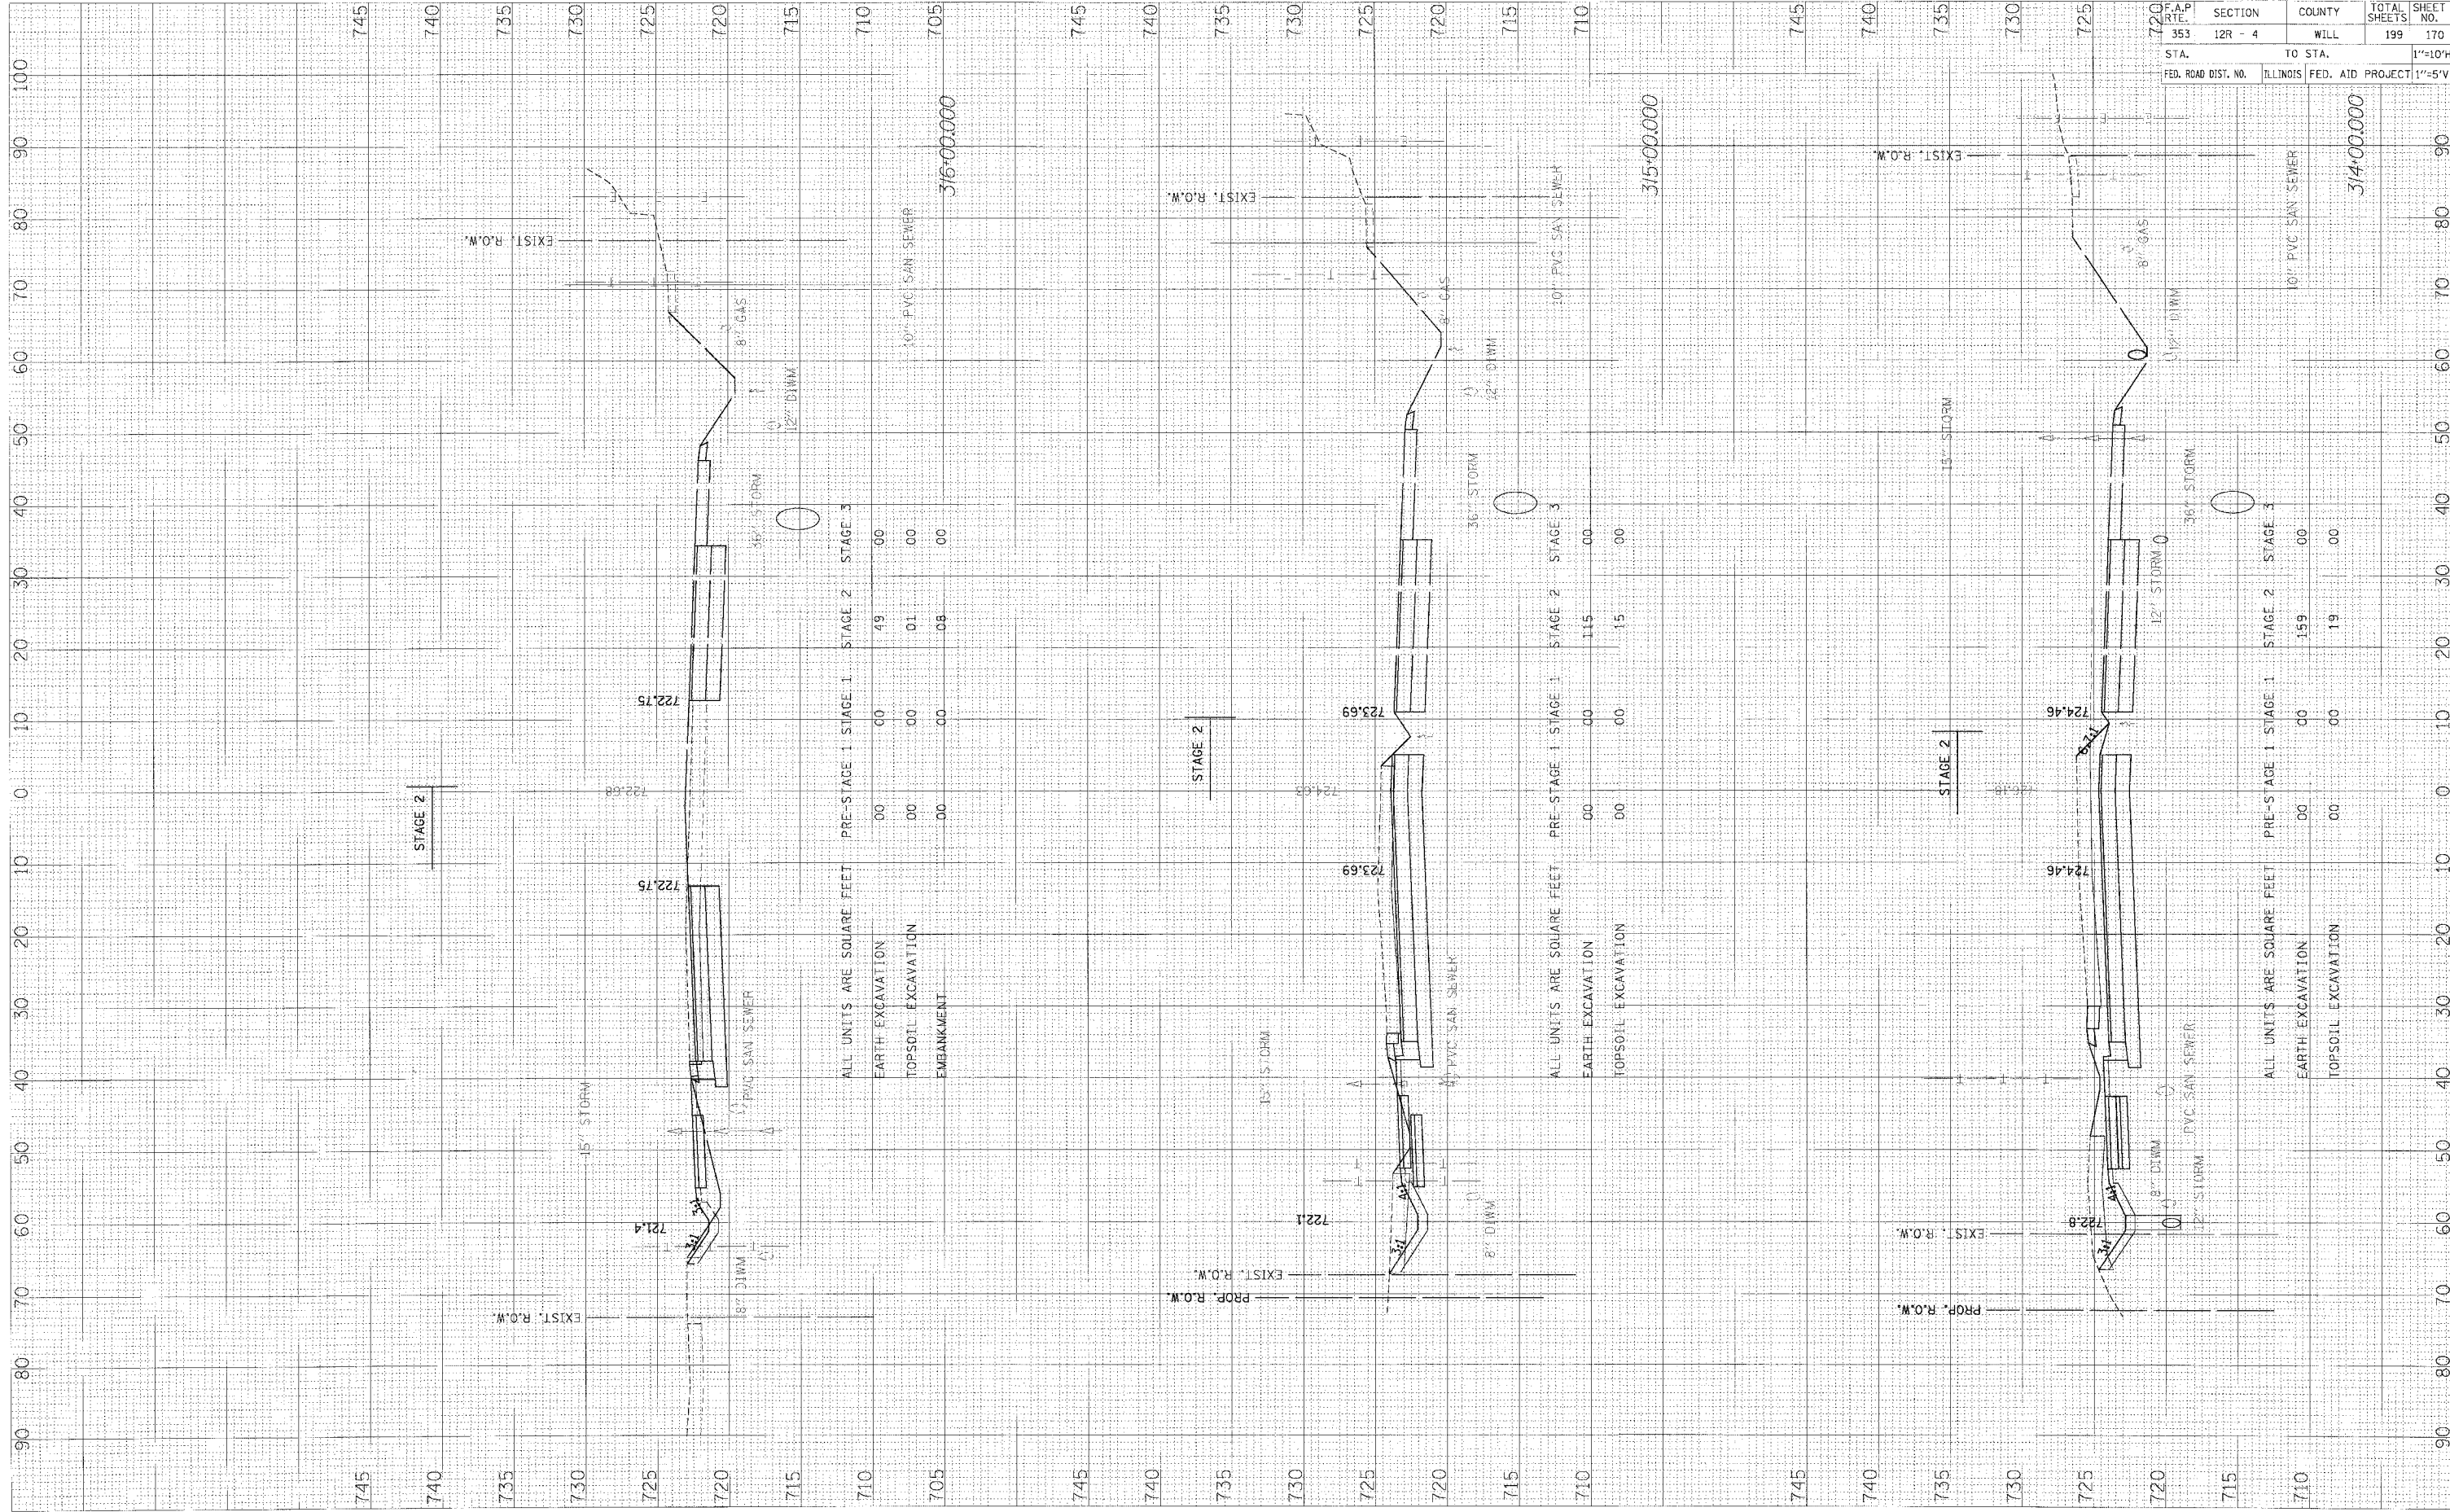

F.A.P. RTE. 353 SECTION 12R - 4 COUNTY WILL TOTAL SHEETS 199 SHEET NO. 170
 STA. TO STA. TO STA. 1"=10'H
 FED. ROAD DIST. NO. ILLINOIS FED. AID PROJECT 1"=5'V