


ORIGINAL SURVEYED PLOTTED	BY	DATE
SURVEY		
NOTE BOOK		
AREAS CHECKED		

FINAL SURVEY PLOTTED	BY	DATE
SURVEY		
NOTE BOOK		
AREAS CHECKED		

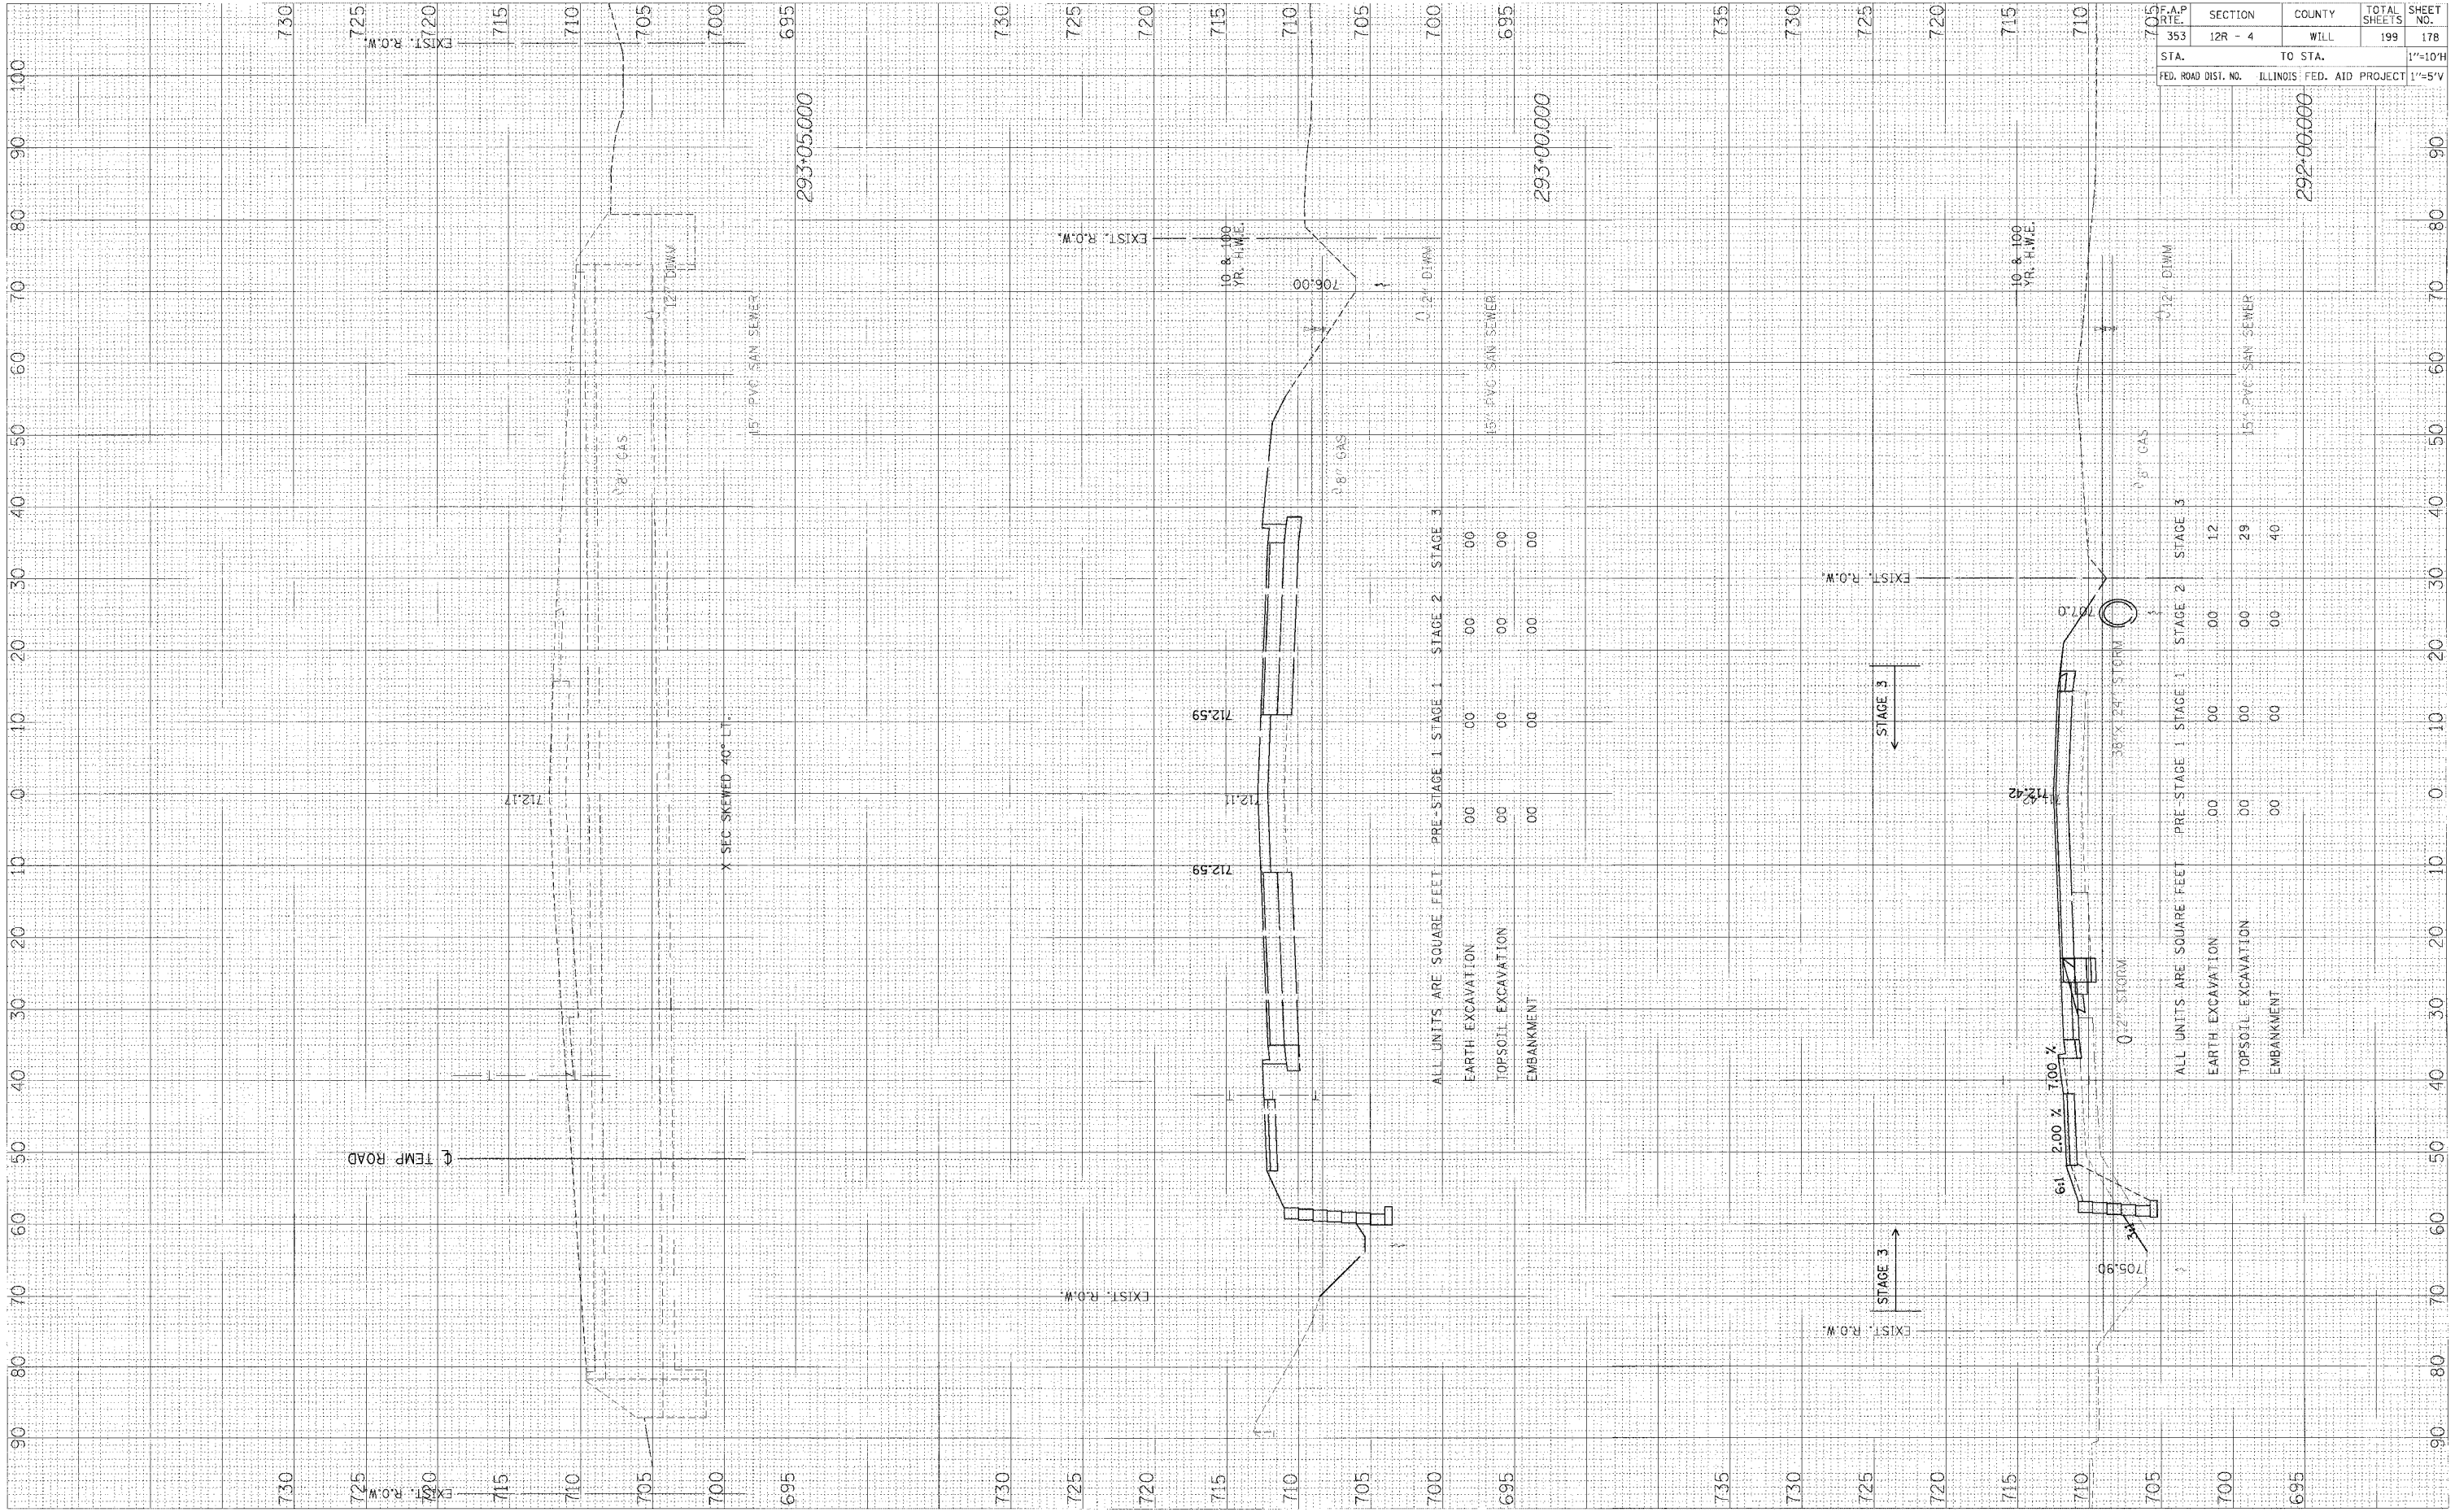

ALL UNITS ARE SQUARE FEET

	PRE-STAGE 1	STAGE 1	STAGE 2	STAGE 3
EARTH EXCAVATION	00	00	00	00
TOPSOIL EXCAVATION	00	00	00	00
EMBANKMENT	00	00	00	00

F.A.P. RITE.	SECTION	COUNTY	TOTAL SHEETS	SHEET NO.
353	12R - 4	WILL	199	178
STA.	TO STA.		1"=10'H	
FED. ROAD DIST. NO.	ILLINOIS FED. AID PROJECT		1"=5'V	

US ROUTE 30 - STAGE 3 X-SECS

11-30P2A001F INTA30W-5375CC.dwg/20/2008