


FINAL SURVEY	REVIEWED	DATE
NO. 100K	NO. 100K	
AREA	AREA	
CHECKED	CHECKED	

ORIGINAL SURVEY	DATE
NO. 100K	
AREA	
CHECKED	

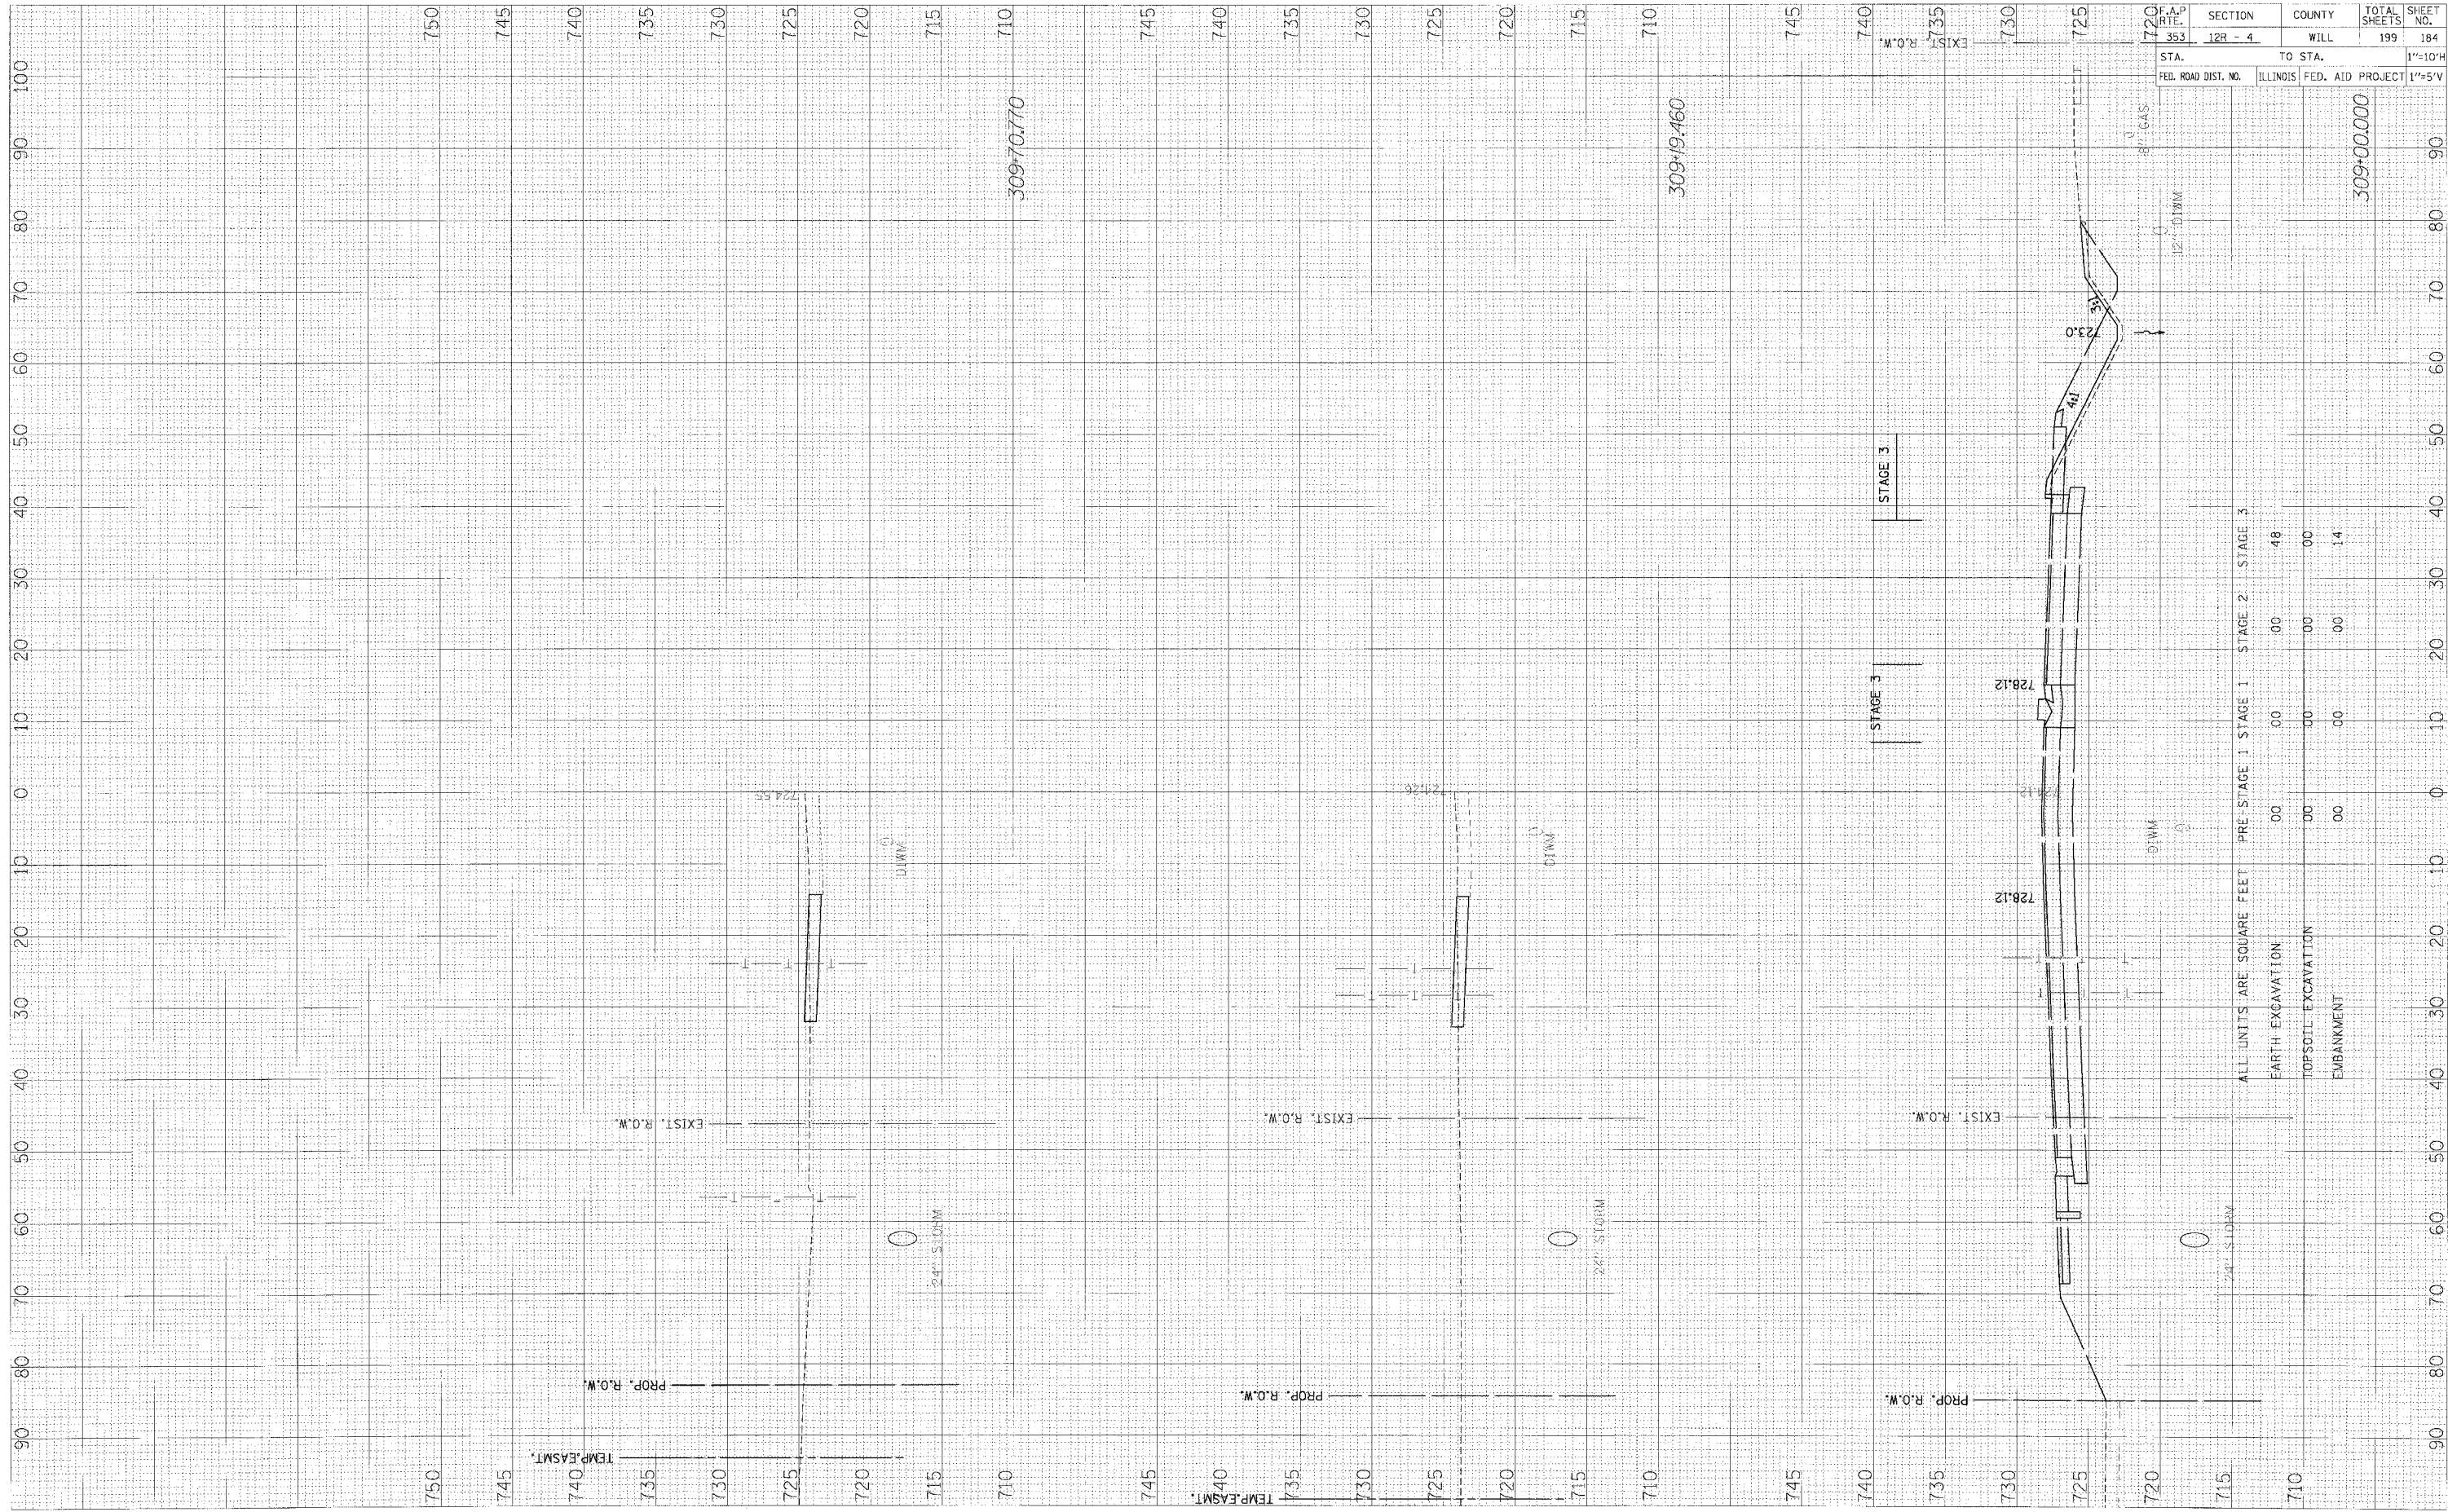

US ROUTE 30 - STAGE 3 X-SECS

F.A.P. R.T.E. 353	SECTION 12R - 4	COUNTY WILL	TOTAL SHEETS 199	SHEET NO. 184
STA. 720	TO STA. 720		1"=10'H	
FED. ROAD DIST. NO.	ILLINOIS	FED. AID PROJECT	1"=5'V	

ALL UNITS ARE SQUARE FEET	PRE STAGE 1	STAGE 1	STAGE 2	STAGE 3
EARTH EXCAVATION	00	00	00	48
TOPSOIL EXCAVATION	00	00	00	00
EMBANKMENT	00	00	00	14

309+00.000

FILES SHEETS