


FINAL SURVEY PLOTTED DATE  
 NOTE BOOK TEMPLATE AREAS CHECKED

ORIGINAL SURVEY PLOTTED DATE  
 NOTE BOOK TEMPLATE AREAS CHECKED

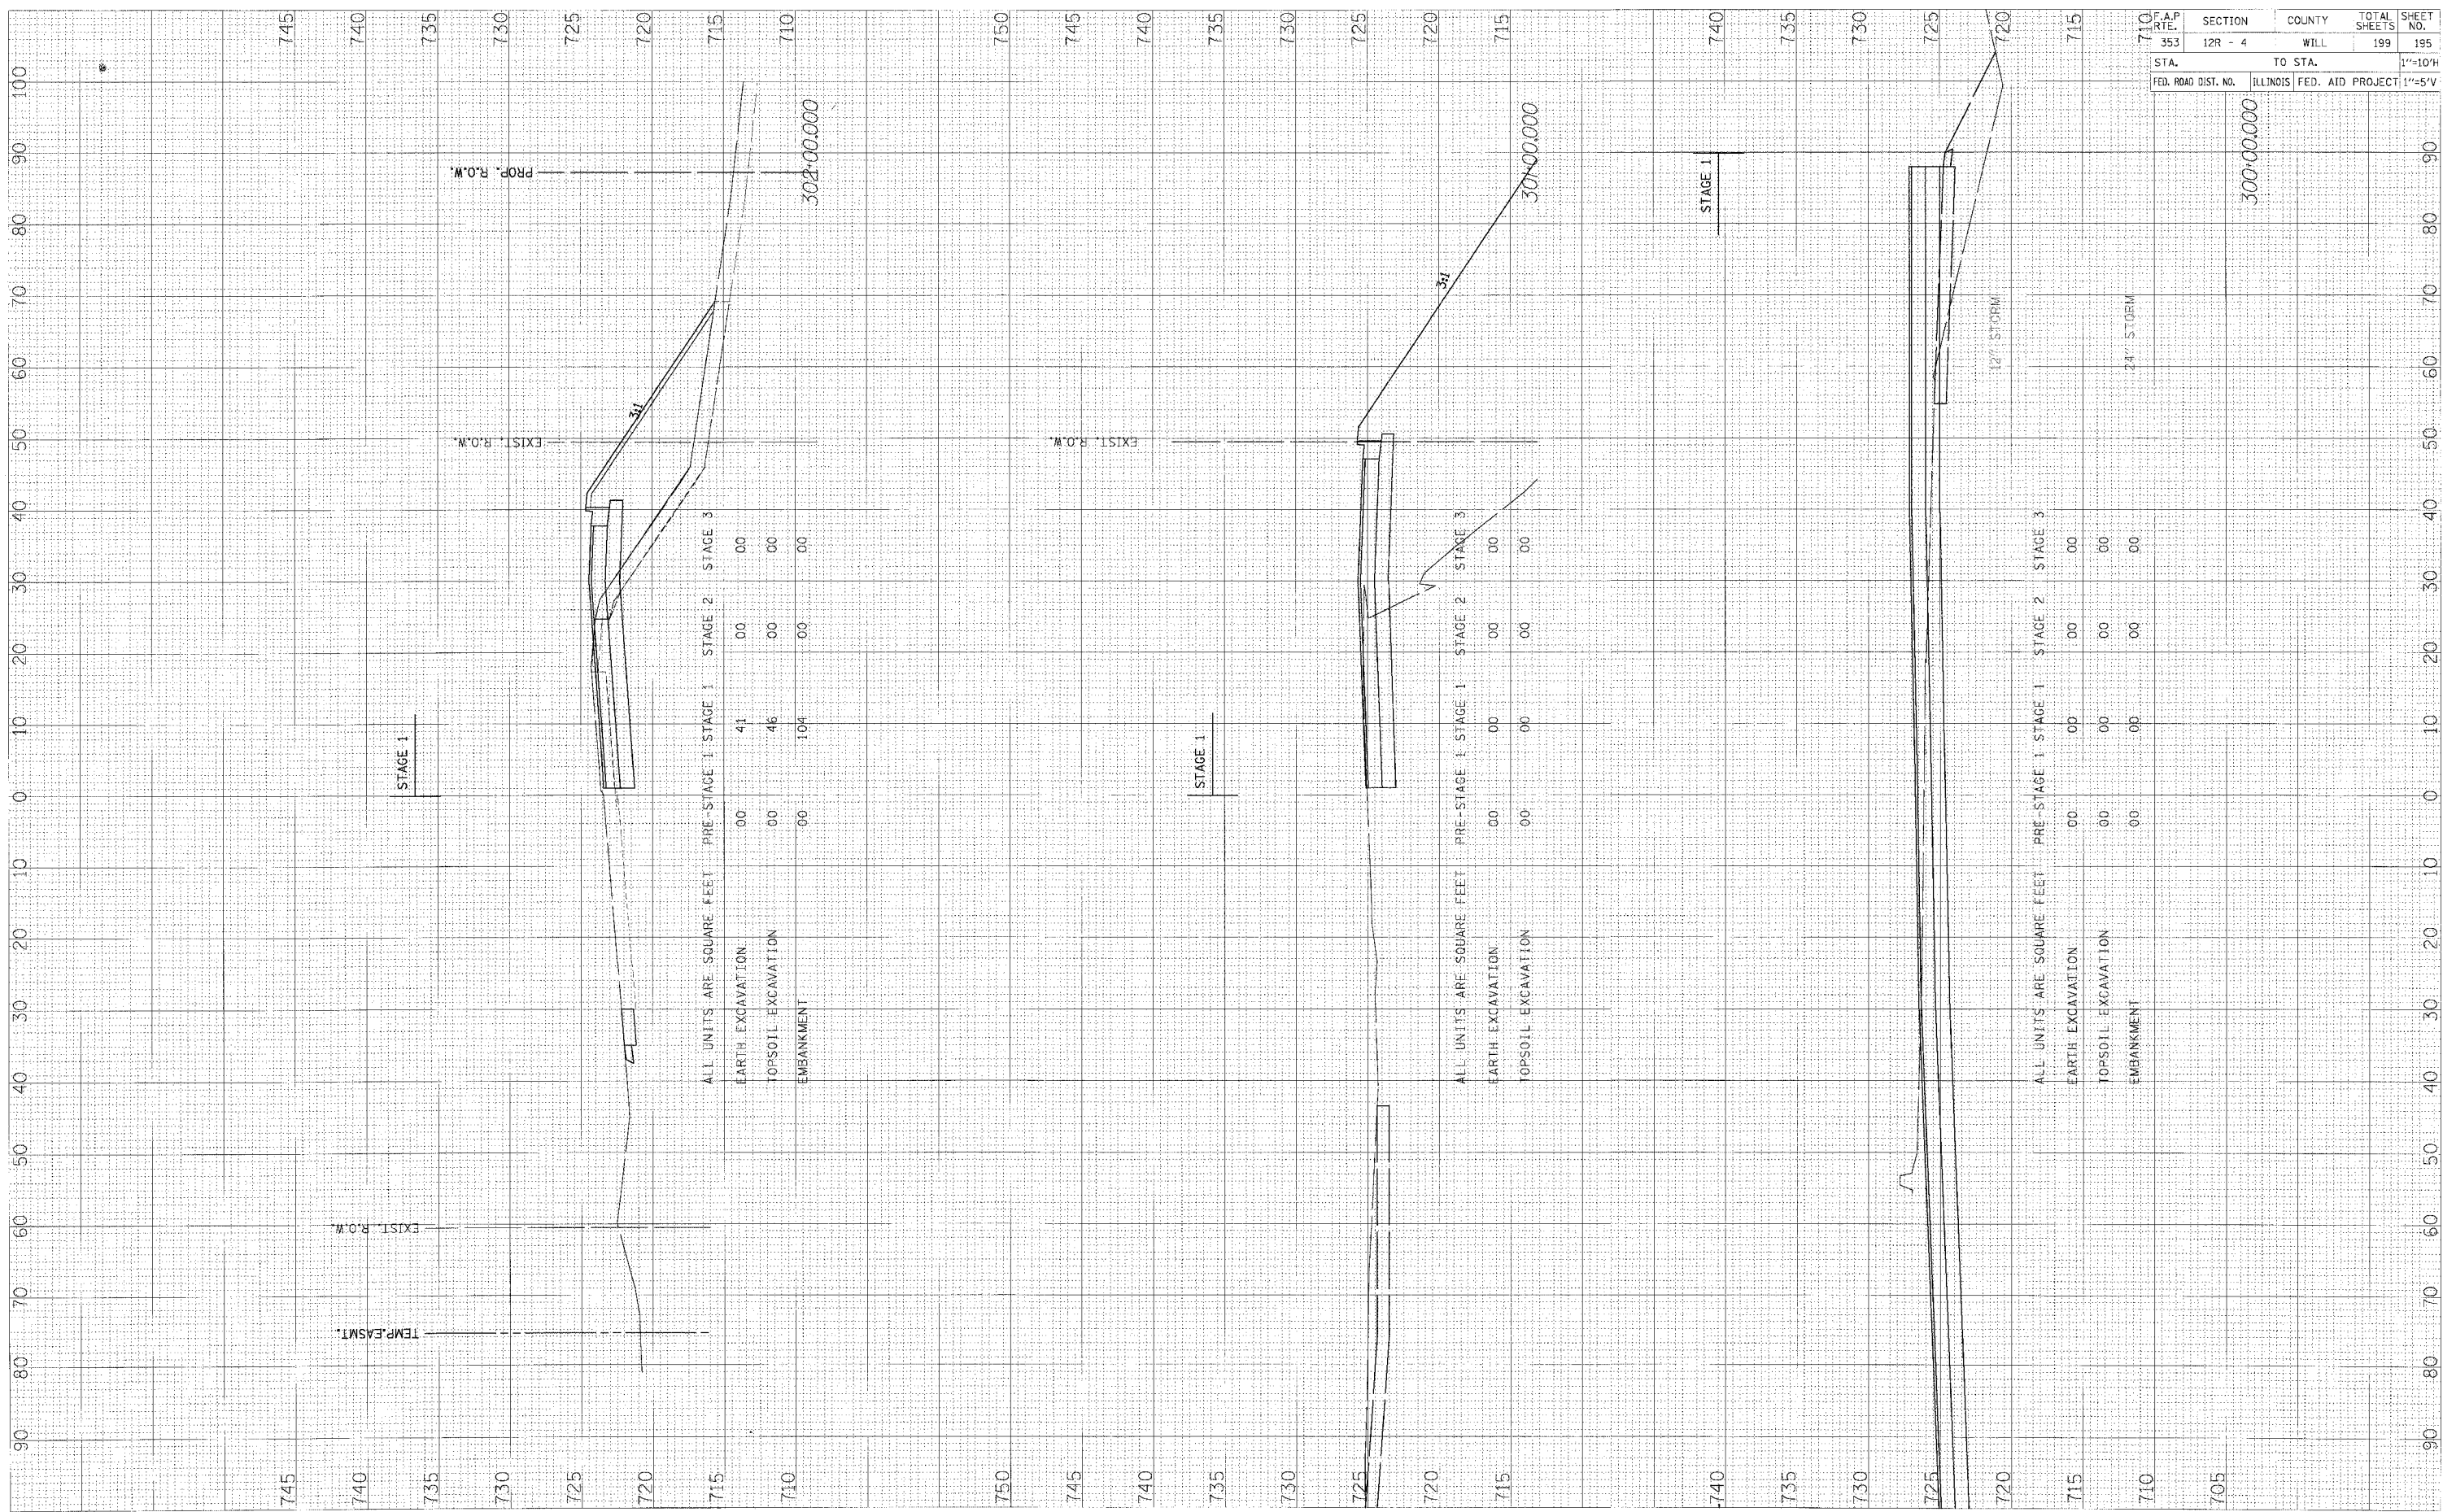

F.A.P. RTE. 353	SECTION 12R - 4	COUNTY WILL	TOTAL SHEETS 199	SHEET NO. 195
STA. 710		TO STA. 720		1"=10'H
FED. ROAD DIST. NO.		ILLINOIS FED. AID PROJECT		1"=5'V

F:\100pc\Wolf\_1\130W-WOLF Stage 1/20/2005