


ORIGINAL SURVEY
 SURVEY PLOTTED
 NOTE BOOK TEMPLATE
 NO. _____
 AREAS CHECKED

FIN. SURVEY
 SURVEY PLOTTED
 NOTE BOOK TEMPLATE
 NO. _____
 AREAS CHECKED

BY _____
 DATE _____

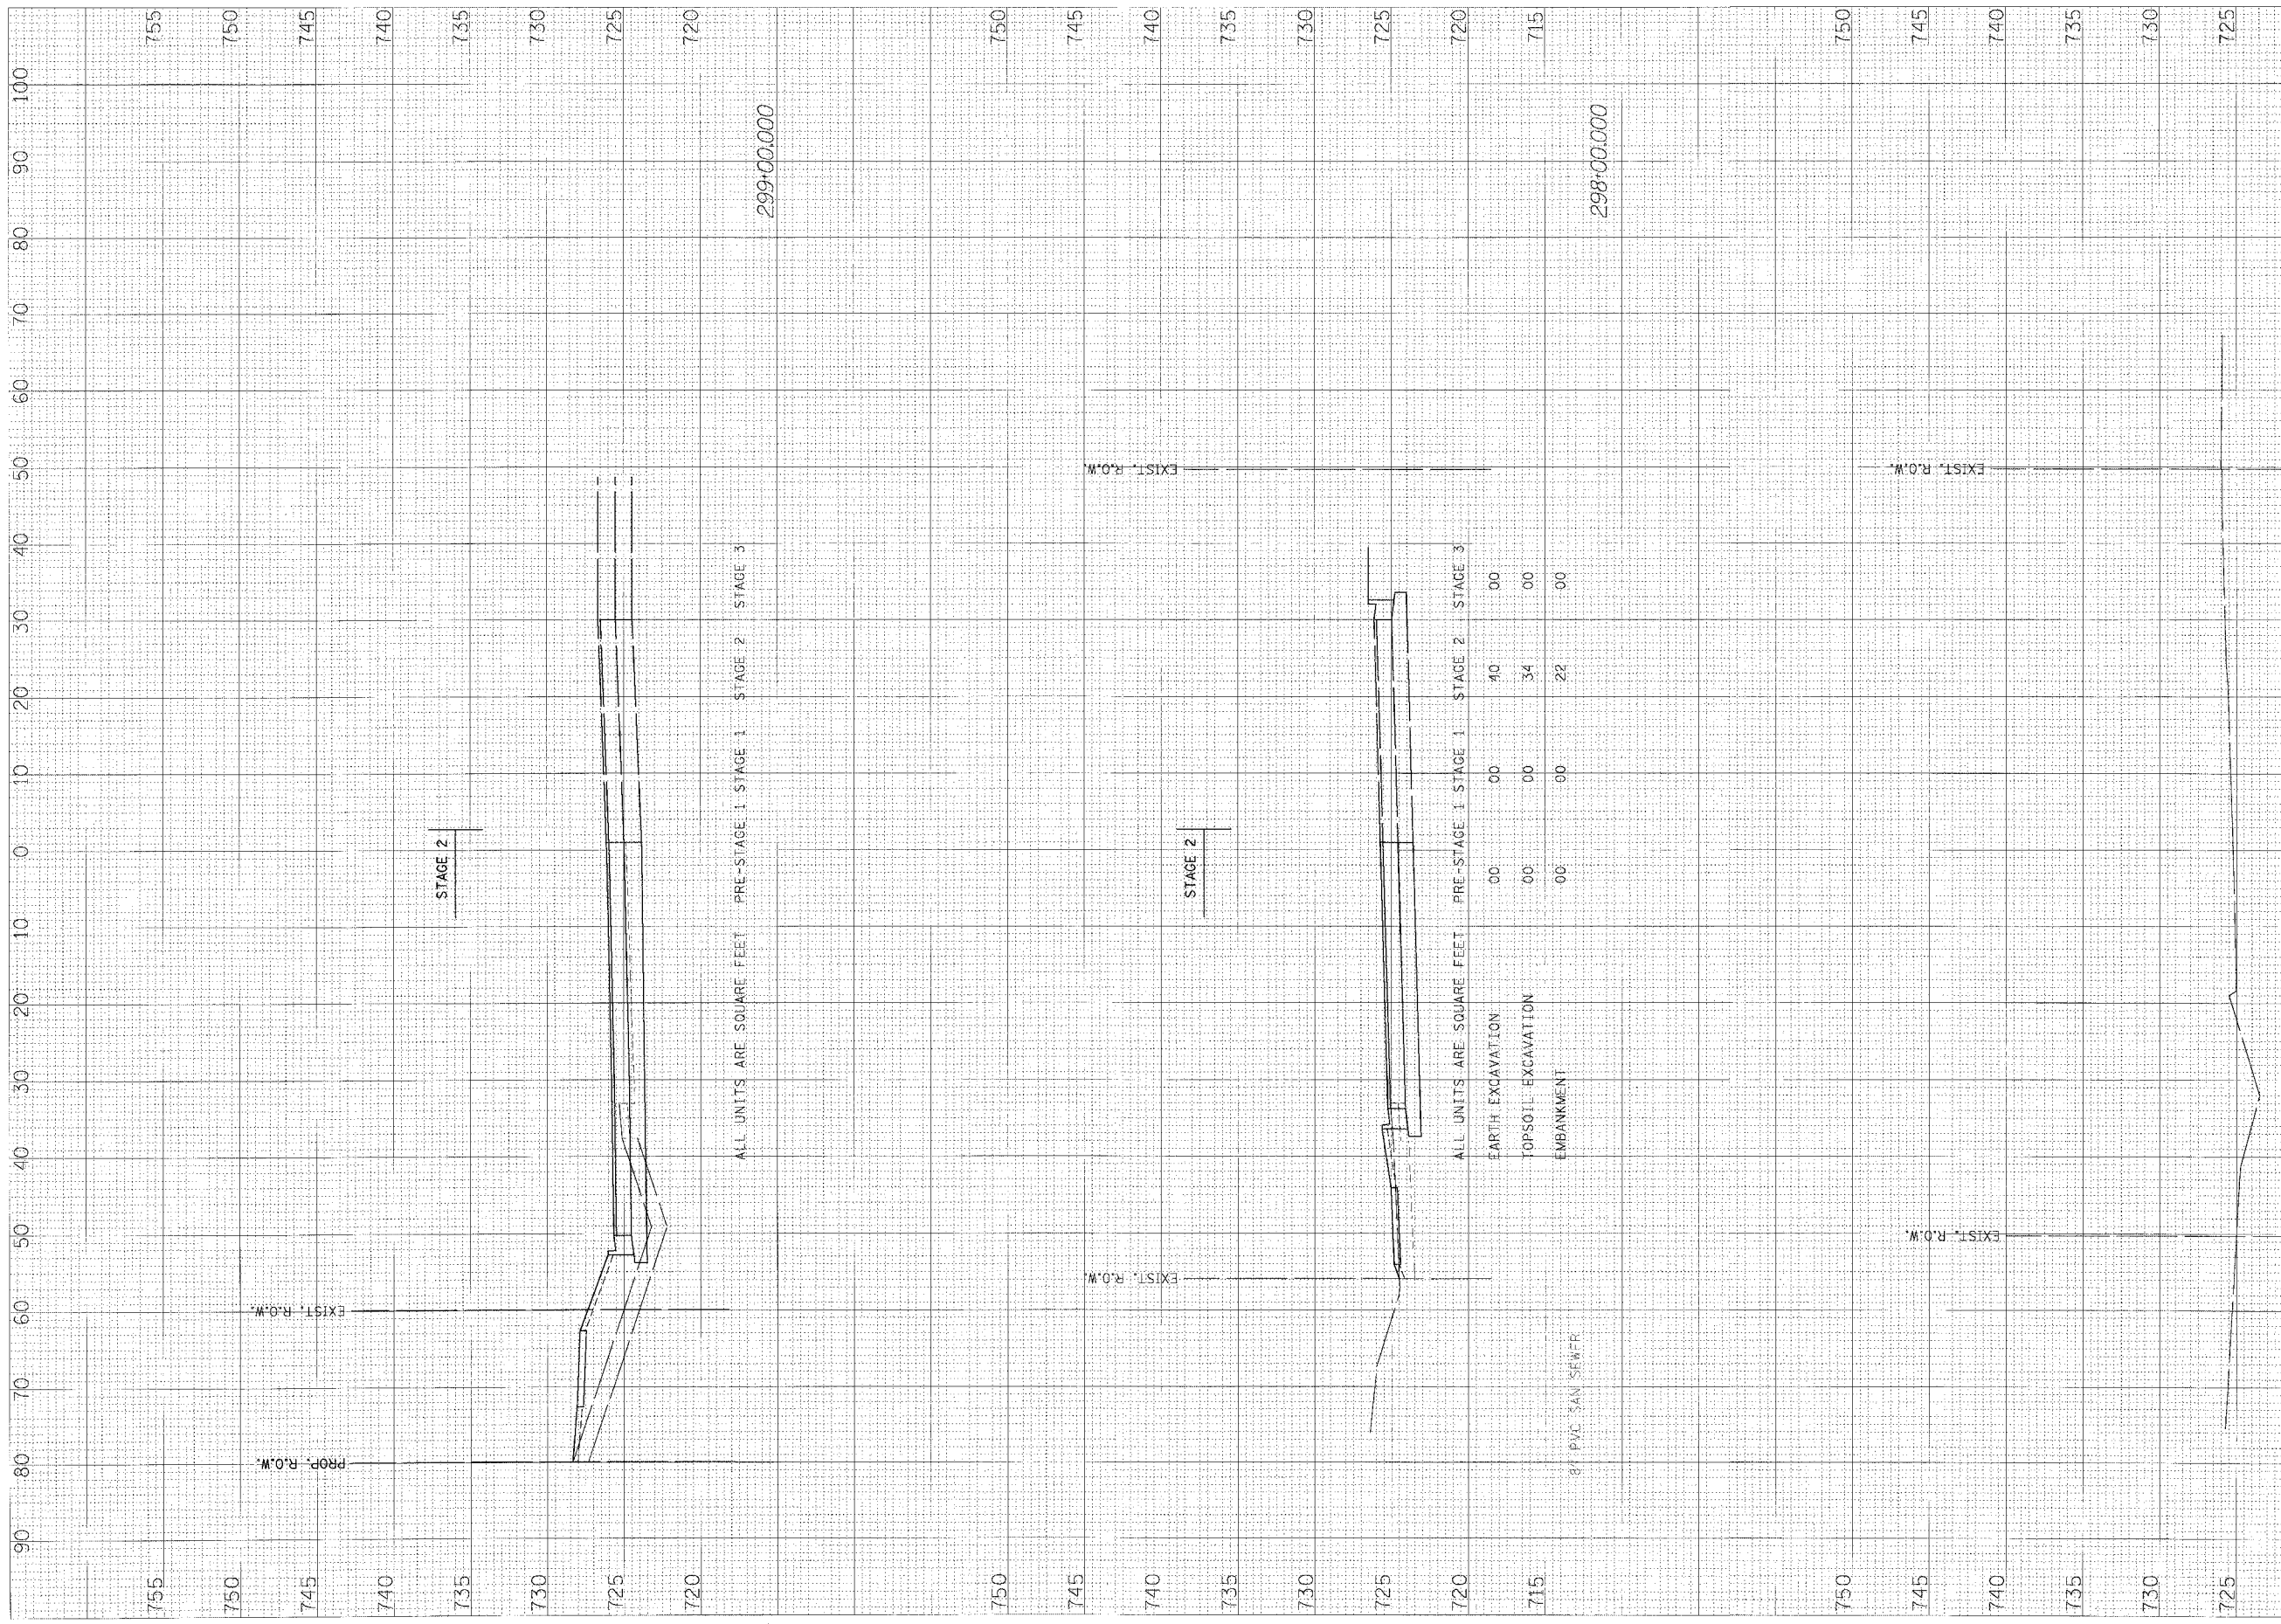

ALL UNITS ARE SQUARE FEET PRE-STAGE 1 STAGE 1 STAGE 2 STAGE 3

	PRE-STAGE 1	STAGE 1	STAGE 2	STAGE 3
EARTH EXCAVATION	00	00	40	00
TOPSOIL EXCAVATION	00	00	34	00
EMBANKMENT	00	00	22	00

	PRE-STAGE 1	STAGE 1	STAGE 2	STAGE 3
EARTH EXCAVATION	00	00	00	00
TOPSOIL EXCAVATION	00	00	00	00
EMBANKMENT	00	00	00	00

F.A.P. RTE. 353	SECTION 12R - 4	COUNTY WILL	TOTAL SHEETS 199	SHEET NO. 197
STA. 720	TO STA.		1"=10'H	
FED. ROAD DIST. NO.	ILLINOIS	FED. AID PROJECT	1"=5'V	

297+00.000