


ORIGINAL SURVEY BY DATE
 SUPPLIED FLUTTERED PLAT BY DATE
 NOTE BOOK NO. TEMP. AT AREAS CHECKED
 FINISHED SURVEY BY DATE
 SUPPLIED FLUTTERED PLAT BY DATE
 NOTE BOOK NO. TEMP. AT AREAS CHECKED

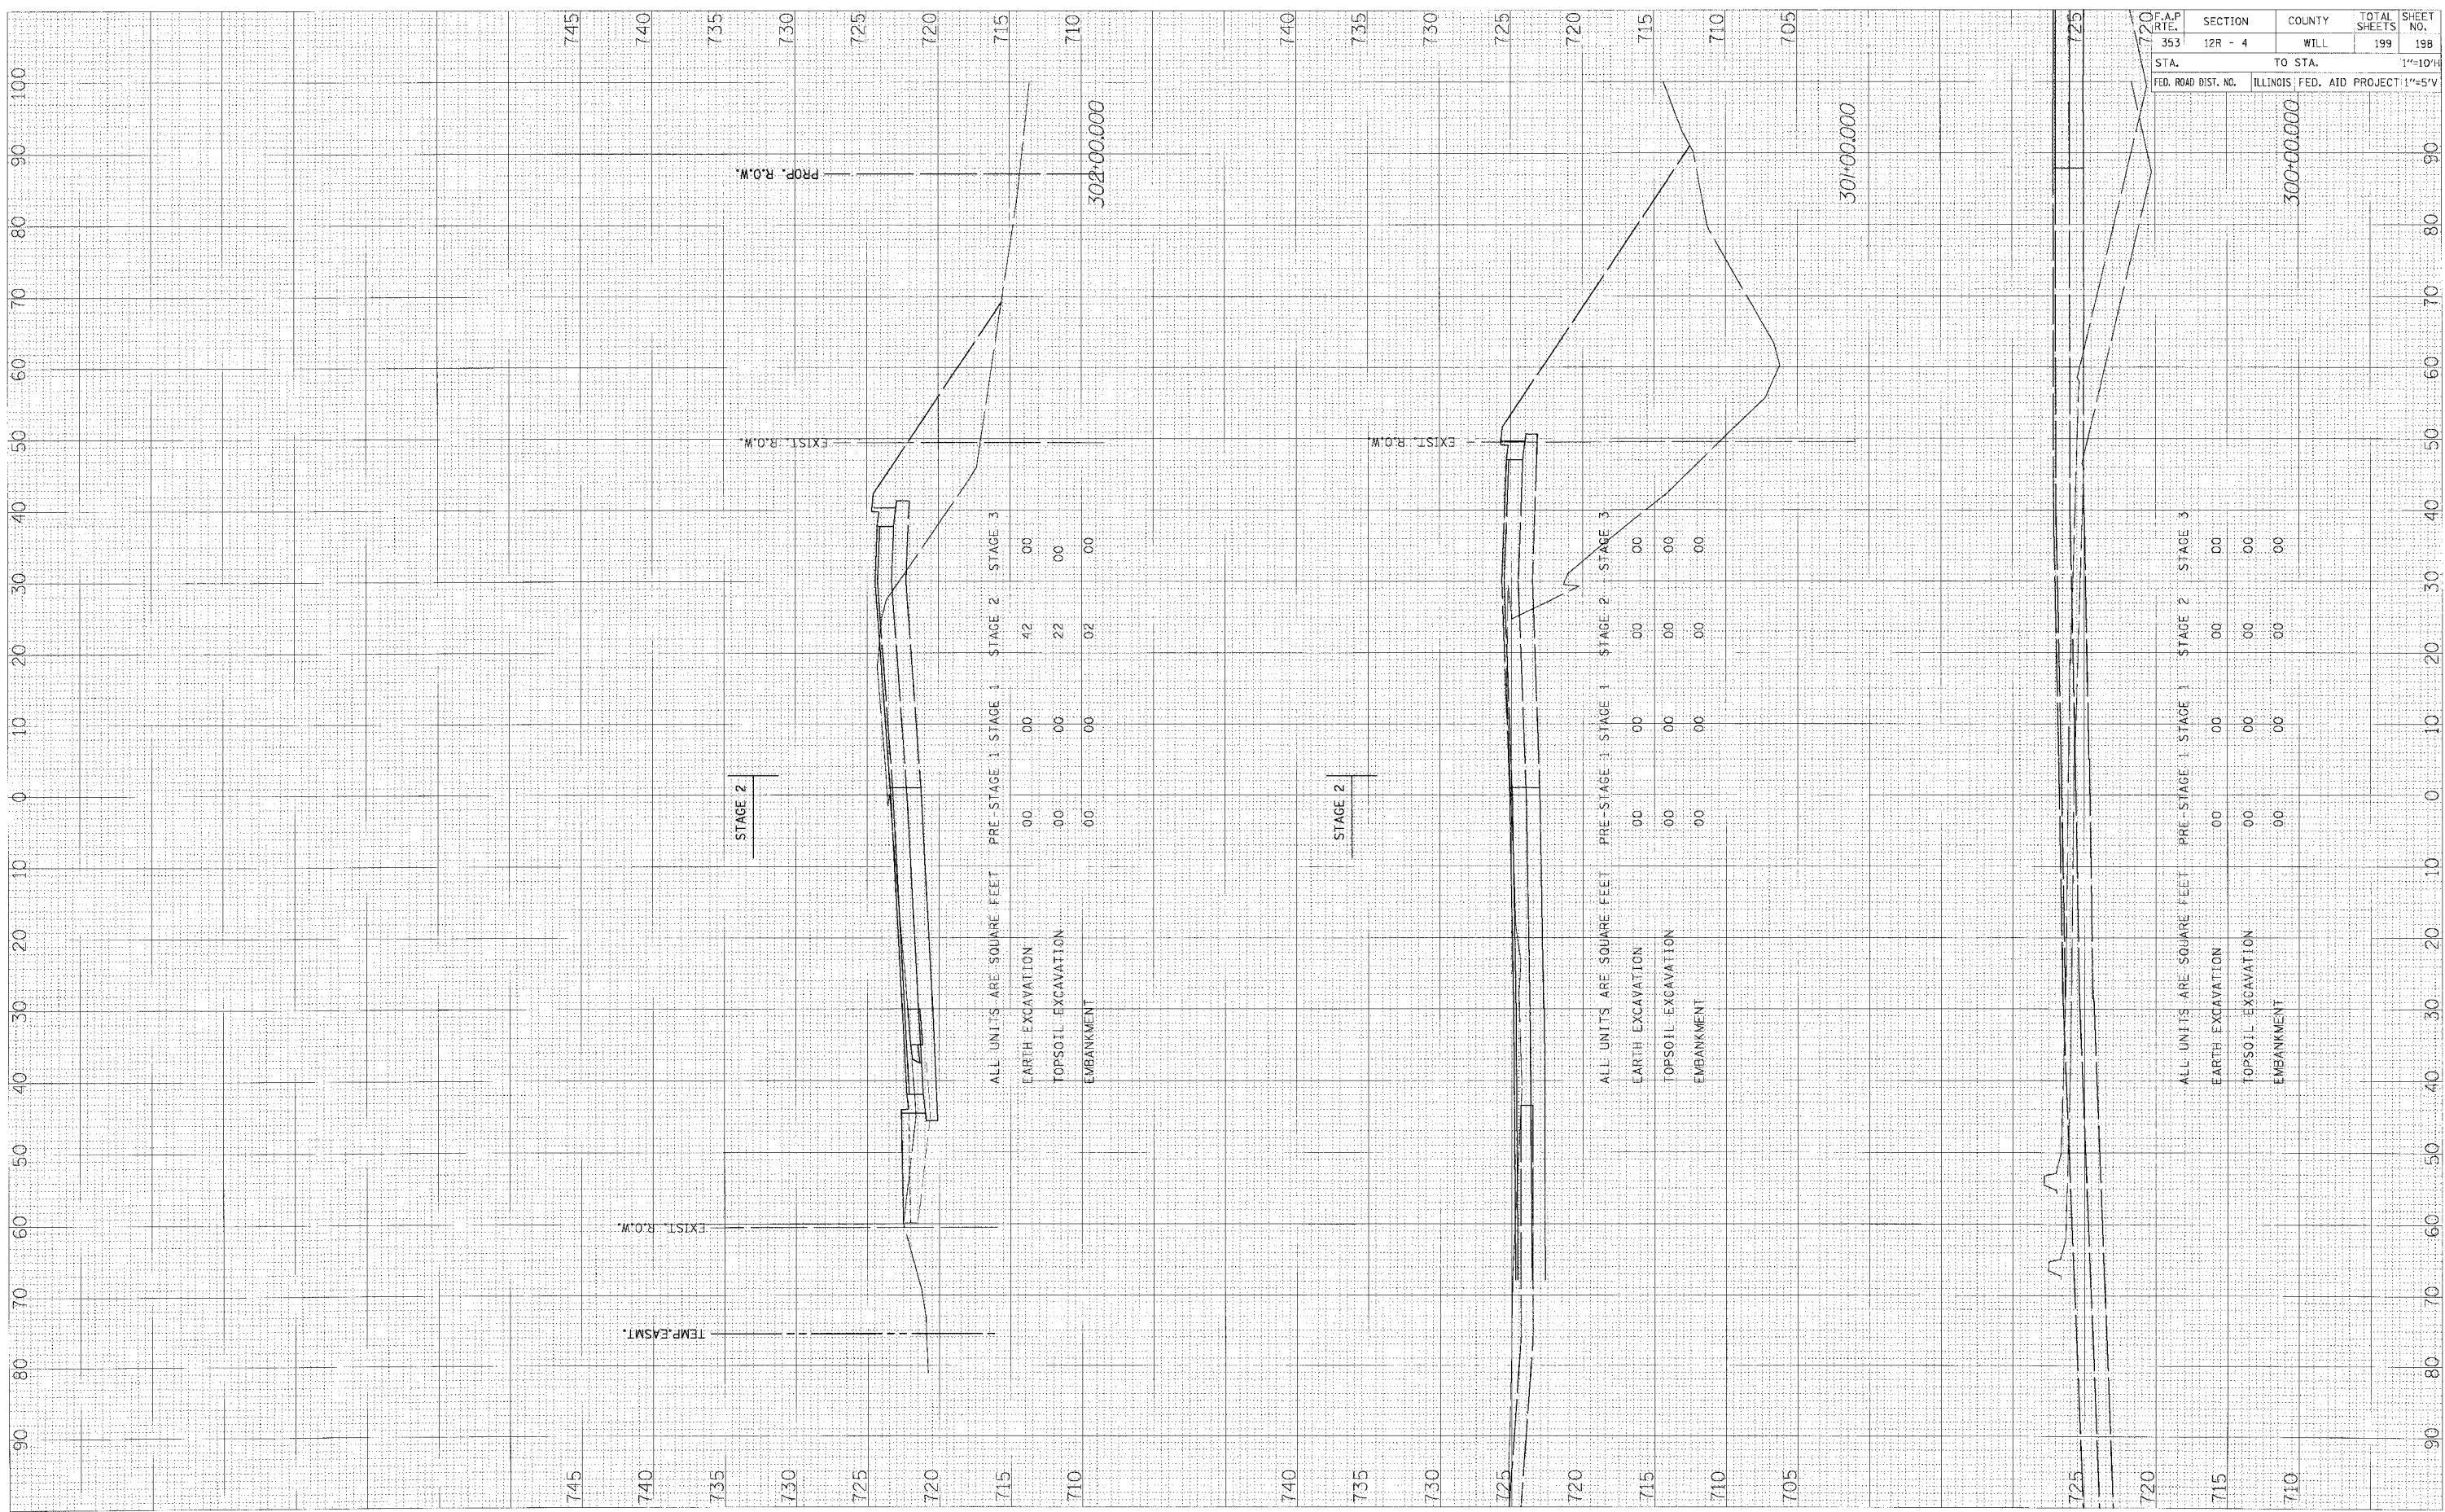

WOLF RD - STAGE 2 X-SECS

F.A.P. RTE. 353	SECTION 12R - 4	COUNTY WILL	TOTAL SHEETS 199	SHEET NO. 198
STA. 720	TO STA. 300+00.000		1"=10' H	
FED. ROAD DIST. NO. ILLINOIS FED. AID PROJECT 11-5-V				

11-302 Wolf_11130w_wolfsc.dwg/202/2008