
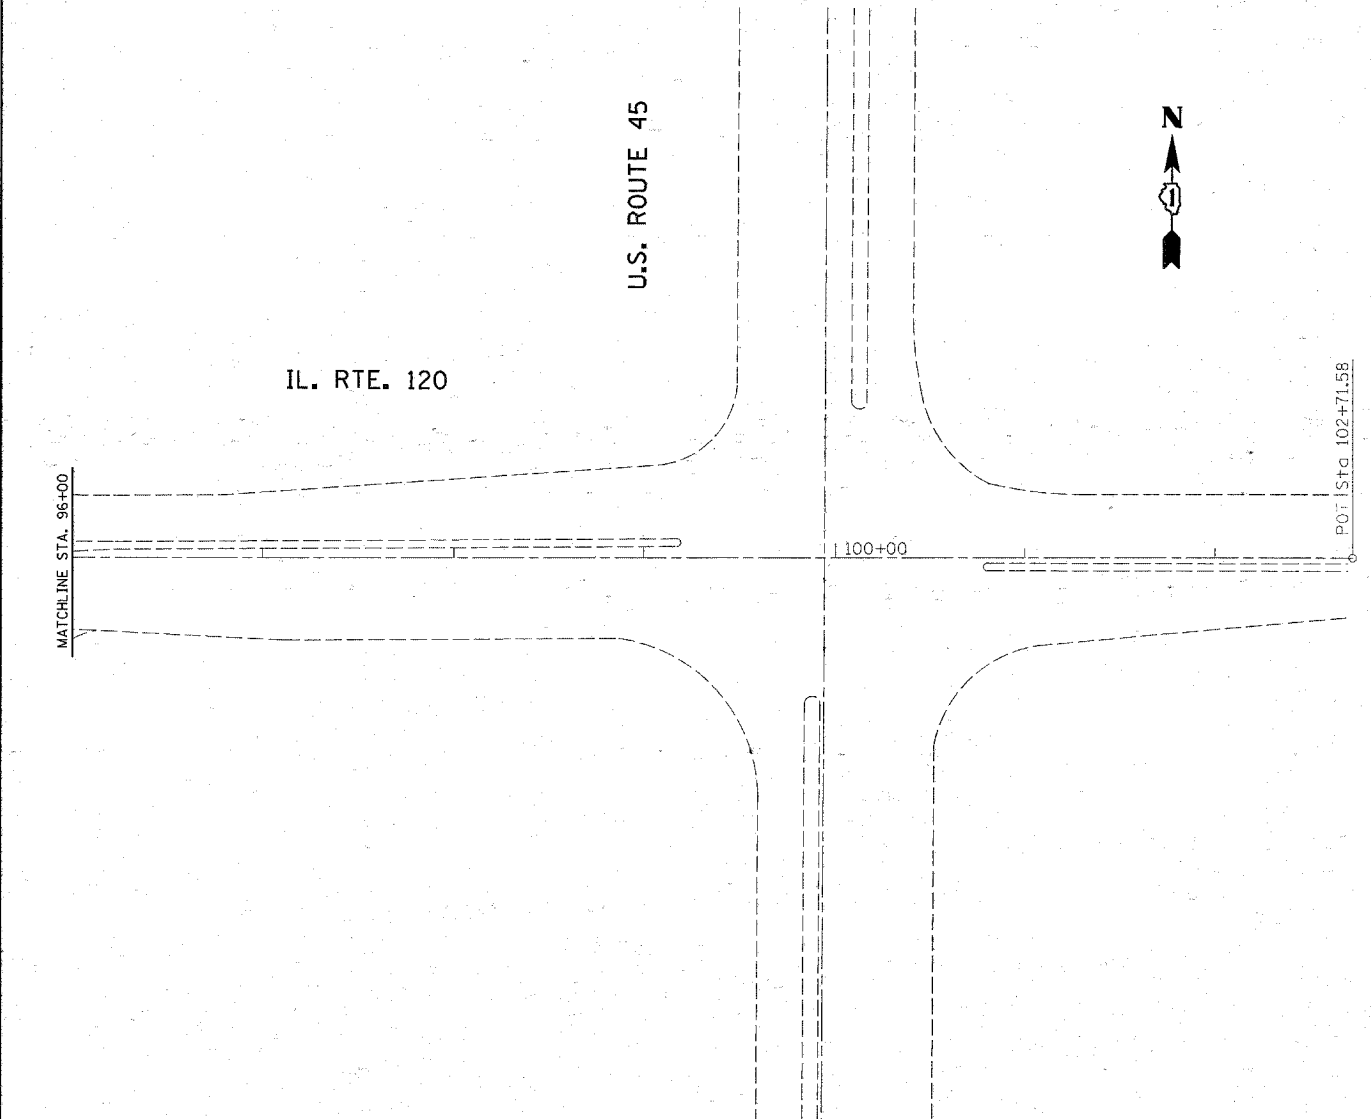


IL. RTE. 120

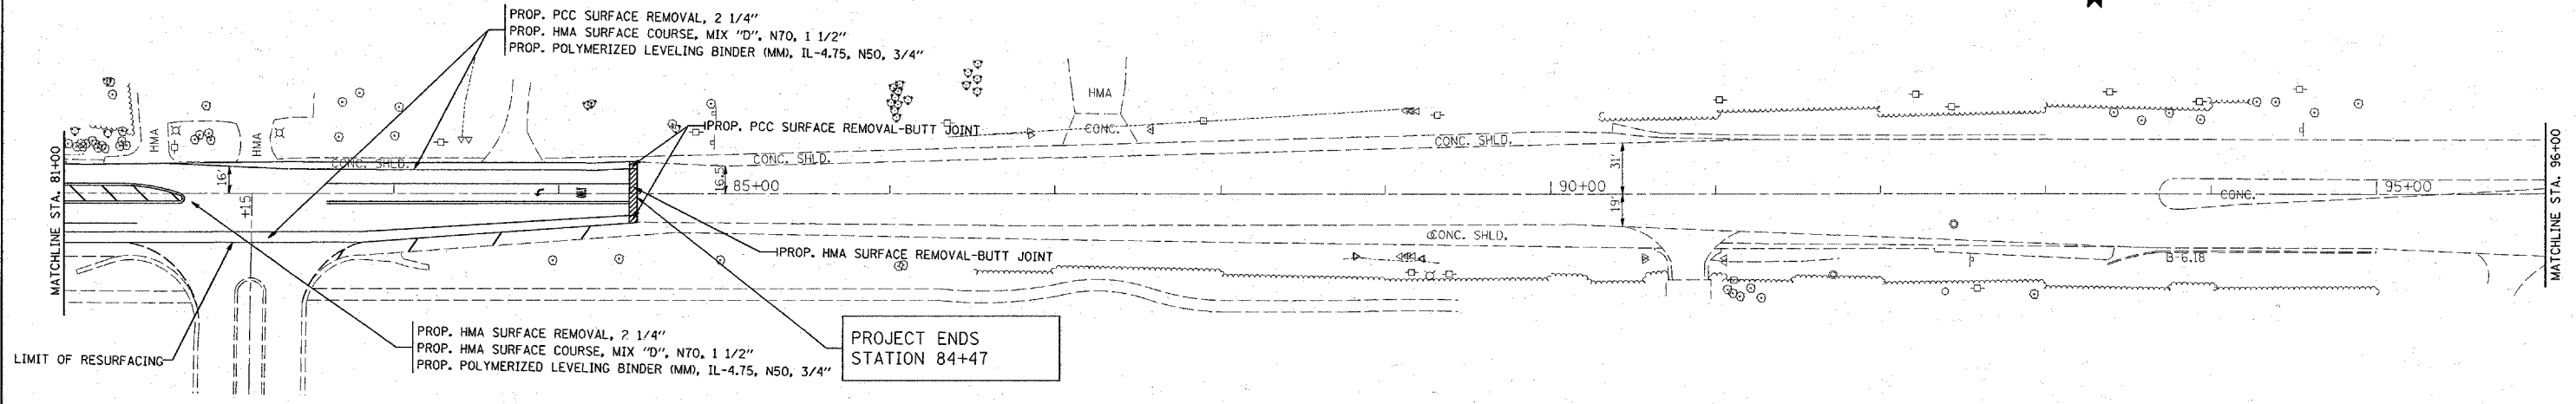

FILE NAME =
c:\projects\dl20107\sh_rdw.dgn

USER NAME = guillaumejp
PLOT SCALE = 50.0000' / IN.
PLOT DATE = 4/17/2008

DESIGNED -
DRAWN -
CHECKED -
DATE -

REVISED -
REVISED -
REVISED -
REVISED -

**STATE OF ILLINOIS
DEPARTMENT OF TRANSPORTATION**

**IL. ROUTE 120 (ATKINSON RD. - W/O U.S. 45)
ROADWAY PLAN**

SCALE: 1"=50' SHEET NO. OF SHEETS STA. TO STA.

F.A.P. RTE.	SECTION	COUNTY	TOTAL SHEETS	SHEET NO.
342	G-RS-4	LAKE	24	8
CONTRACT NO. 60C32			FED. ROAD DIST. NO. 1 ILLINOIS FED. AID PROJECT	