



IL. RTE. 173  
(ROSECRANS RD.)

PROPOSED HOT-MIX ASPHALT SURFACE REMOVAL 2 1/4"  
PROPOSED POLYMERIZED LEVELING BINDER (MACHINE METHOD), IL-4.75, N50, 3/4"  
PROPOSED HOT-MIX ASPHALT SURFACE COURSE, MIX "D", N70, 1 1/2"

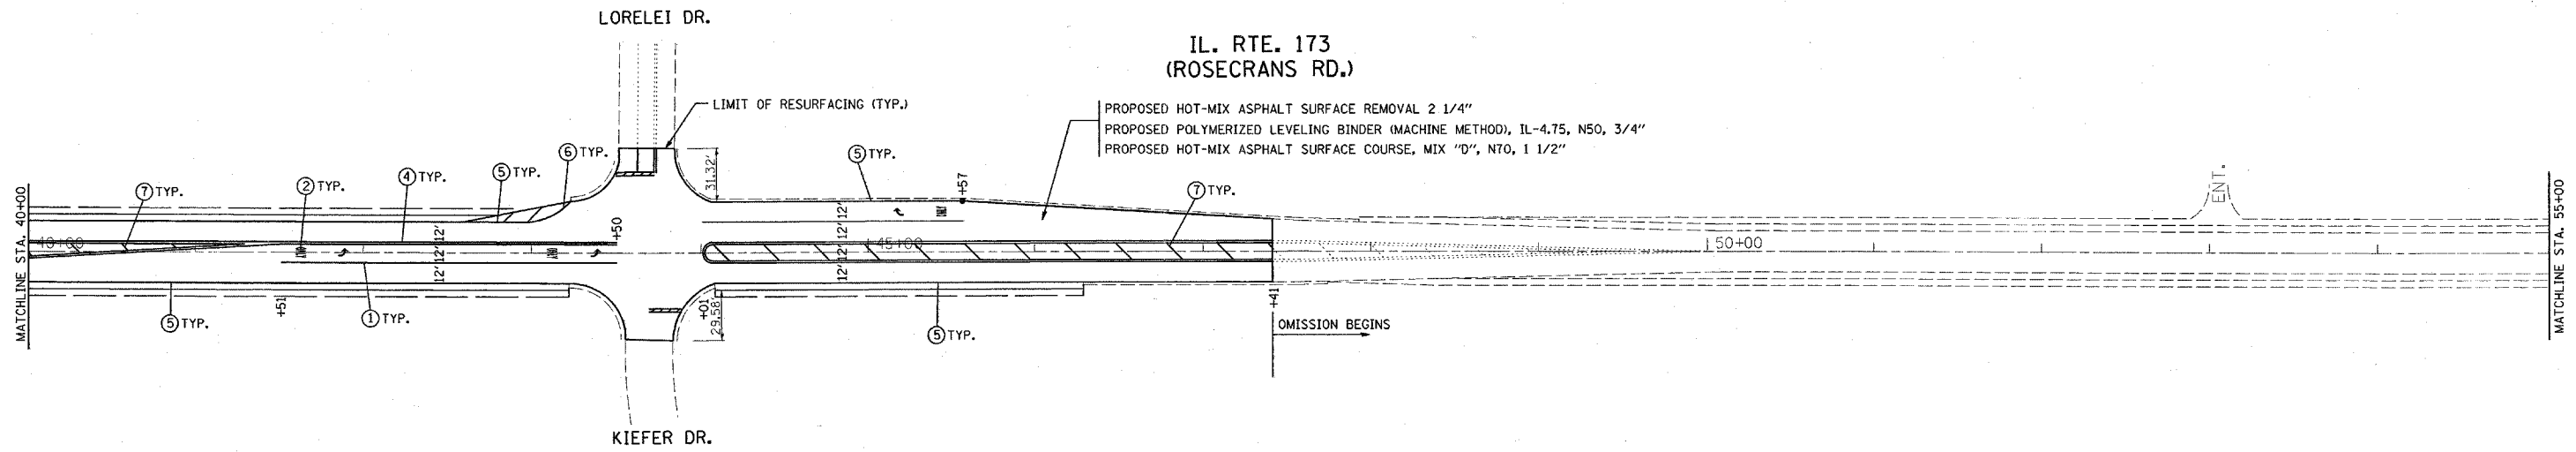

IL. RTE. 173  
(ROSECRANS RD.)

PROPOSED HOT-MIX ASPHALT SURFACE REMOVAL 2 1/4"  
PROPOSED POLYMERIZED LEVELING BINDER (MACHINE METHOD), IL-4.75, N50, 3/4"  
PROPOSED HOT-MIX ASPHALT SURFACE COURSE, MIX "D", N70, 1 1/2"

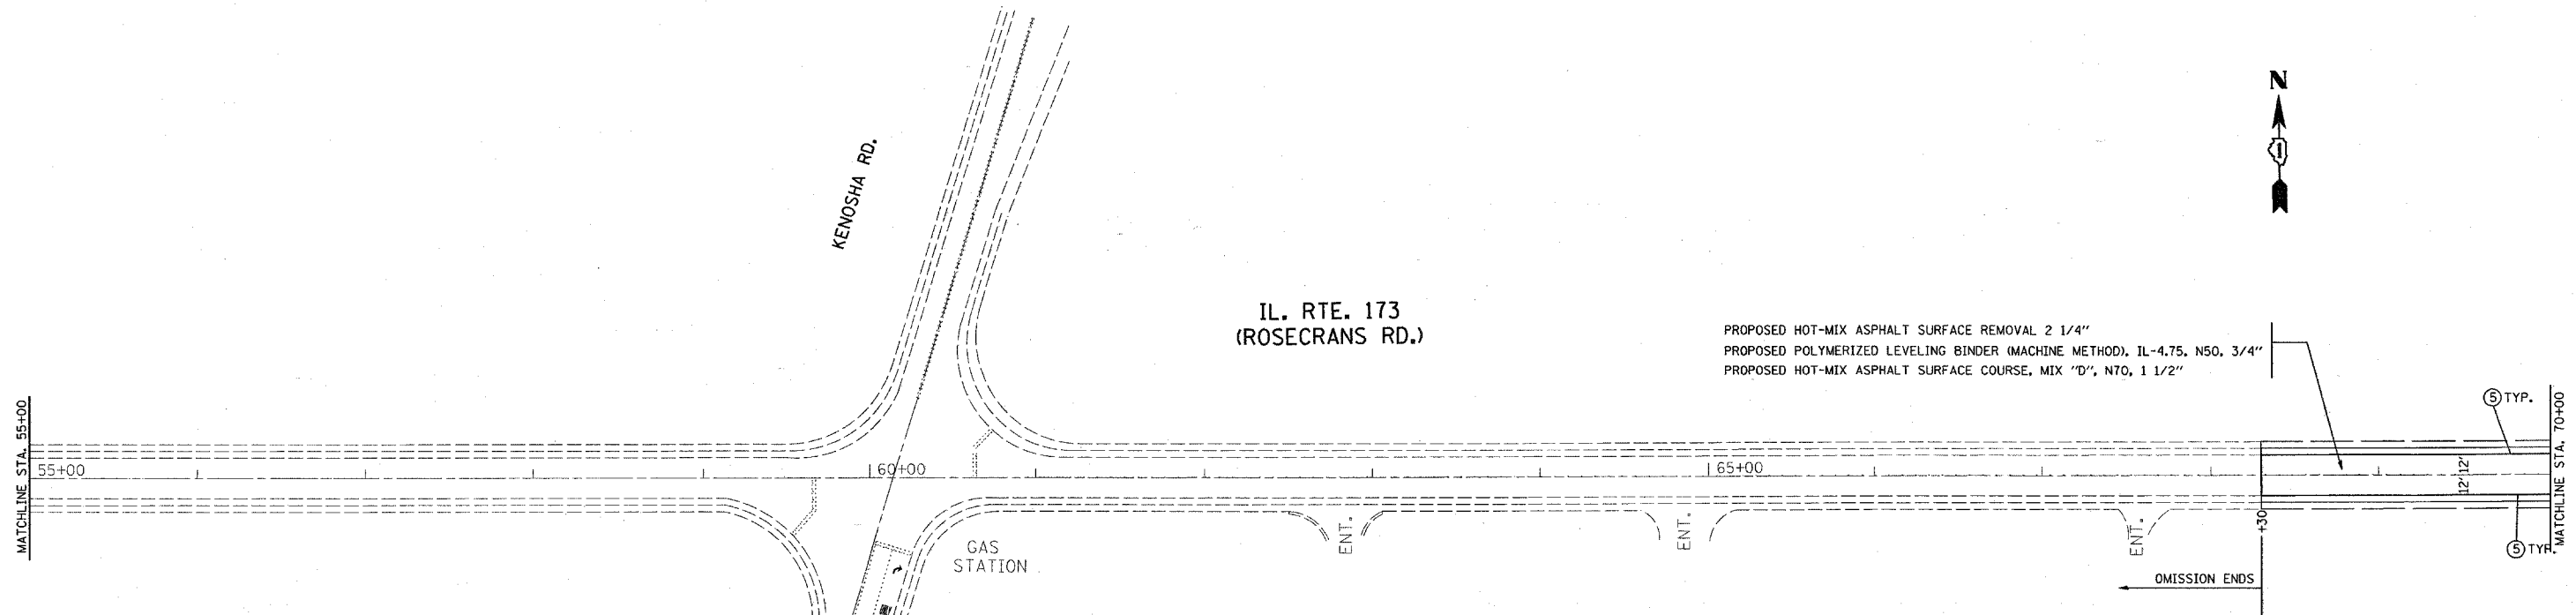

PAVEMENT MARKING LEGEND

- ① 6" WHITE TURN LANE LINE
- ② WHITE LETTERS & SYMBOLS
- ③ 24" WHITE STOP BAR
- ④ 4" SOLID DOUBLE YELLOW LINE
- ⑤ 4" WHITE SOLID EDGE LINE
- ⑥ 12" WHITE DIAGONAL LINE
- ⑦ 12" YELLOW DIAGONAL LINE
- ⑧ 4" YELLOW SKIP DASH CENTER LINE

FILE NAME = er\proj\jcta\d137685\sh_rdw.dgn	USER NAME = abrouah	DESIGNED - DRAWN -	REVISED - REVISED -	<b>STATE OF ILLINOIS DEPARTMENT OF TRANSPORTATION</b>	<b>PROPOSED ROADWAY AND PAVEMENT MARKING PLAN IL. RTE. 173 (ROSECRANS RD.) IL. RTE. 131 TO LEWIS AVE.</b>	F.A.P. RTE. 303	SECTION 136 RS-S	COUNTY LAKE	TOTAL SHEETS 23	SHEET NO. 8			
PLLOT SCALE = 50.0000' / IN.	CHECKED -	REVISED -	SCALE: 1"=50'			SHEET NO. 2 OF 3 SHEETS	STA. 40+00 TO STA. 70+00	FED. ROAD DIST. NO. 1	ILLINOIS FED. AID PROJECT	CONTRACT NO. 60E44			
PLLOT DATE = 5/22/2008	DATE -	REVISED -											