


PLAN

TEMPORARY GUARD RAIL SHOE. COST IS INCLUDED IN TEMPORARY BARRIER ITEM.

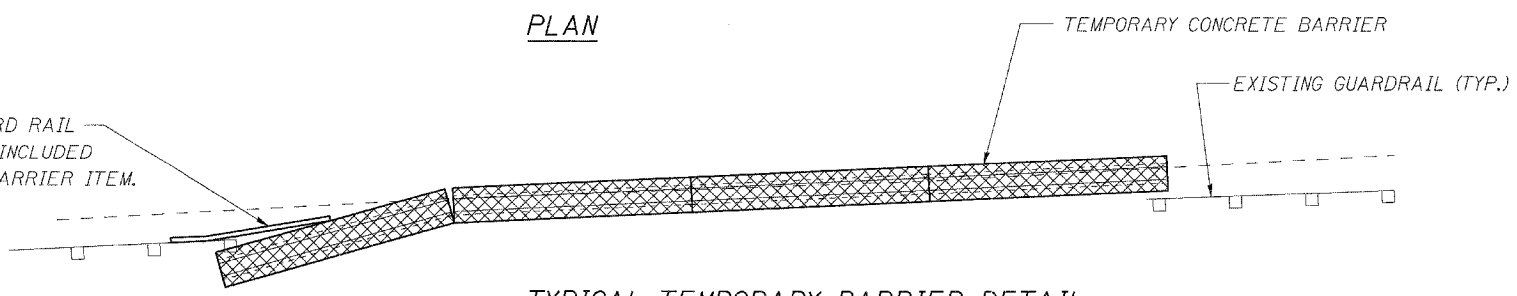

TYPICAL TEMPORARY BARRIER DETAIL

**CONSTRUCTION NOTES:**

1. EXECUTE DETOUR PLAN AND ROAD CLOSURE FOR IL ROUTE 31 UTILIZING STANDARDS 701901 AND AS SHOWN IN THE PLANS.
2. COMPLETE BRIDGE REPAIRS.
3. REMOVE TRAFFIC CONTROL.
4. DETOUR FOR IL ROUTE 31 WILL BE IMPLEMENTED FOR 5 WEEKENDS OF WORK, APPROXIMATELY 3 DAYS PER WEEKEND. THE DETOUR WILL BE IN EFFECT DURING THE PERIOD FROM SEPTEMBER 15 THROUGH NOVEMBER 17 COMPLETION DATE.
5. DATES OF CLOSURE WILL BE MODIFIED WEEKLY FOR SUCCESSIVE CLOSURES FOR THE NO. 15 SIGN. (SEE DETOUR PLAN FOR MORE INFO.)

**LONGO, INC.**  
CONSULTING ENGINEERS  
1979 N. WILL ST., SUITE 210  
NAPERVILLE, ILLINOIS 60563 PH: (630) 577-9100

USER NAME = #USER#	DESIGNED - MJY	REVISED -
PLOT SCALE = #SCALE#	DRAWN - ST	REVISED -
PLOT DATE = #DATE#	CHECKED -	REVISED -
	DATE - 06/27/2008	REVISED -

**STATE OF ILLINOIS  
DEPARTMENT OF TRANSPORTATION**

**TRAFFIC CONTROL CONSTRUCTION STAGING PLAN  
IL ROUTE 31**

SCALE: \_\_\_\_\_ SHEET NO. 5 OF 17 SHEETS STA. 37+24 TO STA. 37+60

F.A. RTE.	SECTION	COUNTY	TOTAL SHEETS	SHEET NO.
3887	S-T-1	KANE	17	5
D-91-076-08			CONTRACT NO. 60E50	
FED. ROAD DIST. NO. [ILLINOIS] FED. AID PROJECT				