



RTE	SECTION	COUNTY	TOTAL SHEETS	SHEET NO.
338	114R-1	WILL	355	83
STA. 3061+00		TO STA. 3075+00		
FED. ROAD DIST. NO. 7 ILLINOIS FED. AID PROJECT				

PLAN	DATE	BY
SURVEYED		
ALIGNED		
CHECKED		
NOTE BOOK		
NO.		

PROFILE	DATE	BY
SURVEYED		
GRADES CHECKED		
NOTE BOOK		
NO.		

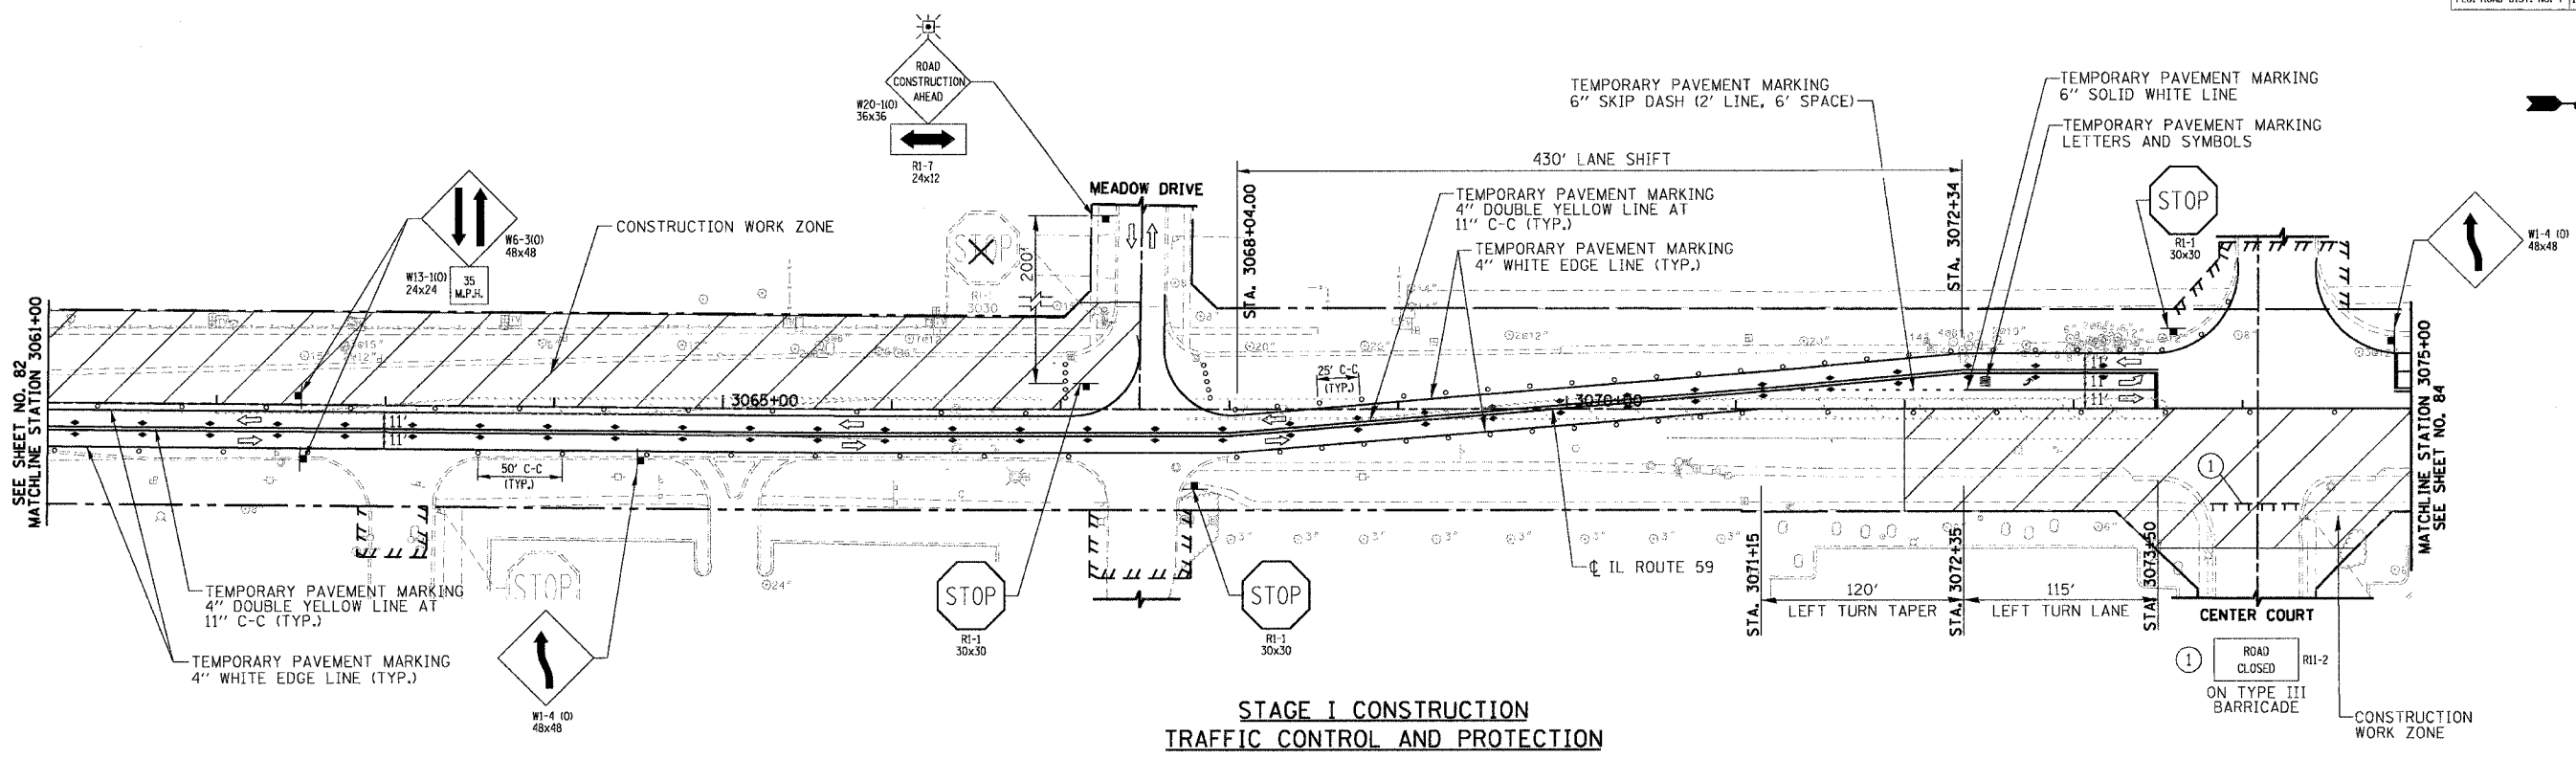

**STAGE I CONSTRUCTION
TRAFFIC CONTROL AND PROTECTION**

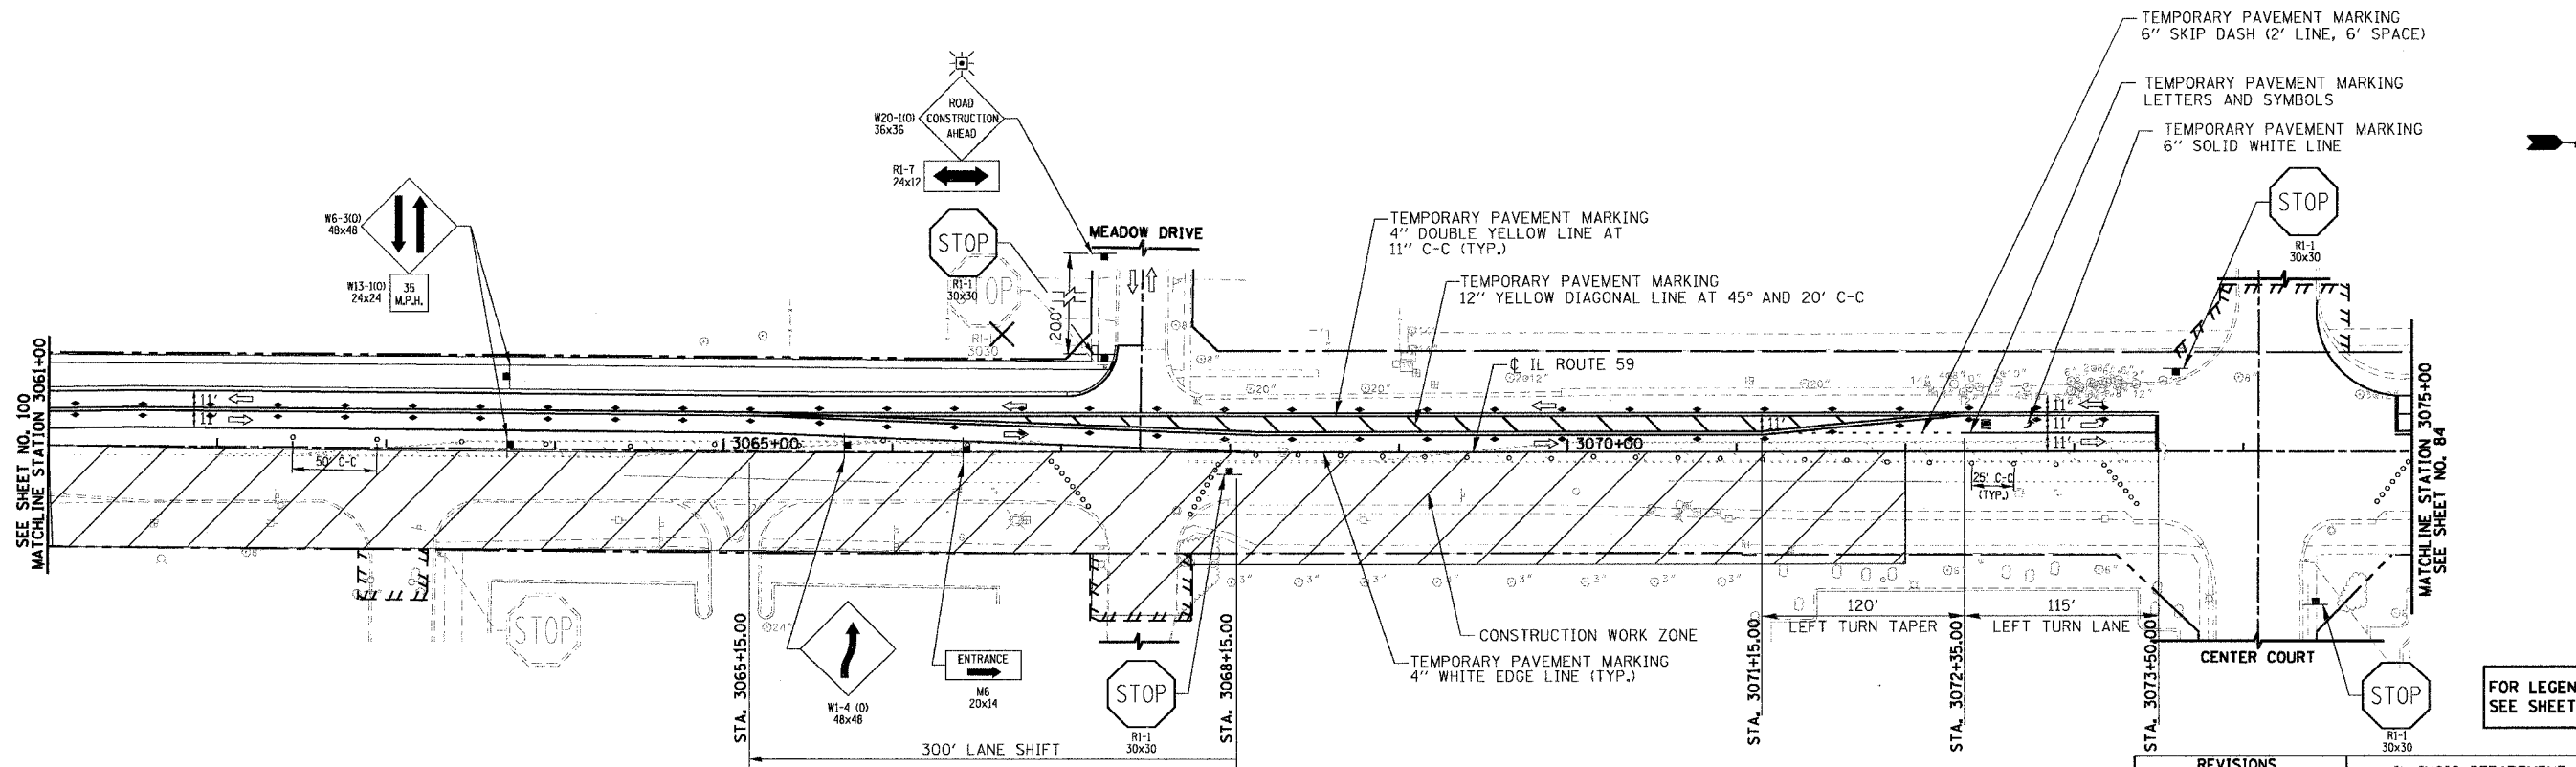

**STAGE IA CONSTRUCTION
TRAFFIC CONTROL AND PROTECTION**

REVISIONS	
NAME	DATE

ILLINOIS DEPARTMENT OF TRANSPORTATION
**SUGGESTED CONSTRUCTION PROCEDURE
 AND MAINTENANCE OF TRAFFIC**
STAGES I & IA
 ILLINOIS ROUTE 59
 STATION 3061+00 TO STATION 3075+00

DATE: 3/18/08
 DRAWN BY: NM, RM
 CHECKED BY: AS

50 0 50
 SCALE IN FEET

FOR LEGEND
SEE SHEET NO. 81