



RTE	SECTION	COUNTY	TOTAL SHEETS	SHEET NO.
338	114R-1	WILL	355	87
STA. 3153+00		TO STA. 3182+00		
FED. ROAD DIST. NO. 7 ILLINOIS FED. AID PROJECT				

PLAN	DATE
BY	
REVISIONS	
SURVEYED	
ALIGNED	
CHECKED	
DESIGNED	
NOTED	
CONSTRUCTION	
STATUS	
NO.	

PROFILE	DATE
BY	
REVISIONS	
SURVEYED	
ALIGNED	
CHECKED	
DESIGNED	
NOTED	
CONSTRUCTION	
STATUS	
NO.	

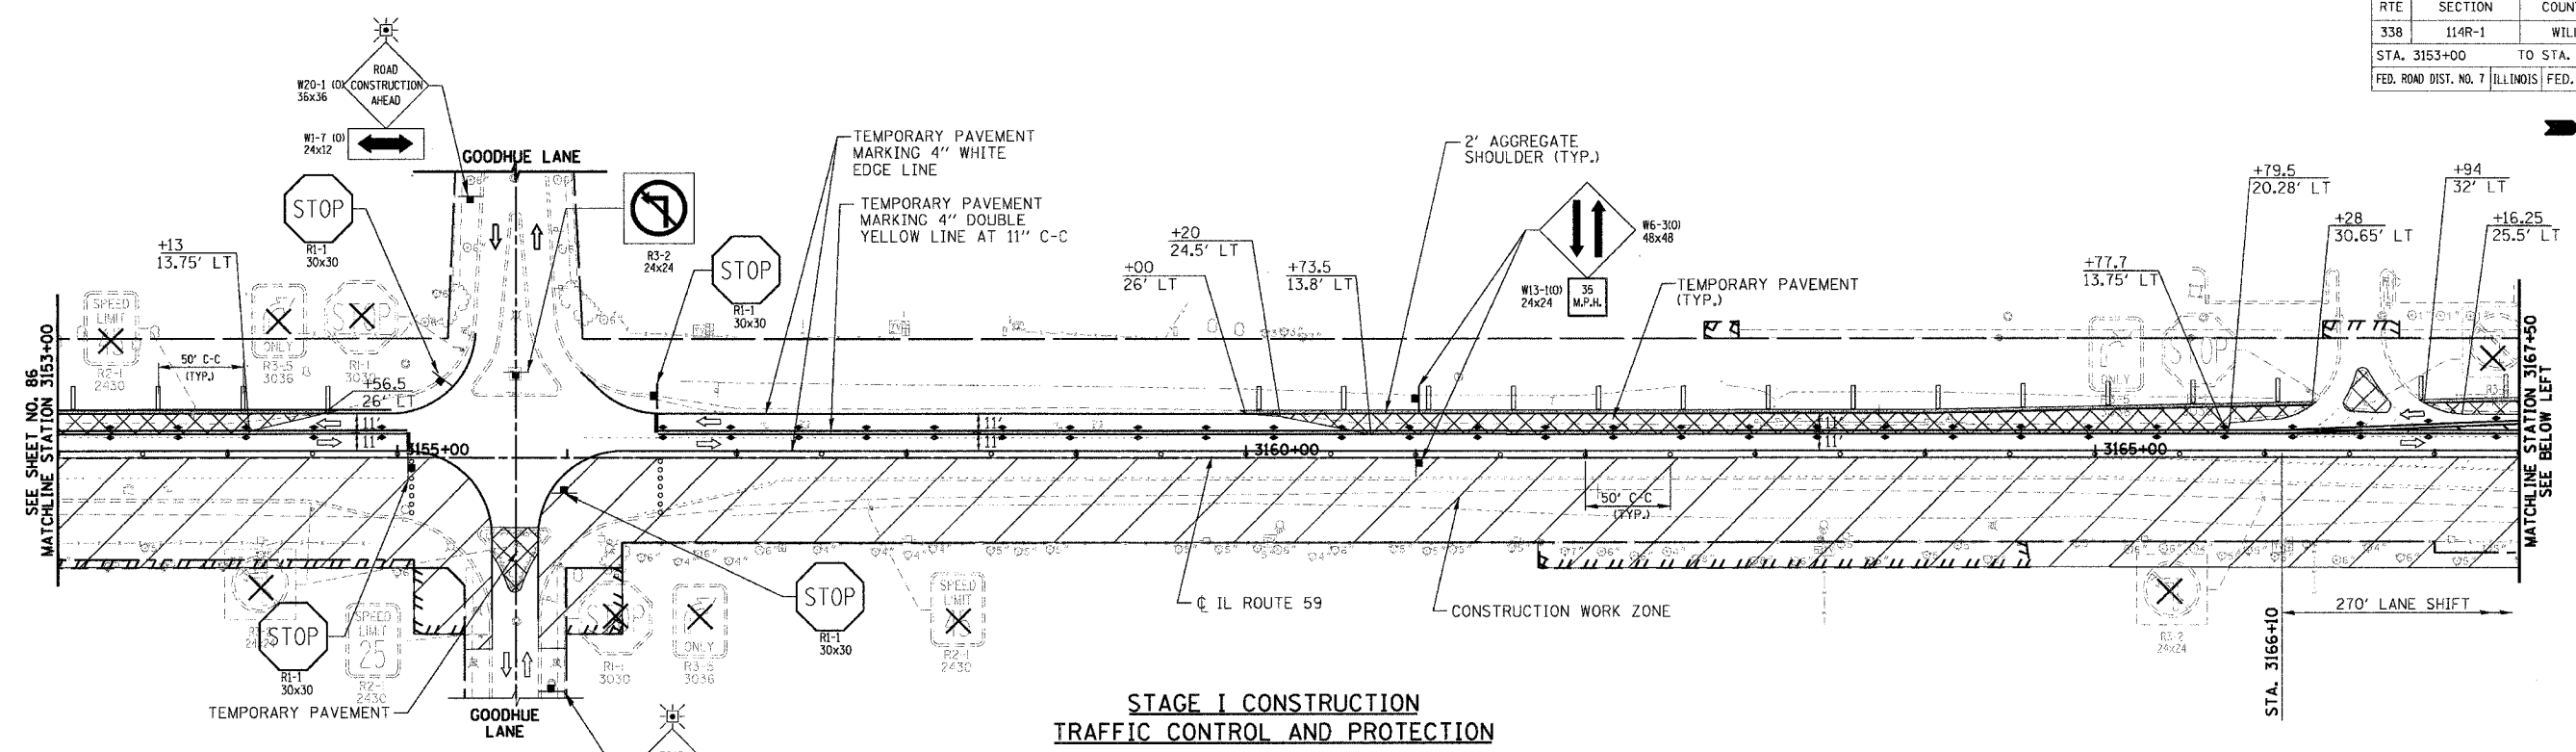

**STAGE I CONSTRUCTION  
TRAFFIC CONTROL AND PROTECTION**

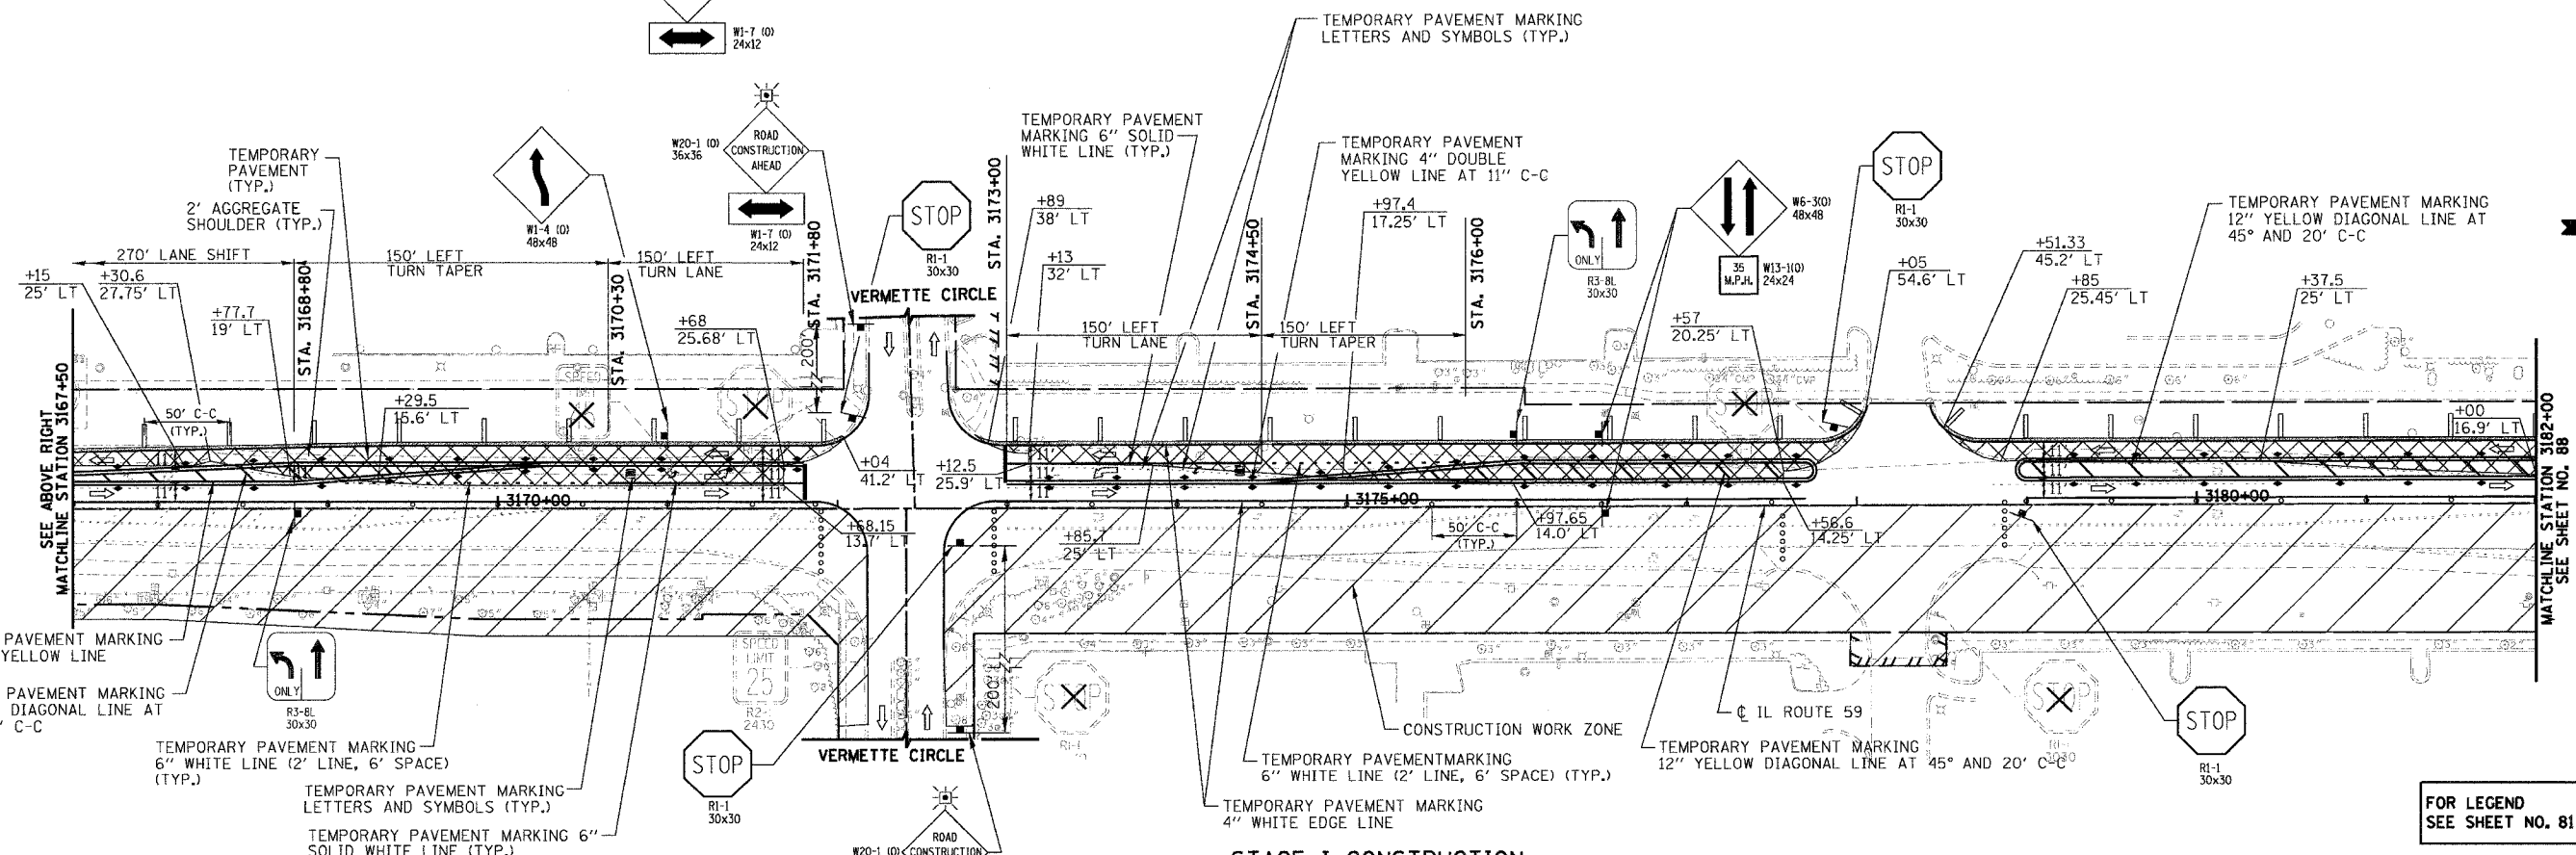

**STAGE I CONSTRUCTION  
TRAFFIC CONTROL AND PROTECTION**

- TEMPORARY PAVEMENT MARKING 4" DOUBLE YELLOW LINE AT 11" C-C
- TEMPORARY PAVEMENT MARKING 12" YELLOW DIAGONAL LINE AT 45° AND 20' C-C
- TEMPORARY PAVEMENT MARKING 6" WHITE LINE (2' LINE, 6' SPACE) (TYP.)
- TEMPORARY PAVEMENT MARKING LETTERS AND SYMBOLS (TYP.)
- TEMPORARY PAVEMENT MARKING 6" SOLID WHITE LINE (TYP.)

FOR LEGEND  
SEE SHEET NO. 81

REVISIONS	
NAME	DATE

ILLINOIS DEPARTMENT OF TRANSPORTATION  
**SUGGESTED CONSTRUCTION PROCEDURE  
AND MAINTENANCE OF TRAFFIC STAGE I**  
ILLINOIS ROUTE 59

STATION 3153+00 TO STATION 3182+00

50 0 50  
SCALE IN FEET

DATE 3/18/08  
DRAWN BY: NM, RM  
CHECKED BY: AS