


RTE	SECTION	COUNTY	TOTAL SHEETS	SHEET NO.
338	114R-1	WILL	355	95
STA. 467+15 TO STA. 492+00 (CATON FARM) STA. 3185+00 TO STA. 3191+50 (IL-59)				
FED. ROAD DIST. NO. 7 ILLINOIS FED. AID PROJECT				

PLAN	DATE
SURVEYED	BY
ALIGNED	CHECKED
GRADES	CHECKED
STATIONED	CHECKED
NOTED	CHECKED
FILED	CHECKED
NO.	

PROFILE	DATE
SURVEYED	BY
GRADES	CHECKED
STATIONED	CHECKED
NOTED	CHECKED
FILED	CHECKED
NO.	

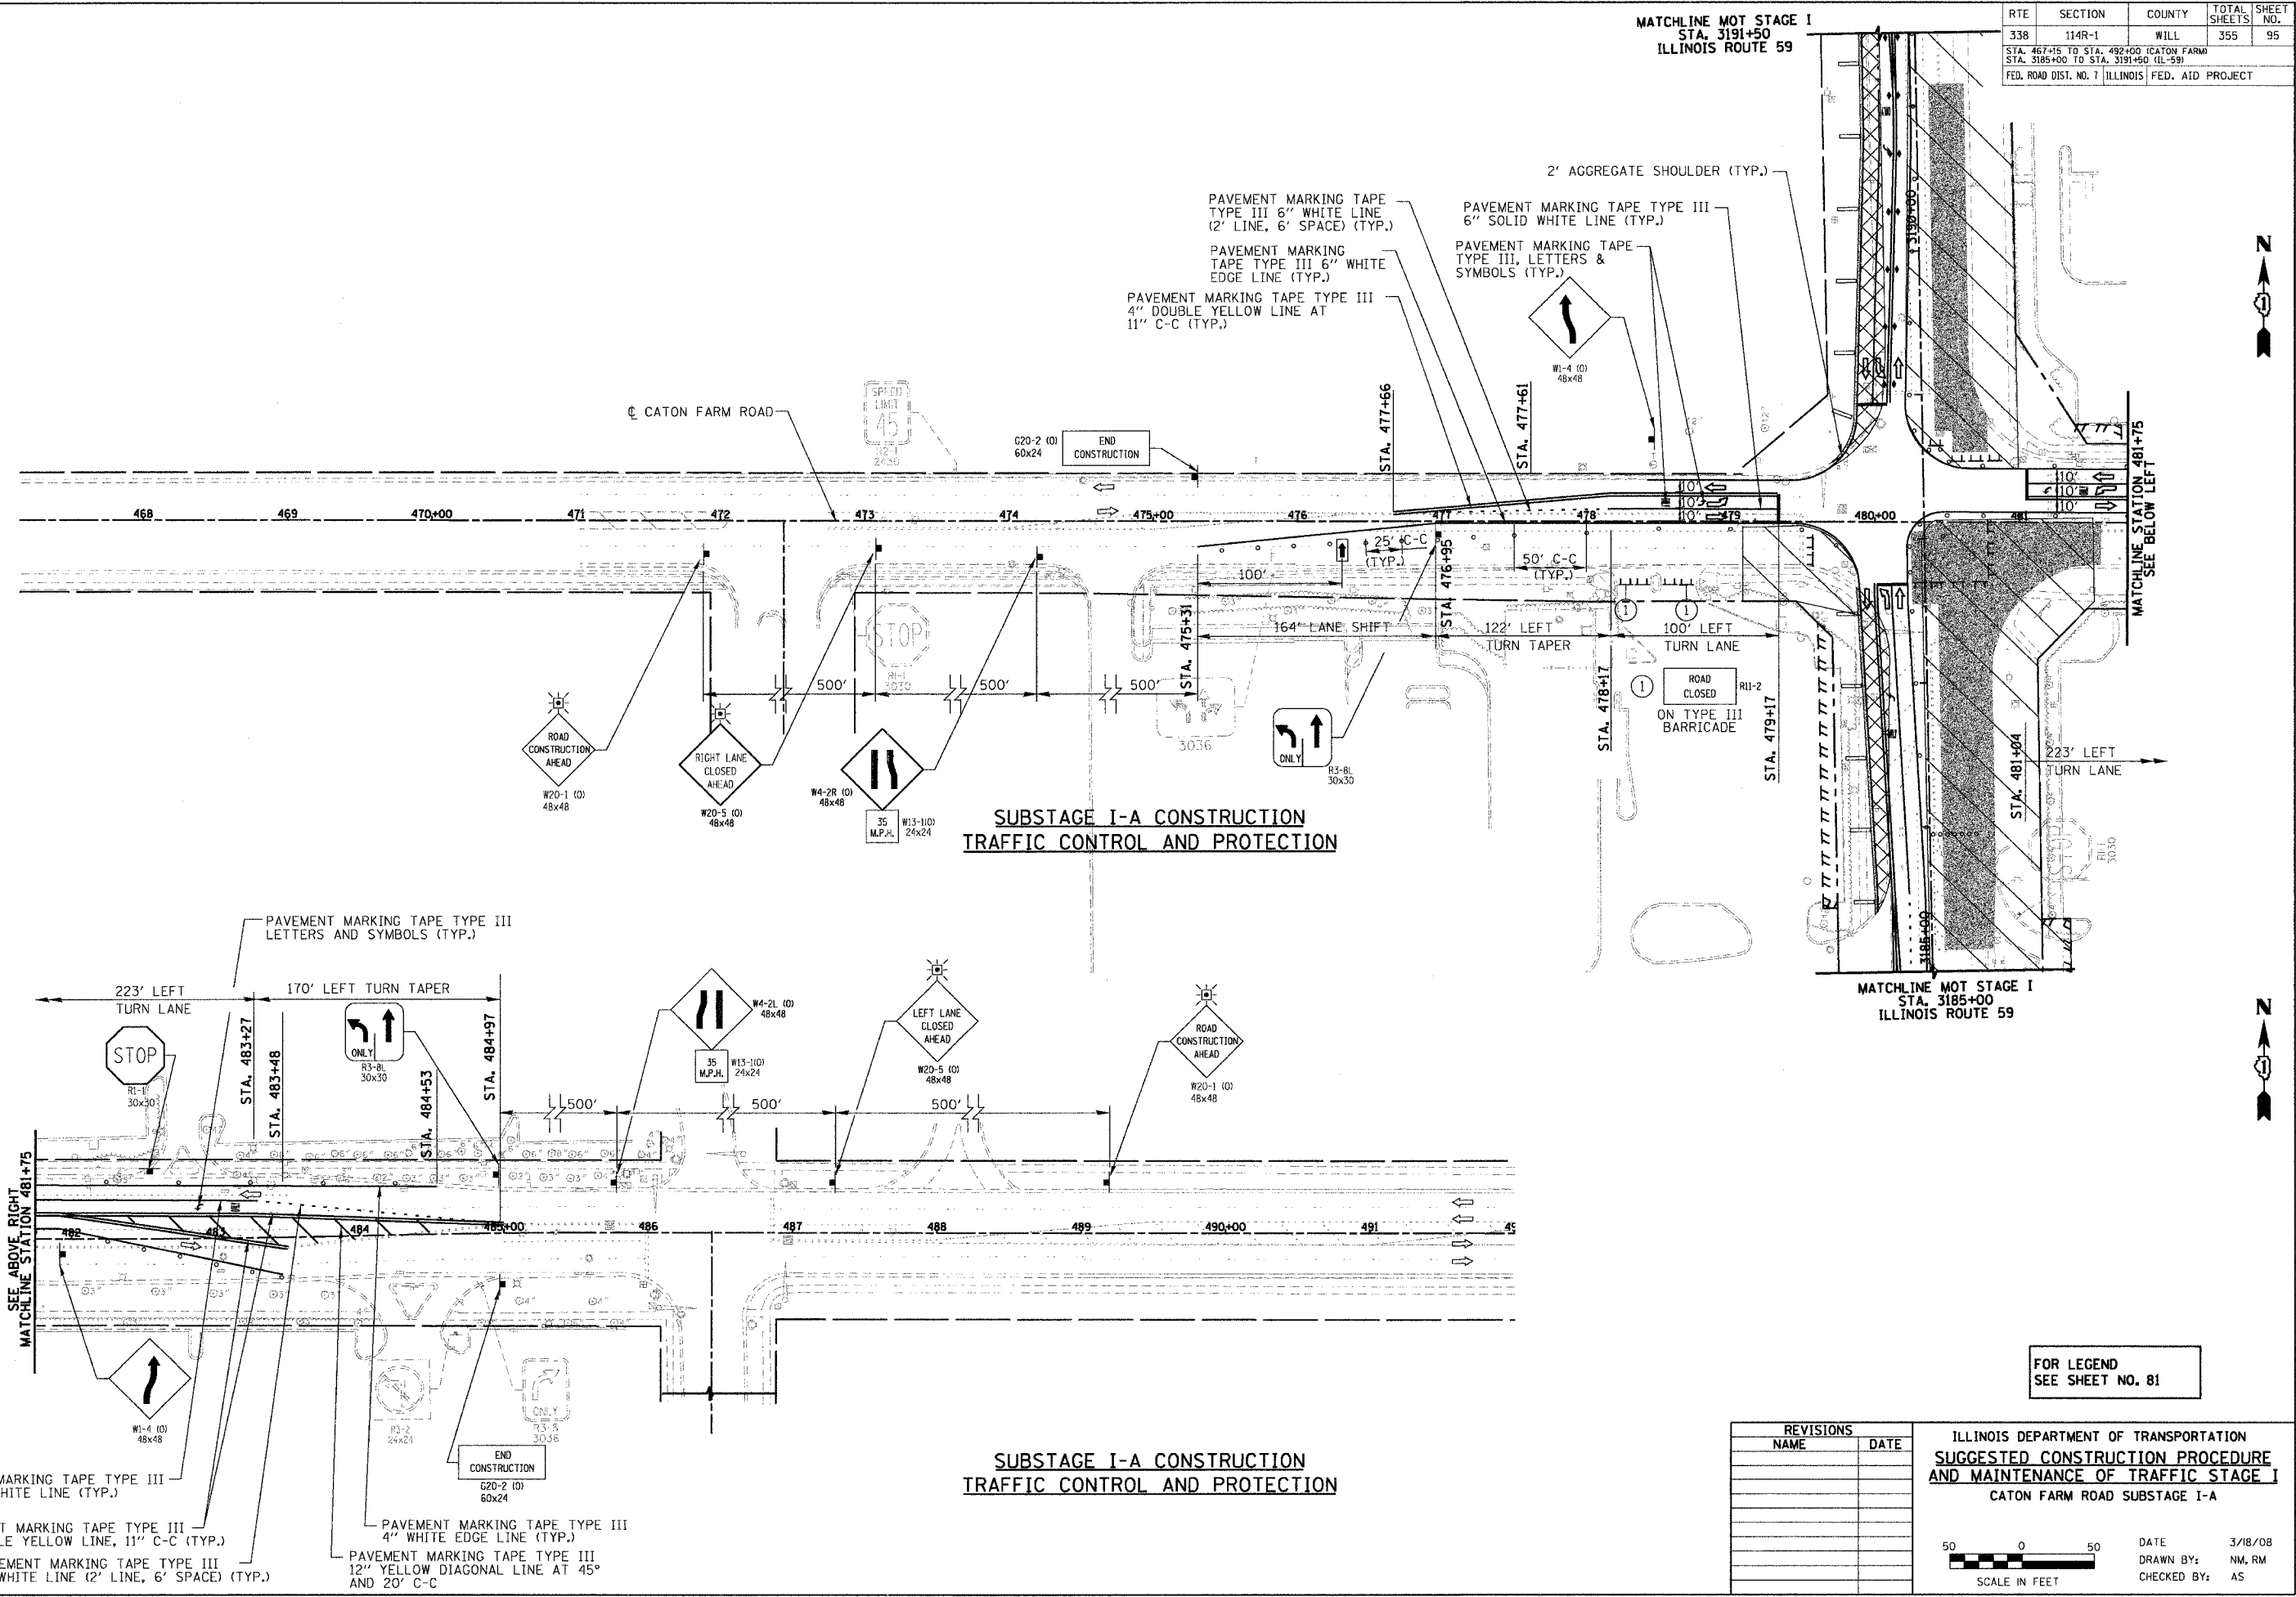

**SUBSTAGE I-A CONSTRUCTION
TRAFFIC CONTROL AND PROTECTION**

**SUBSTAGE I-A CONSTRUCTION
TRAFFIC CONTROL AND PROTECTION**

PAVEMENT MARKING TAPE TYPE III
6" SOLID WHITE LINE (TYP.)

PAVEMENT MARKING TAPE TYPE III
4" DOUBLE YELLOW LINE, 11" C-C (TYP.)

PAVEMENT MARKING TAPE TYPE III
6" WHITE LINE (2' LINE, 6' SPACE) (TYP.)

PAVEMENT MARKING TAPE TYPE III
4" WHITE EDGE LINE (TYP.)

PAVEMENT MARKING TAPE TYPE III
12" YELLOW DIAGONAL LINE AT 45°
AND 20' C-C

FOR LEGEND
SEE SHEET NO. 81

REVISIONS	
NAME	DATE

ILLINOIS DEPARTMENT OF TRANSPORTATION
**SUGGESTED CONSTRUCTION PROCEDURE
AND MAINTENANCE OF TRAFFIC STAGE I**
CATON FARM ROAD SUBSTAGE I-A

DATE: 3/18/08
DRAWN BY: NM, RM
CHECKED BY: AS

50 0 50
SCALE IN FEET