



RTE	SECTION	COUNTY	TOTAL SHEETS	SHEET NO.
338	114R-1	WILL	355	106
STA. 2+00 TO STA. 31+00 (BLACK ROAD) STA. 3079+00 TO STA. 3085+50 (IL-59) FED. ROAD DIST. NO. 7 ILLINOIS FED. AID PROJECT				

MATCHLINE MOT STAGE 2
STA. 3085+50
ILLINOIS ROUTE 59

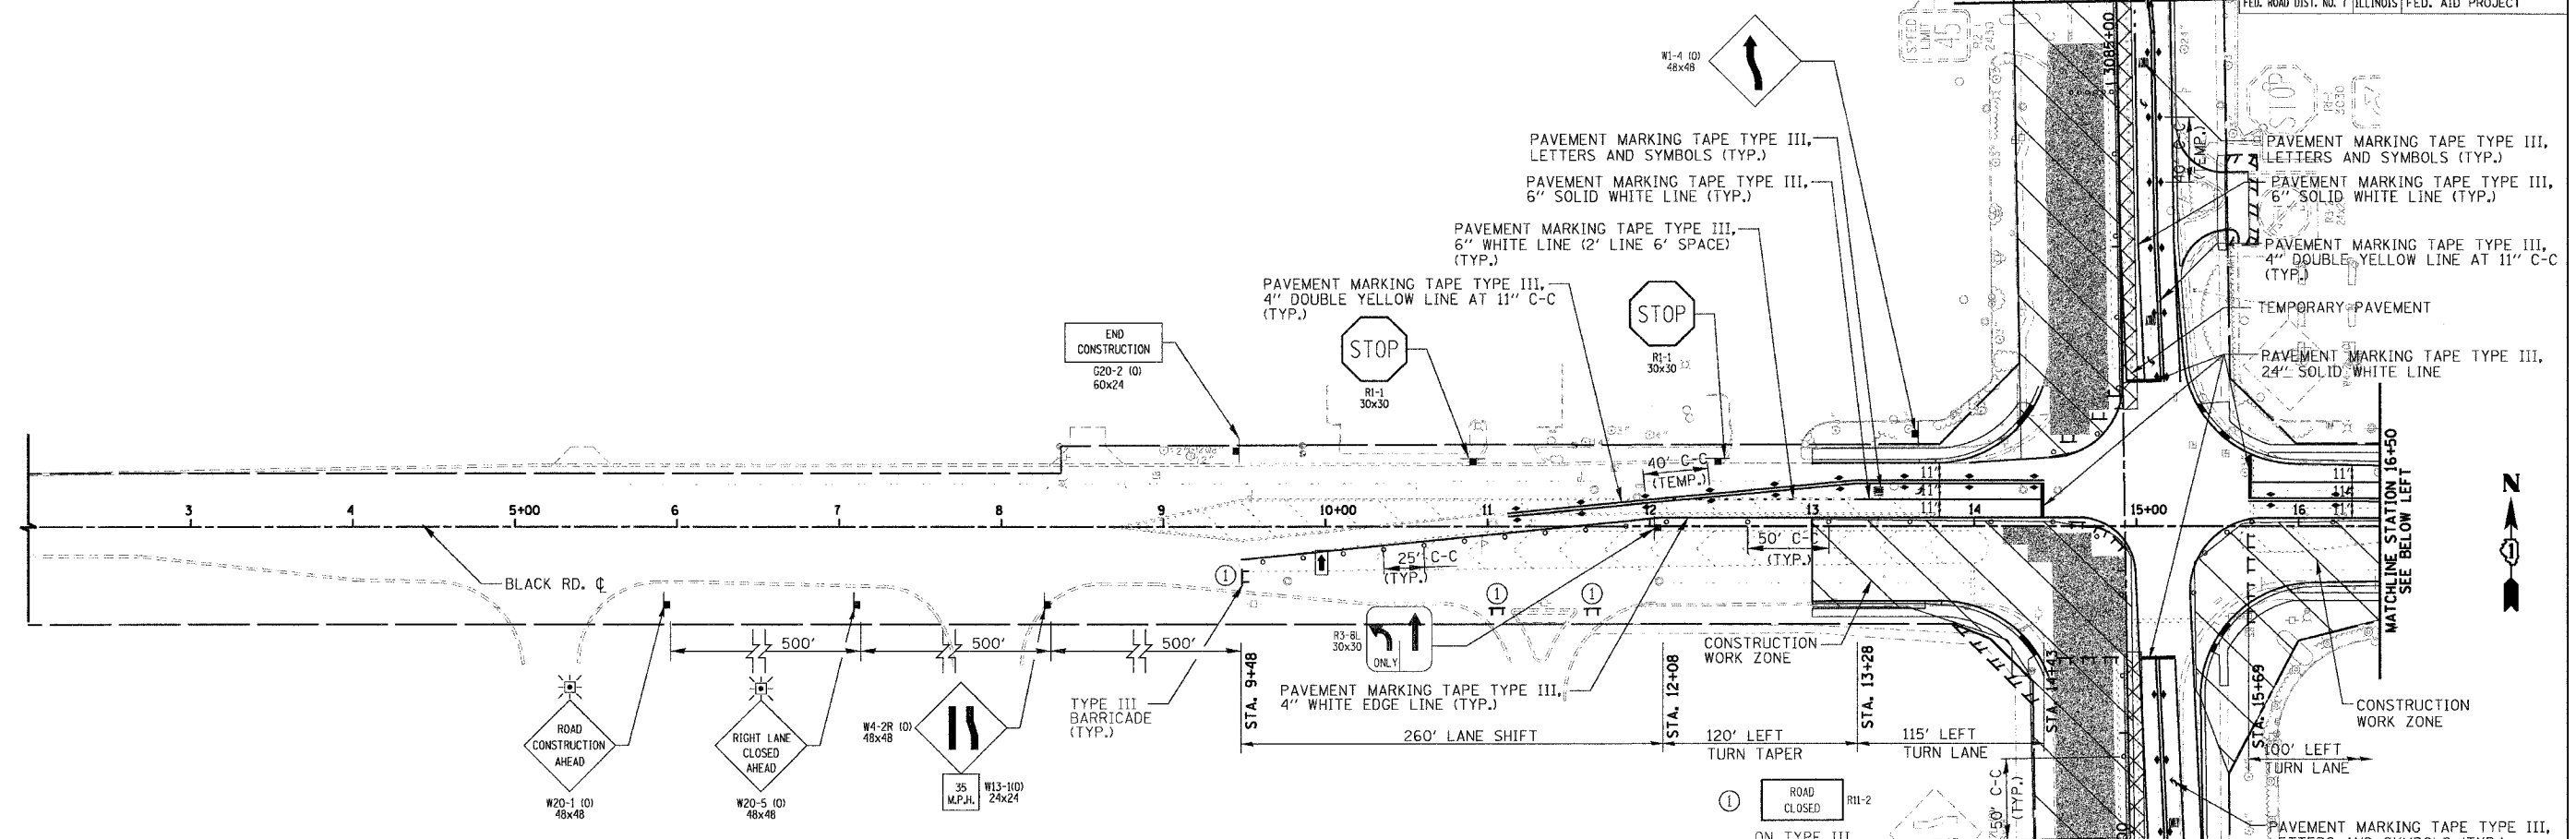

**STAGE II-A CONSTRUCTION
TRAFFIC CONTROL AND PROTECTION**

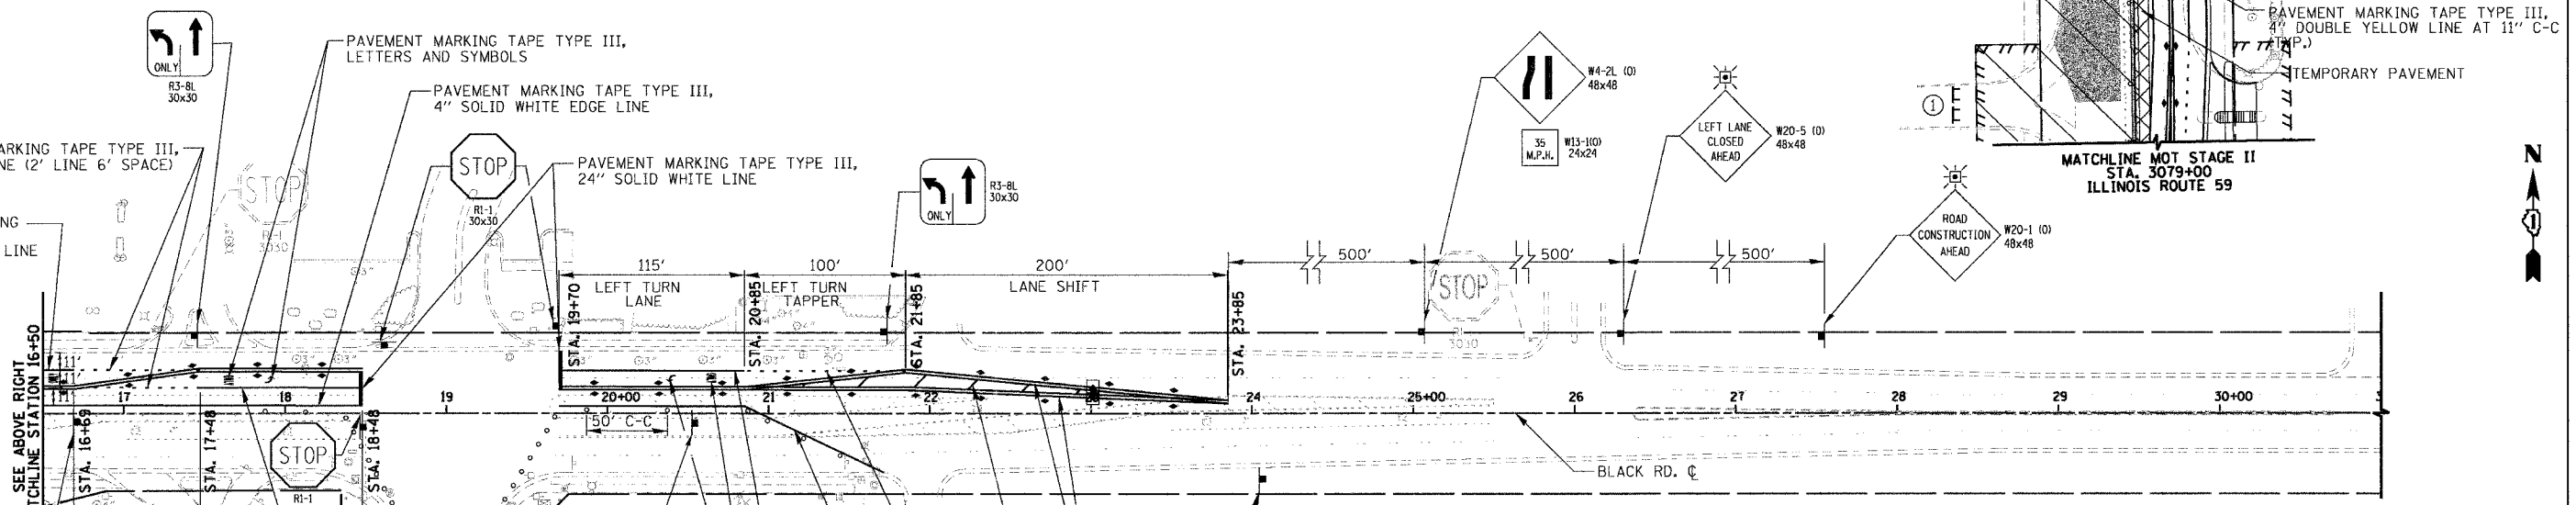

FOR LEGEND
SEE SHEET NO. 81

**STAGE II-A CONSTRUCTION
TRAFFIC CONTROL AND PROTECTION**

REVISIONS	
NAME	DATE

ILLINOIS DEPARTMENT OF TRANSPORTATION
**SUGGESTED CONSTRUCTION PROCEDURE
AND MAINTENANCE OF TRAFFIC STAGE II**
BLACK ROAD SUBSTAGE II-A

DATE 3/18/08
DRAWN BY: NM, RM
CHECKED BY: AS

PLAN	SURVEYED	BY	DATE
	DESIGNED		
	NOTED		
	IN CHARGE		
	CHECKED		
	DATE		
	NO.		

PROFILE	SURVEYED	BY	DATE
	DESIGNED		
	NOTED		
	IN CHARGE		
	CHECKED		
	DATE		
	NO.		