


RTE	SECTION	COUNTY	TOTAL SHEETS	SHEET NO.
338	114R-1	WILL	355	117
STA. 3093+00		TO STA. 3105+00		
FED. ROAD DIST. NO. 7		ILLINOIS FED. AID PROJECT		

PLAN	DATE
BY	
CHECKED	
NOTED	
DATE	
NO.	

PROFILE	DATE
BY	
CHECKED	
NOTED	
DATE	
NO.	

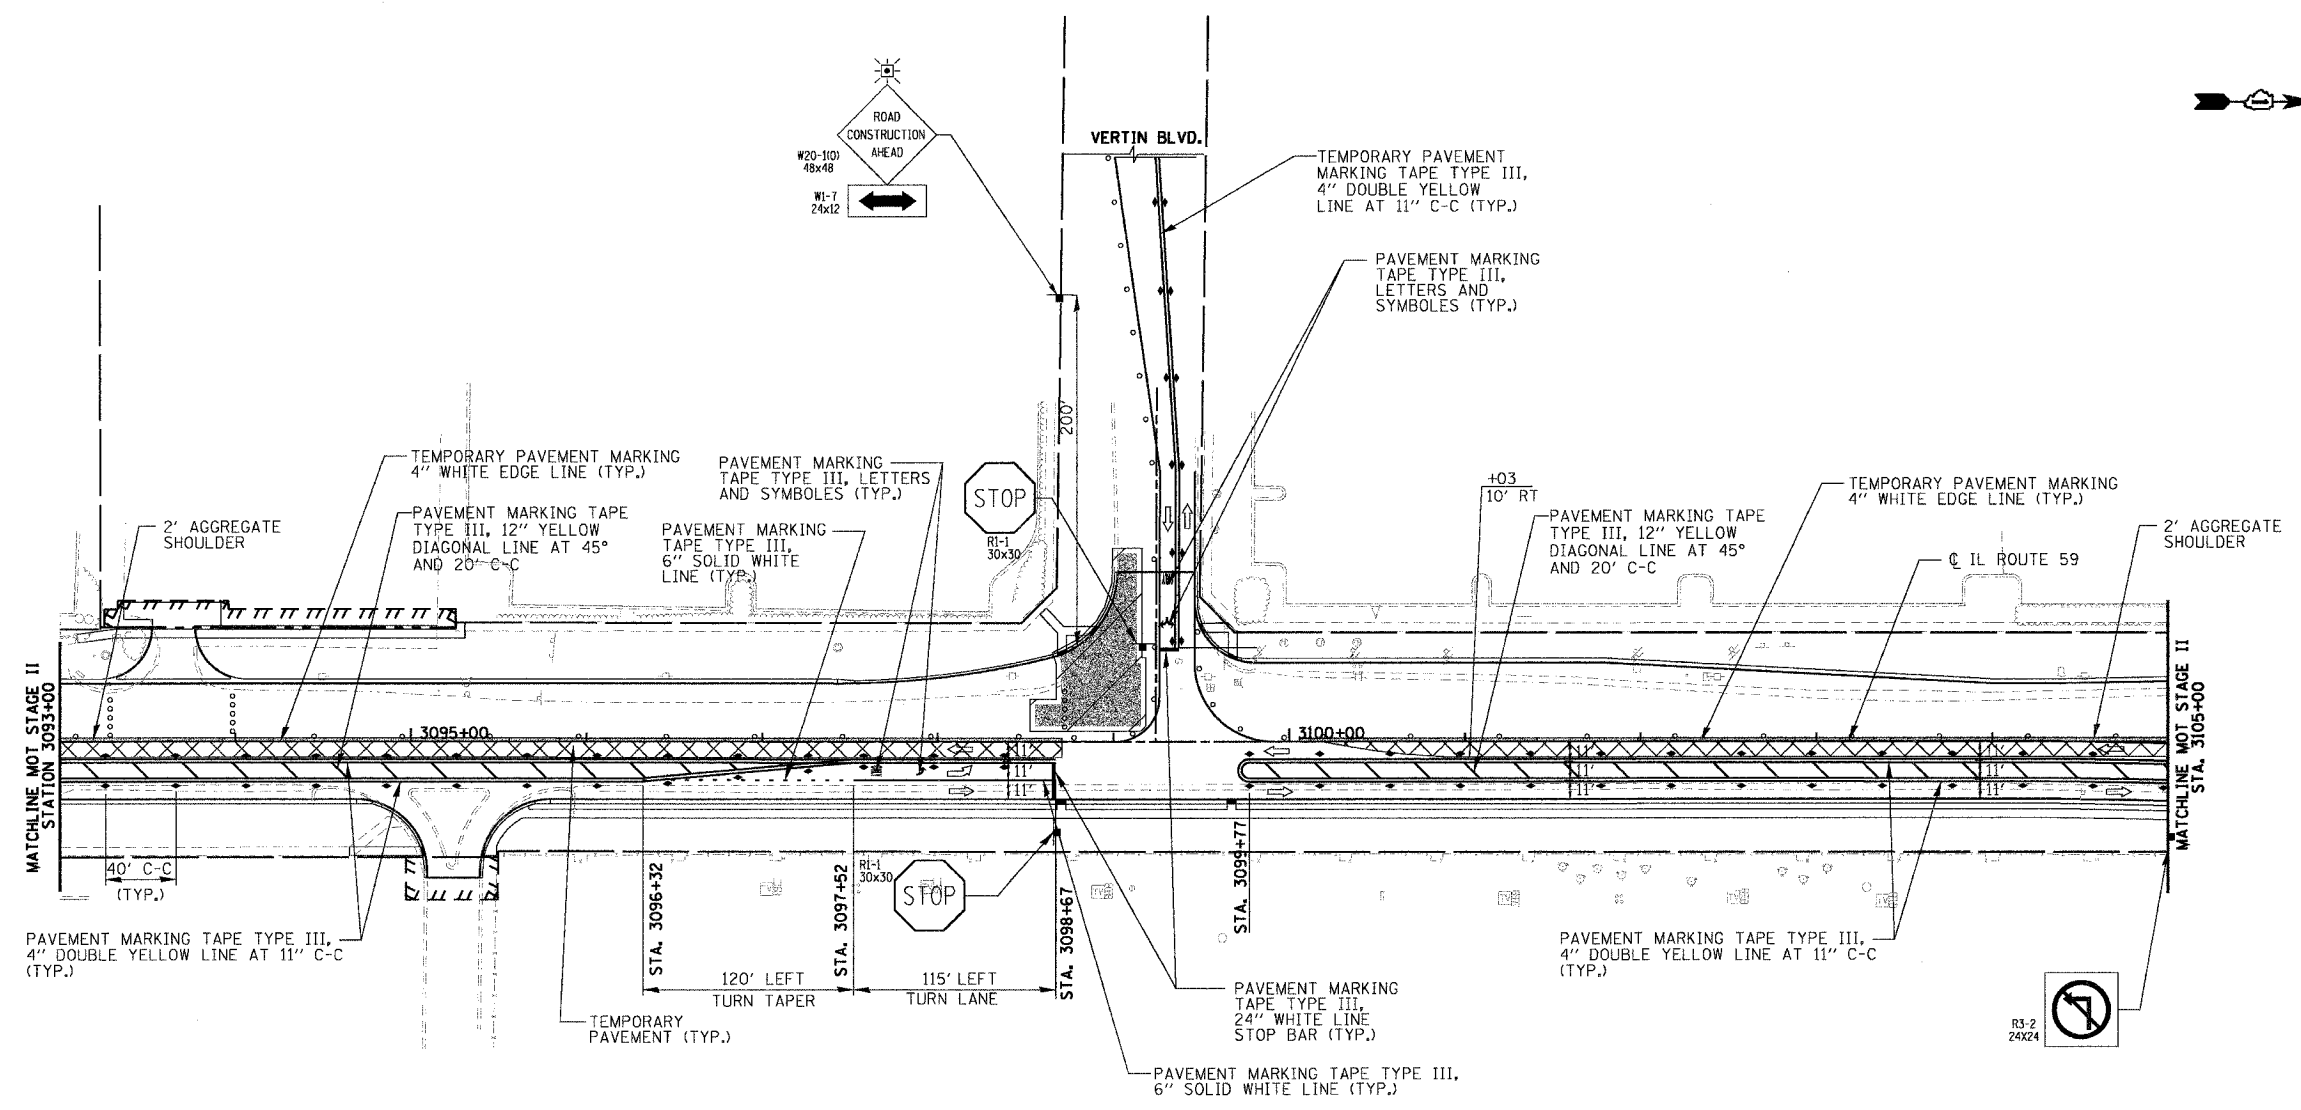

**SUBSTAGE II-C CONSTRUCTION  
TRAFFIC CONTROL AND PROTECTION**

FOR LEGEND  
SEE SHEET NO. 81

REVISIONS	
NAME	DATE

ILLINOIS DEPARTMENT OF TRANSPORTATION  
**SUGGESTED CONSTRUCTION PROCEDURE  
AND MAINTENANCE OF TRAFFIC STAGE II**

VERTIN BLVD SUBSTAGE II-C

50 0 50  
SCALE IN FEET

DATE: 3/18/08  
DRAWN BY: NM, RM  
CHECKED BY: AS