



F.A.P. RTE.	SECTION	COUNTY	TOTAL SHEETS	SHEET NO.
338	114R-1	WILL	355	137
STA. 3055+00		TO STA. 3069+50		
FED. ROAD DIST. NO. 1 ILLINOIS FED. AID PROJECT				


SEE SHEET NO. 136 FOR EXISTING REMOVALS AND ADJUSTMENT

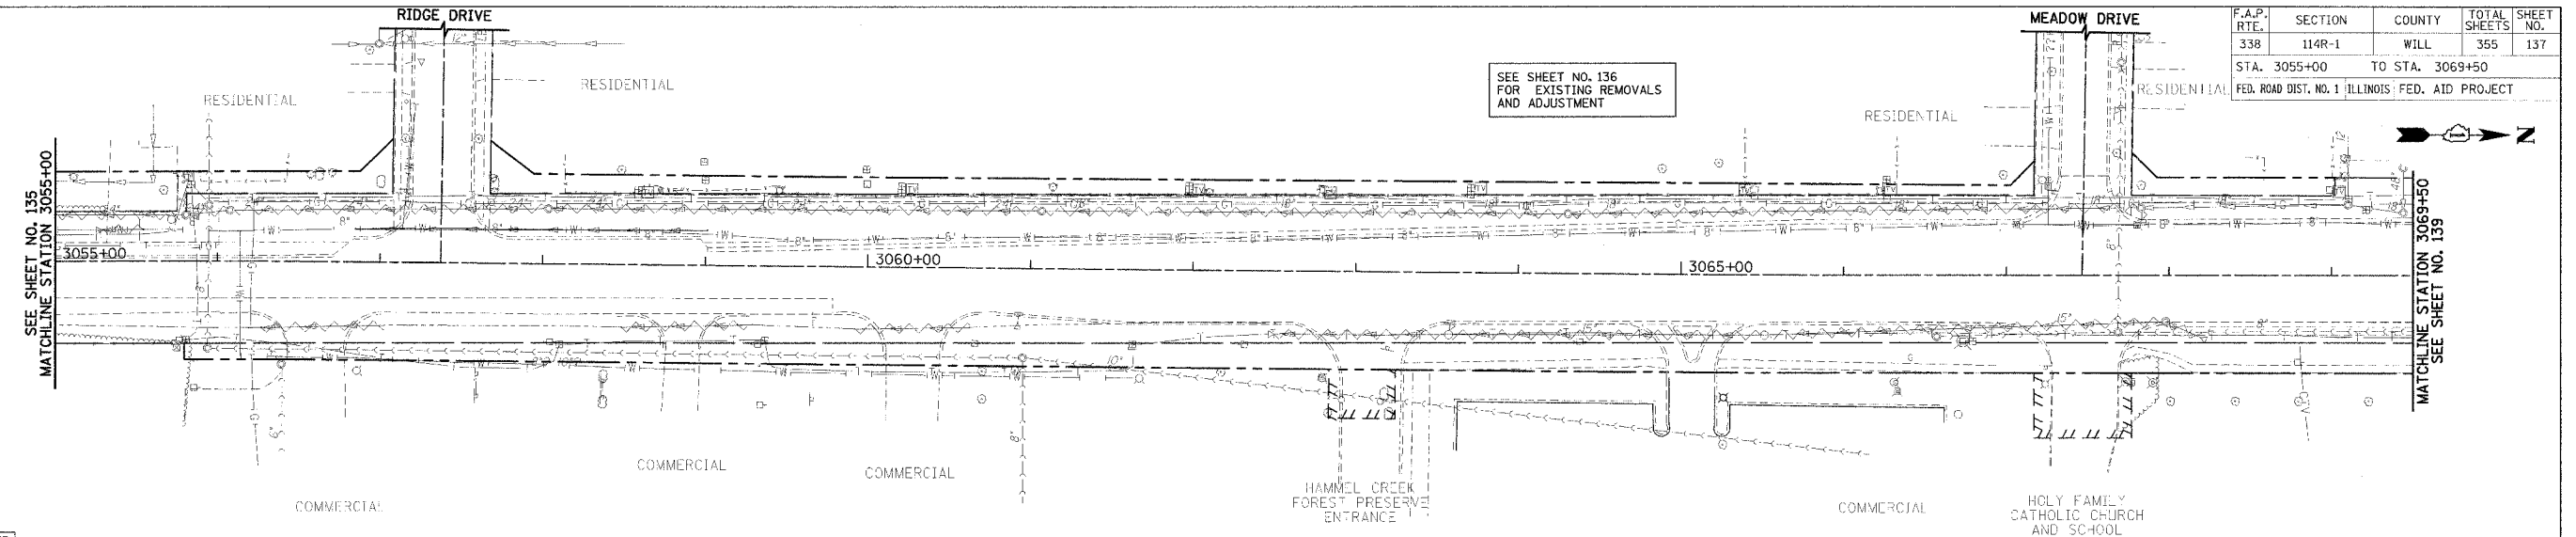

EXISTING VIEW

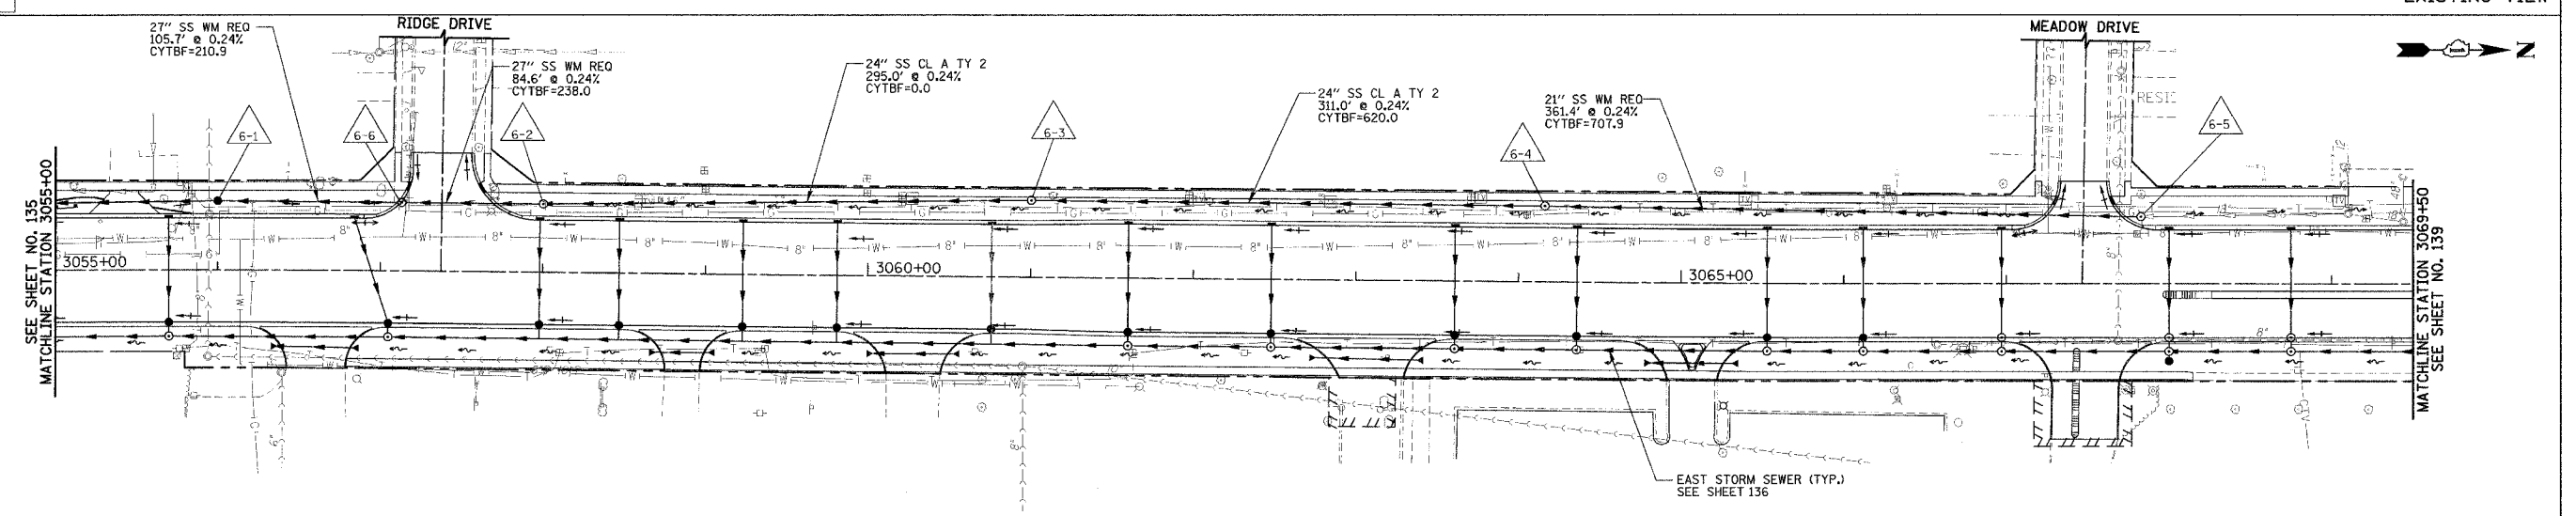

PROPOSED VIEW

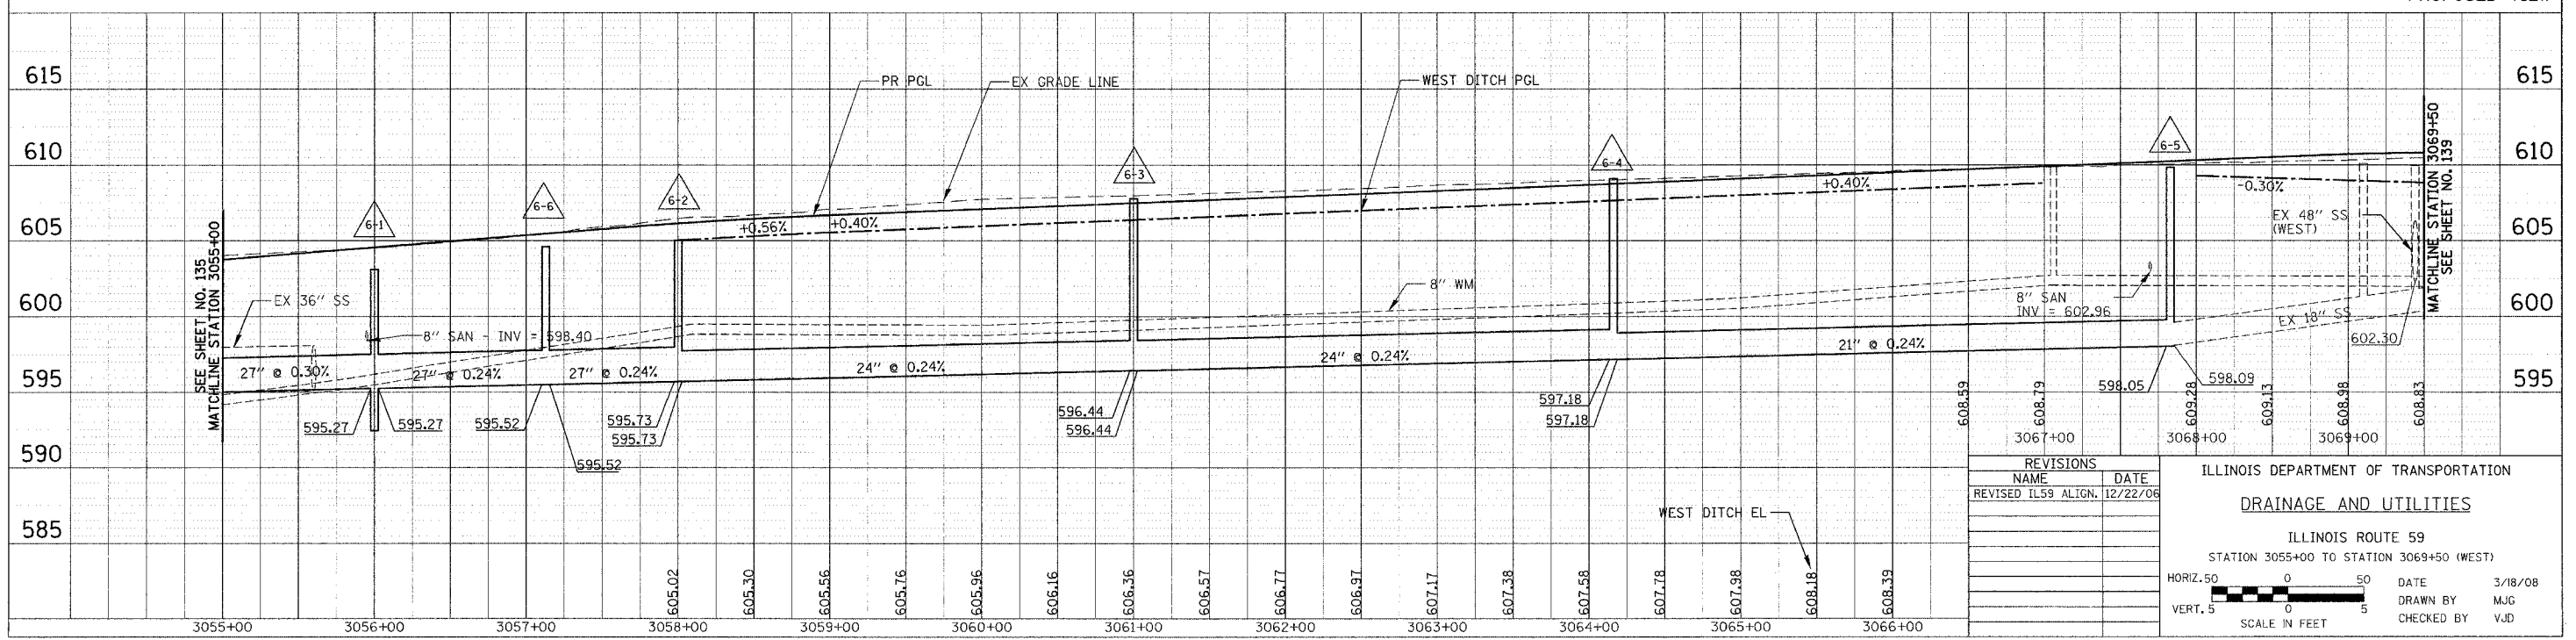

REVISIONS	
NAME	DATE
REVISED IL59 ALIGN.	12/22/06

ILLINOIS DEPARTMENT OF TRANSPORTATION
DRAINAGE AND UTILITIES
 ILLINOIS ROUTE 59
 STATION 3055+00 TO STATION 3069+50 (WEST)

HORIZ. 50 0 50
 VERT. 5 0 5
 SCALE IN FEET

DATE 3/18/08
 DRAWN BY MJG
 CHECKED BY VJD

PLAN	DATE
BY	
CHECKED	
DATE	
NO.	

PROFILE	DATE
BY	
CHECKED	
DATE	
NO.	

FOR DRAINAGE LEGEND SEE SHEET NO. 132