
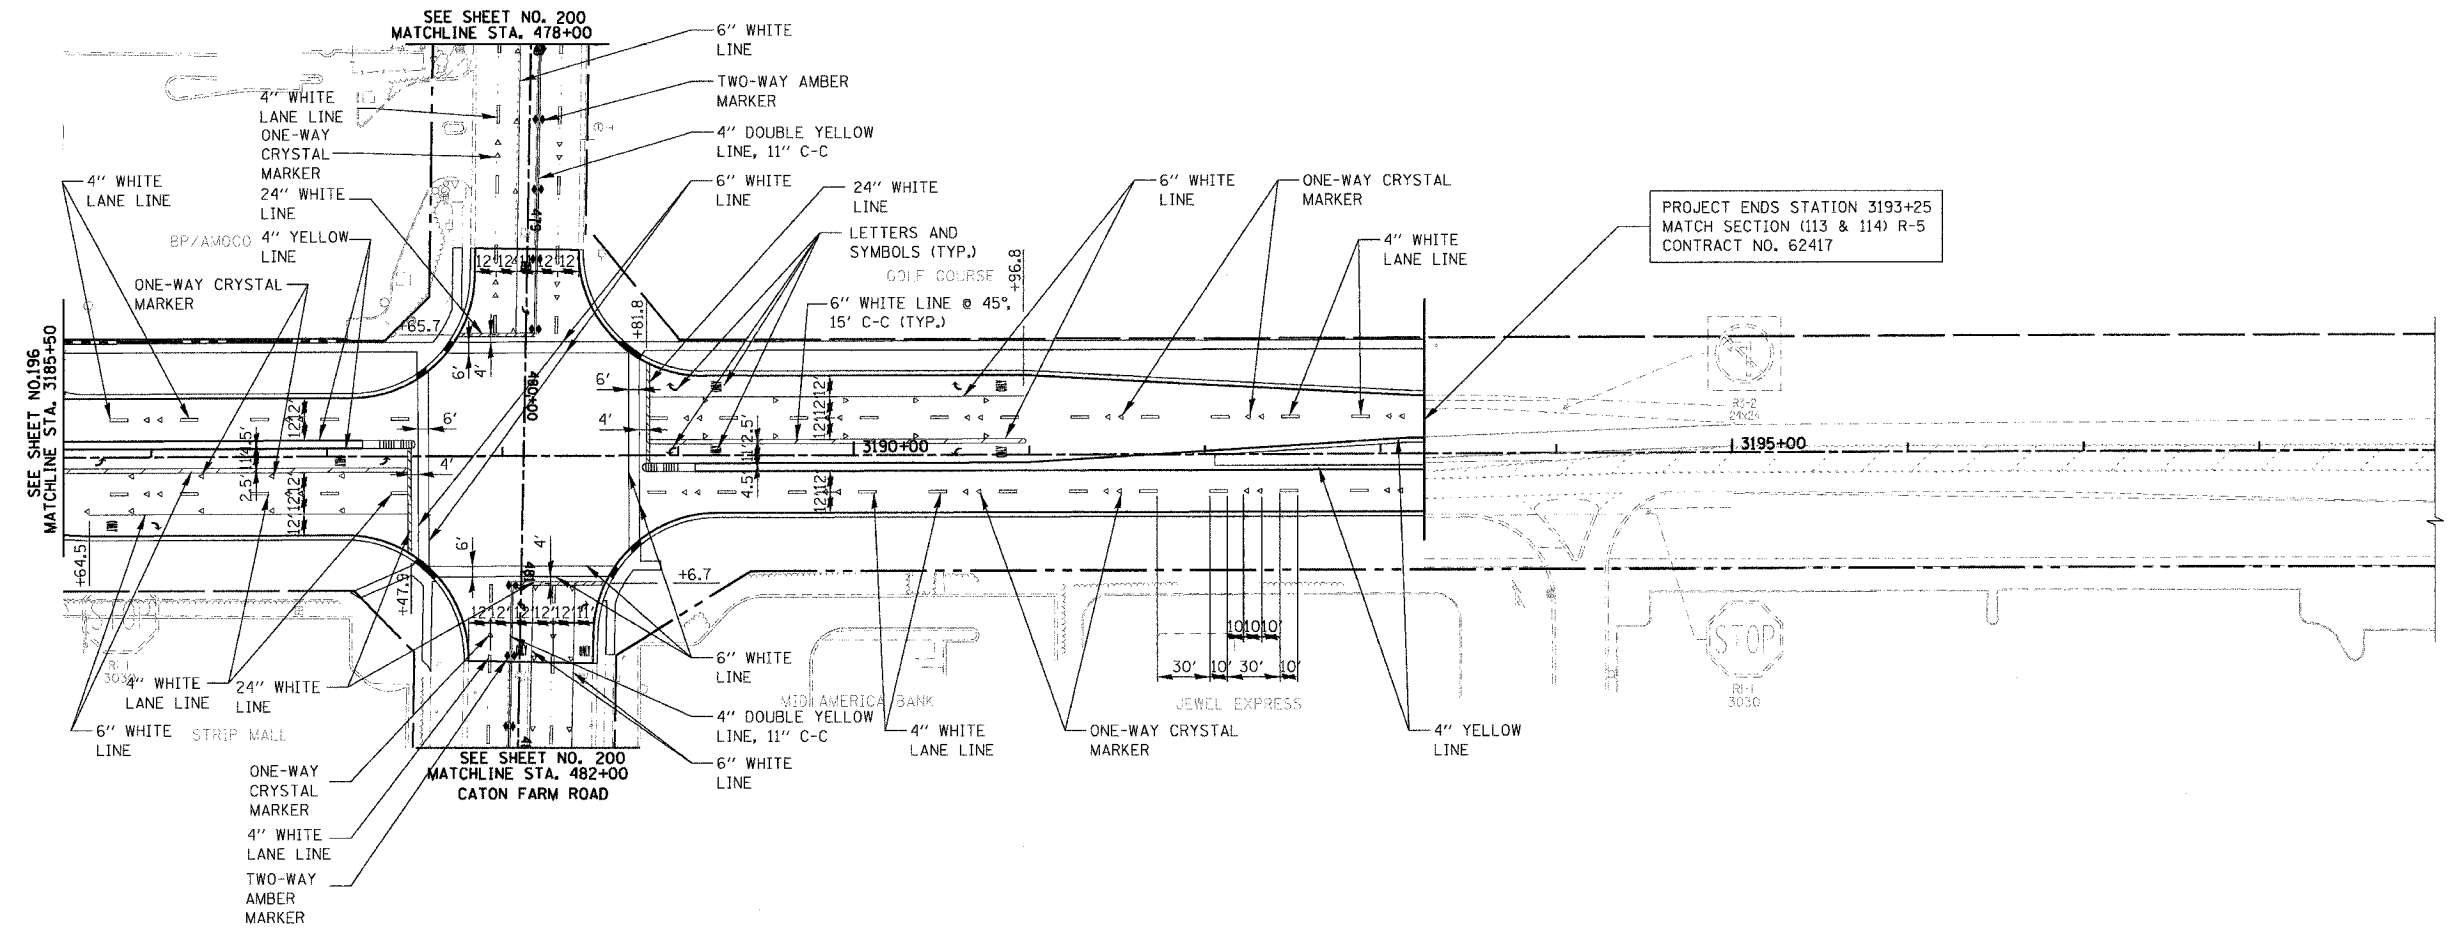


RTE	SECTION	COUNTY	TOTAL SHEETS	SHEET NO.
338	114R-1	WILL	355	197
STA. 3185+50		TO STA. 3193+25		
FED. ROAD DIST. NO. 7 ILLINOIS FED. AID PROJECT				

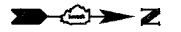

PLAN	DATE
BY	
CHECKED	
DATE	
NO. OF WAY CHECKED	
FILE NAME	

PROFILE	DATE
BY	
CHECKED	
DATE	
NO. OF WAY CHECKED	
FILE NAME	

REVISIONS	
NAME	DATE

ILLINOIS DEPARTMENT OF TRANSPORTATION  
**PAVEMENT MARKING PLAN**  
 ILLINOIS ROUTE 59  
 STATION 3185+50 TO STATION 3193+25  
**CATON FARM ROAD**  
 STATION 478+00 TO STATION 482+00

DATE: 3/18/08  
 DRAWN BY: NM, RM  
 CHECKED BY: AS

50 0 50  
 SCALE IN FEET