



RTE	SECTION	COUNTY	TOTAL SHEETS	SHEET NO.
338	114R-1	WILL	355	203
STA. 3069+50 TO STA. 3098+00 (IL ROUTE 59)				
STA. 13+75 TO STA. 16+50 (BLACK ROAD)				
FED. ROAD DIST. NO. 7 ILLINOIS FED. AID PROJECT				

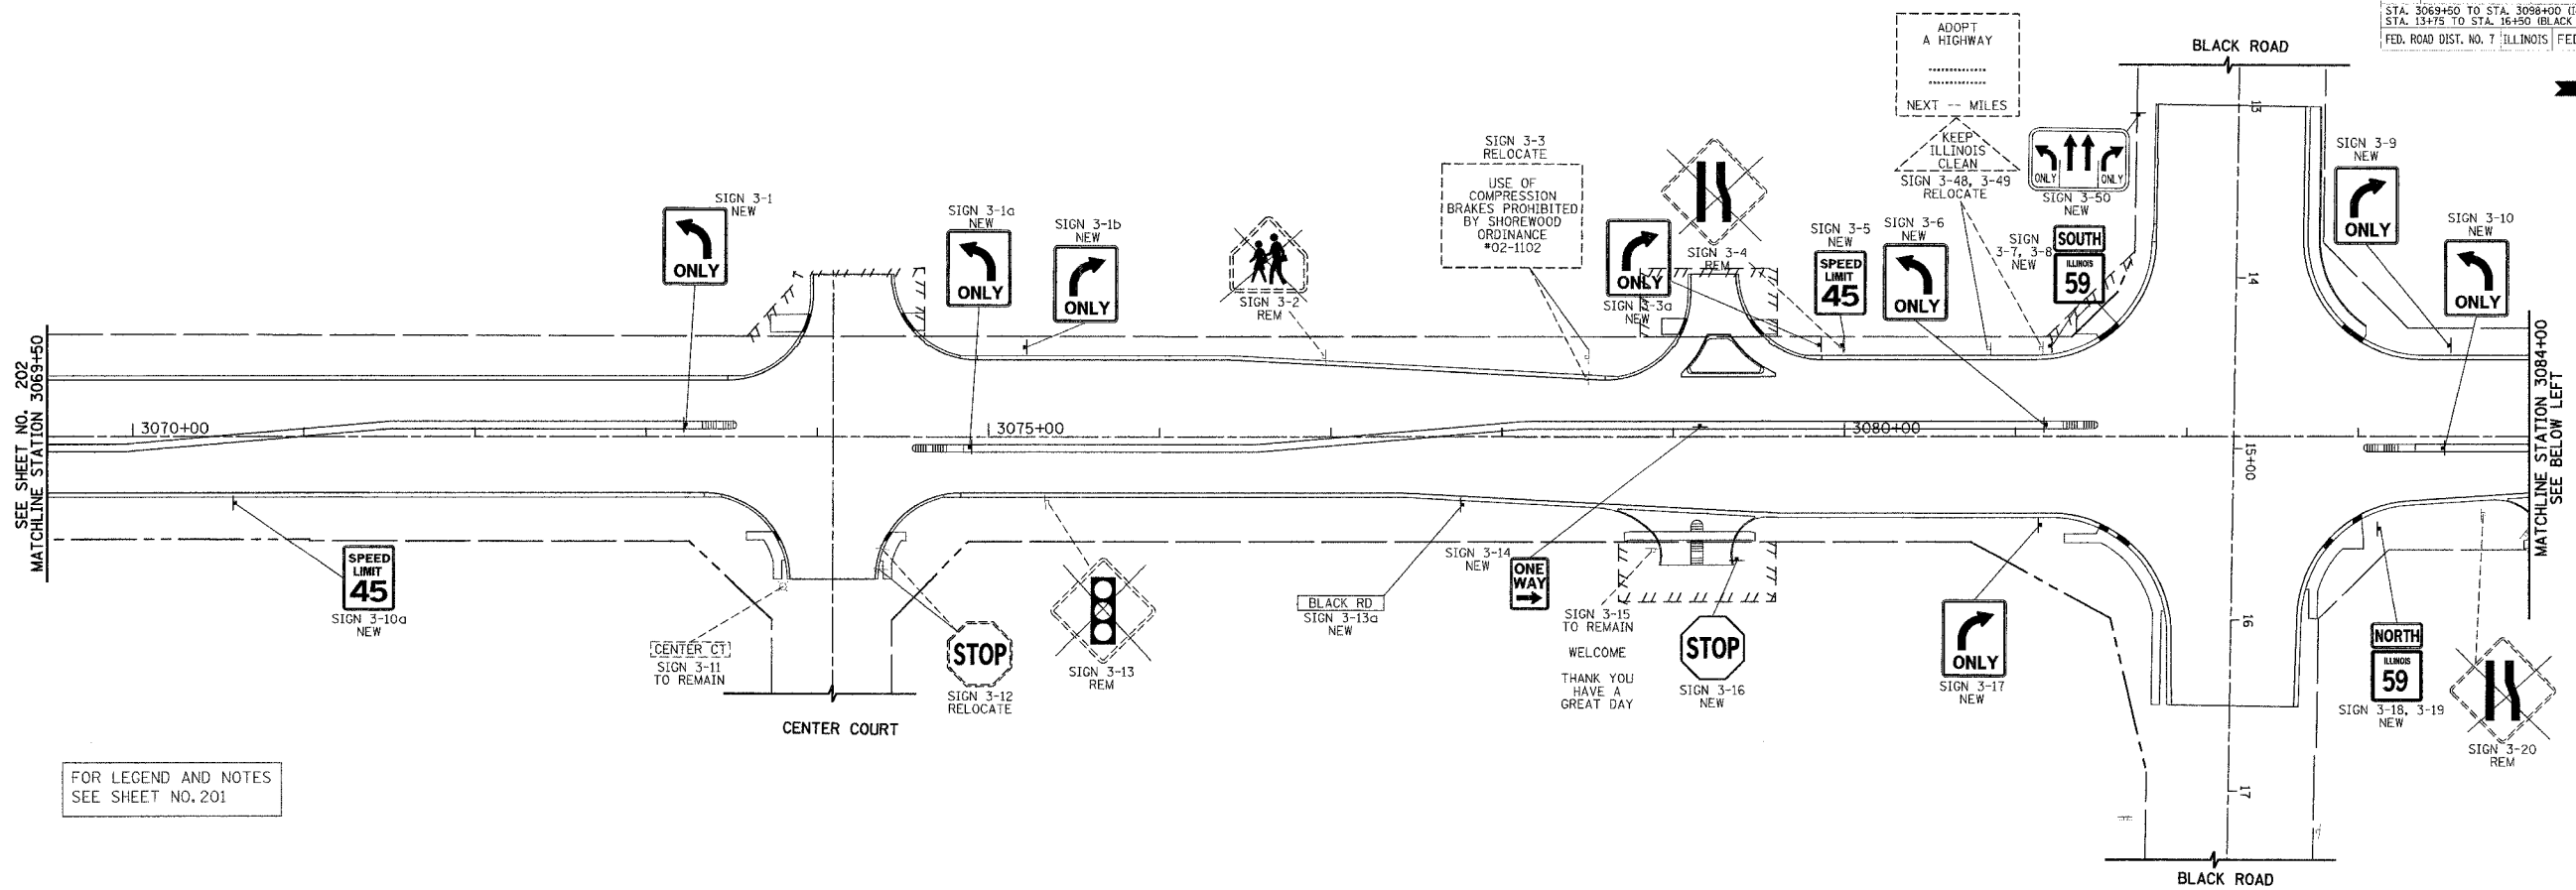

FOR LEGEND AND NOTES
SEE SHEET NO. 201

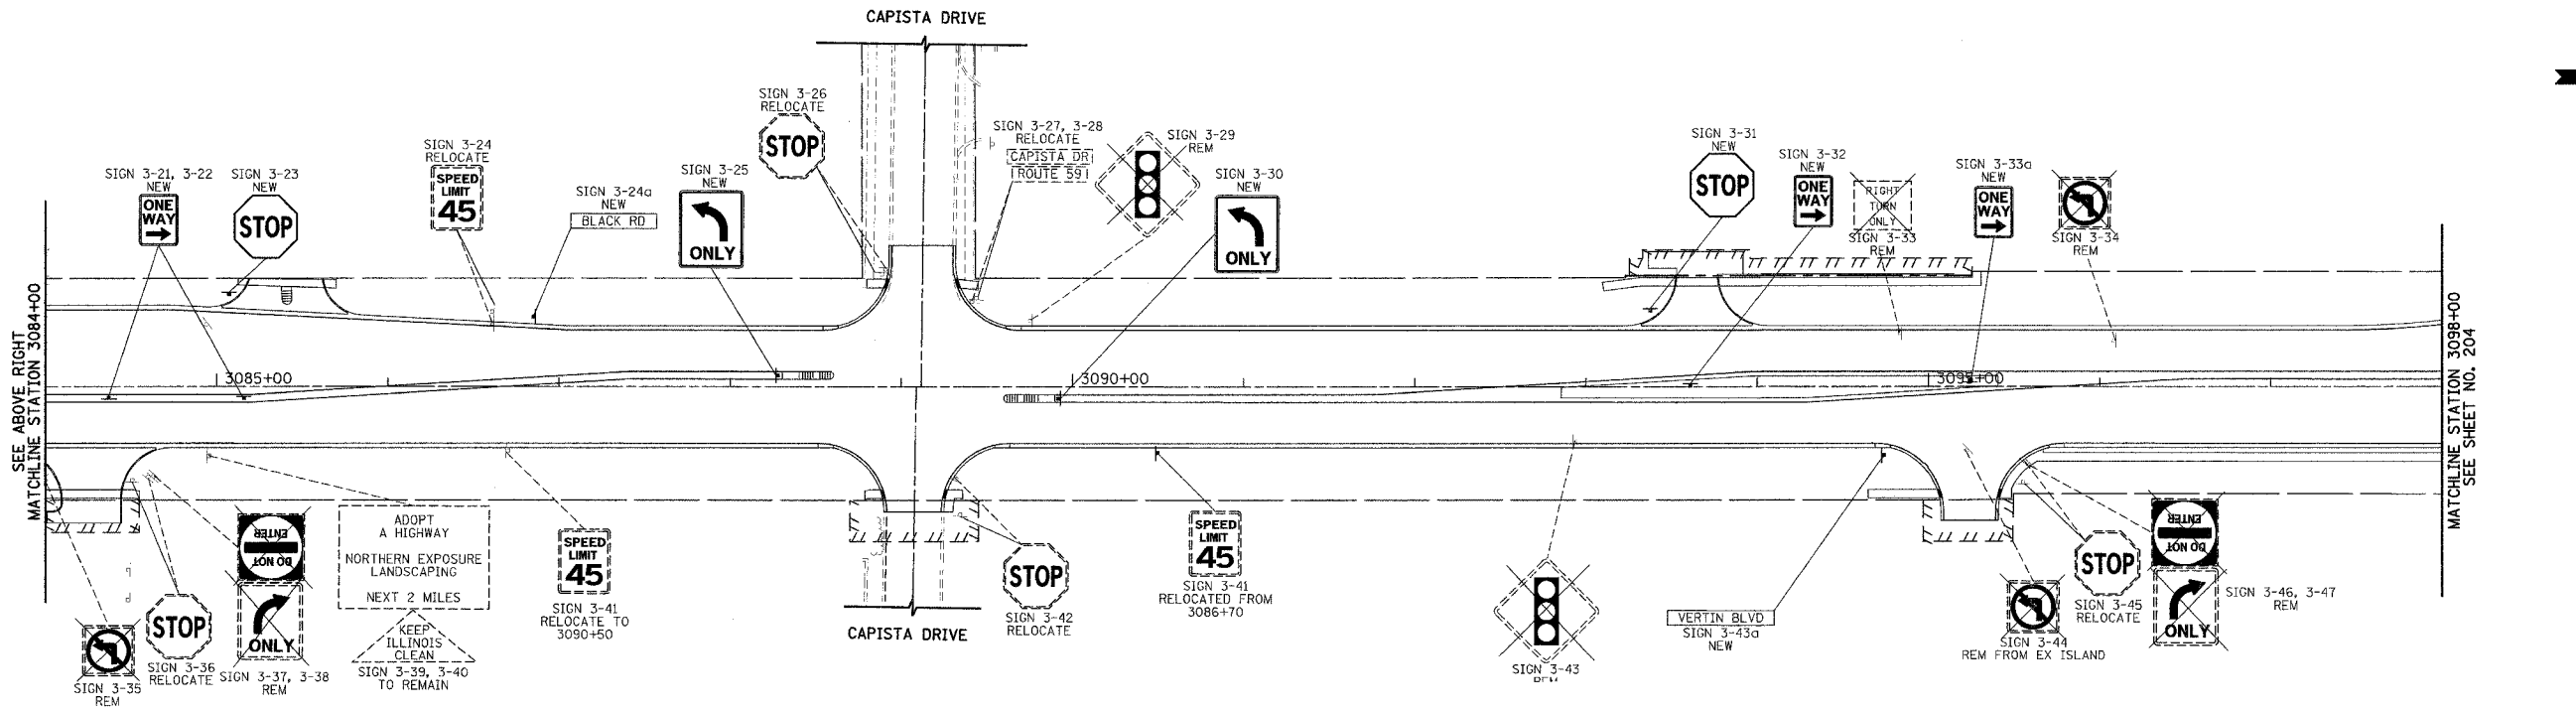

DATE	BY
REVISIONS	
PLAN	
NOTES	
NO.	

DATE	BY
REVISIONS	
PROFILE	
NOTES	
NO.	

REVISIONS	
NAME	DATE

ILLINOIS DEPARTMENT OF TRANSPORTATION
SIGNING PLAN

ILLINOIS ROUTE 59
STATION 3069+50 TO STATION 3098+00
BLACK ROAD
STATION 13+75 TO STATION 16+50

DATE: 3/18/08
DRAWN BY: KB
CHECKED BY: VJD

SCALE IN FEET