
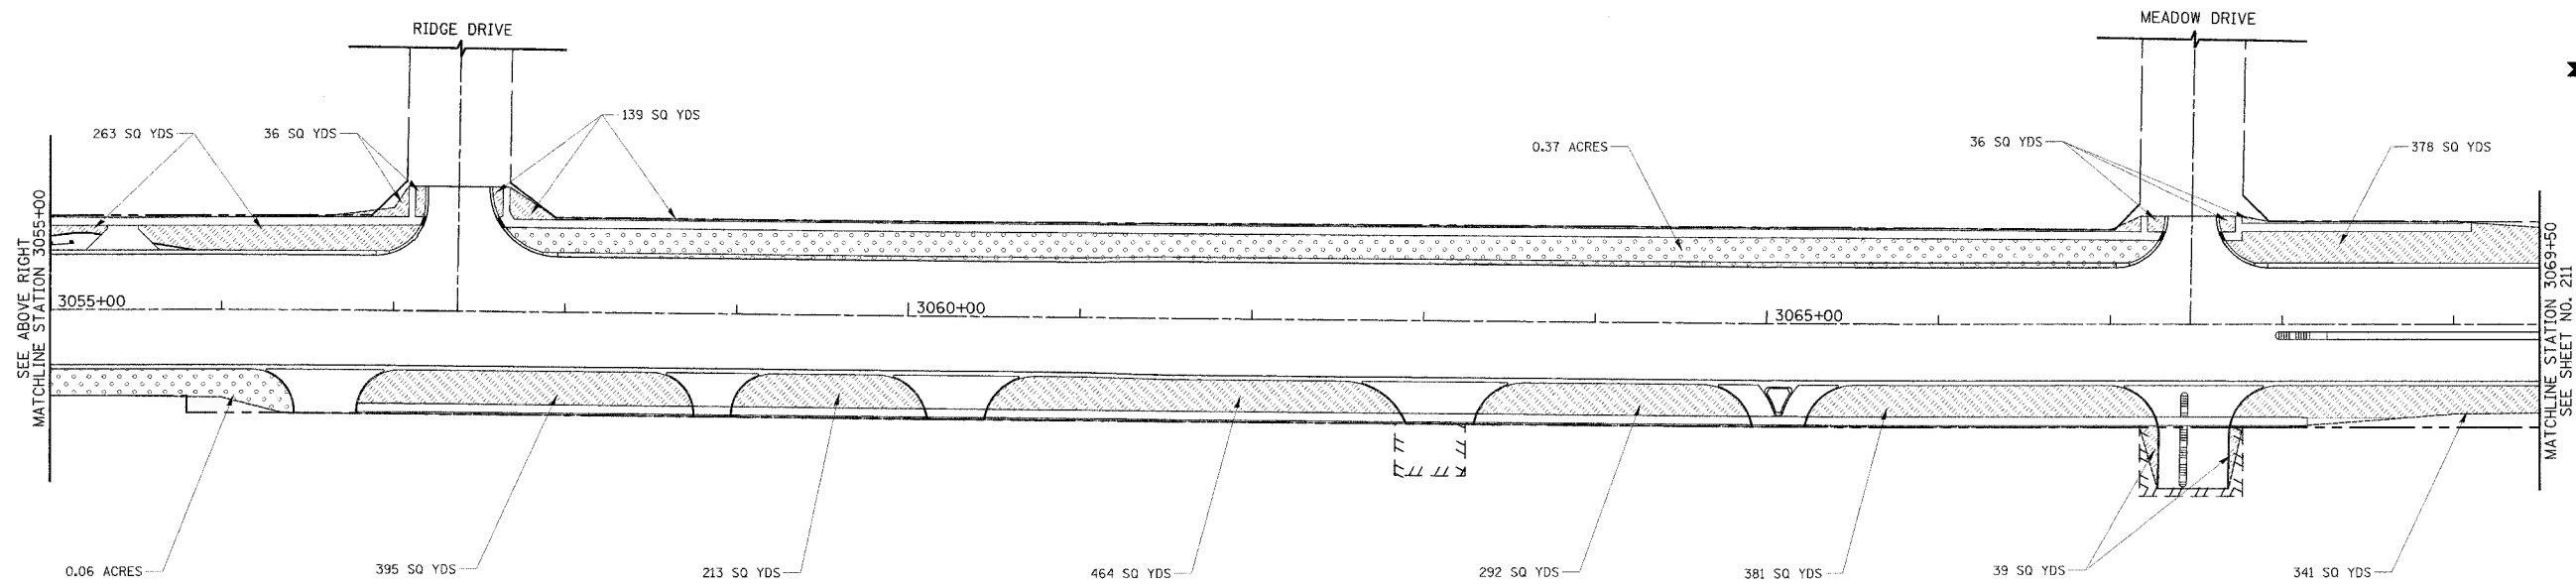


F.A.P. RTE.	SECTION	COUNTY	TOTAL SHEETS	SHEET NO.
338	114R-1	WILL	355	210
STA. 3040+50		TO STA. 3069+50		
FED. ROAD DIST. NO. 1 ILLINOIS FED. AID PROJECT				

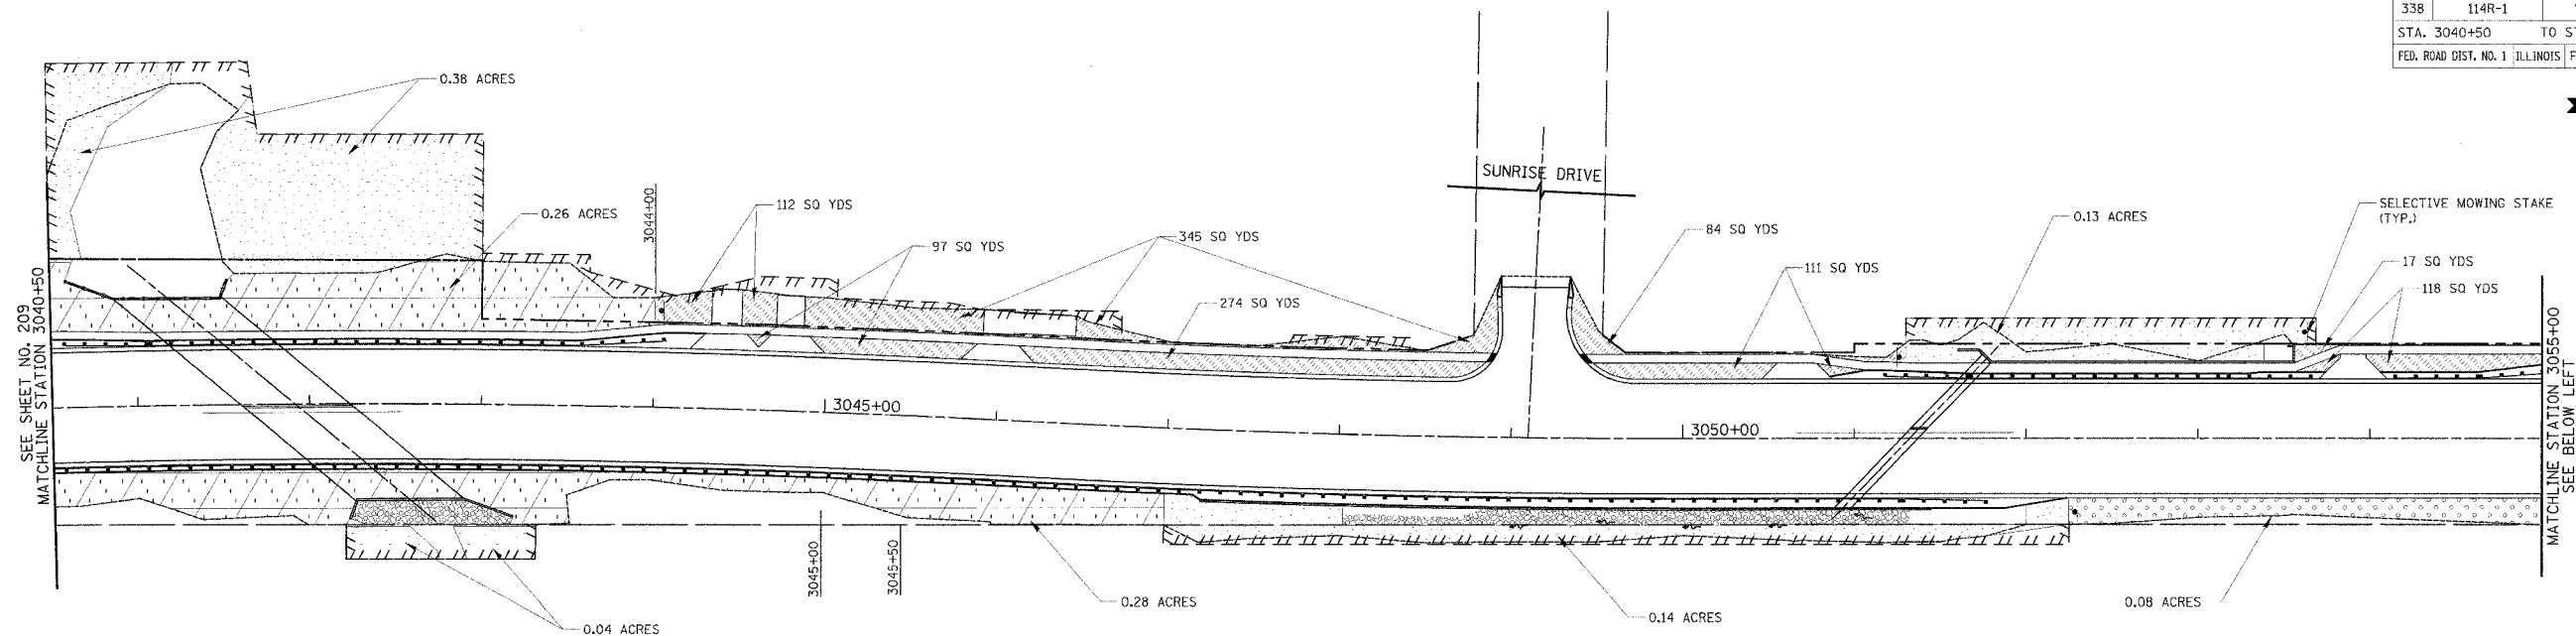

SEE SHEET 209 FOR LEGEND

PLAN	SUBMITTED	DATE
BY		
NO. OF SHEETS	CHECKED	
BY		
NO.		

PROFILE	DATE
NO. OF SHEETS	
CHECKED	
BY	
NO.	

REVISIONS	
NAME	DATE
REVISED IL 59 ALIGN.	12/22/06

ILLINOIS DEPARTMENT OF TRANSPORTATION
LANDSCAPING PLAN
 ILLINOIS ROUTE 59
 STATION 3040+50 TO STATION 3069+50

DATE 3/18/08
 DRAWN BY MJG
 CHECKED BY VJD

50 0 50
 SCALE IN FEET