


ORIGINAL SURVEY	DATE
SURVEYED	BY
NOTE BOOK	NO.
TEMPLATE	AREAS CHECKED

FINAL SURVEY	DATE
SURVEYED	BY
NOTE BOOK	NO.
TEMPLATE	AREAS CHECKED

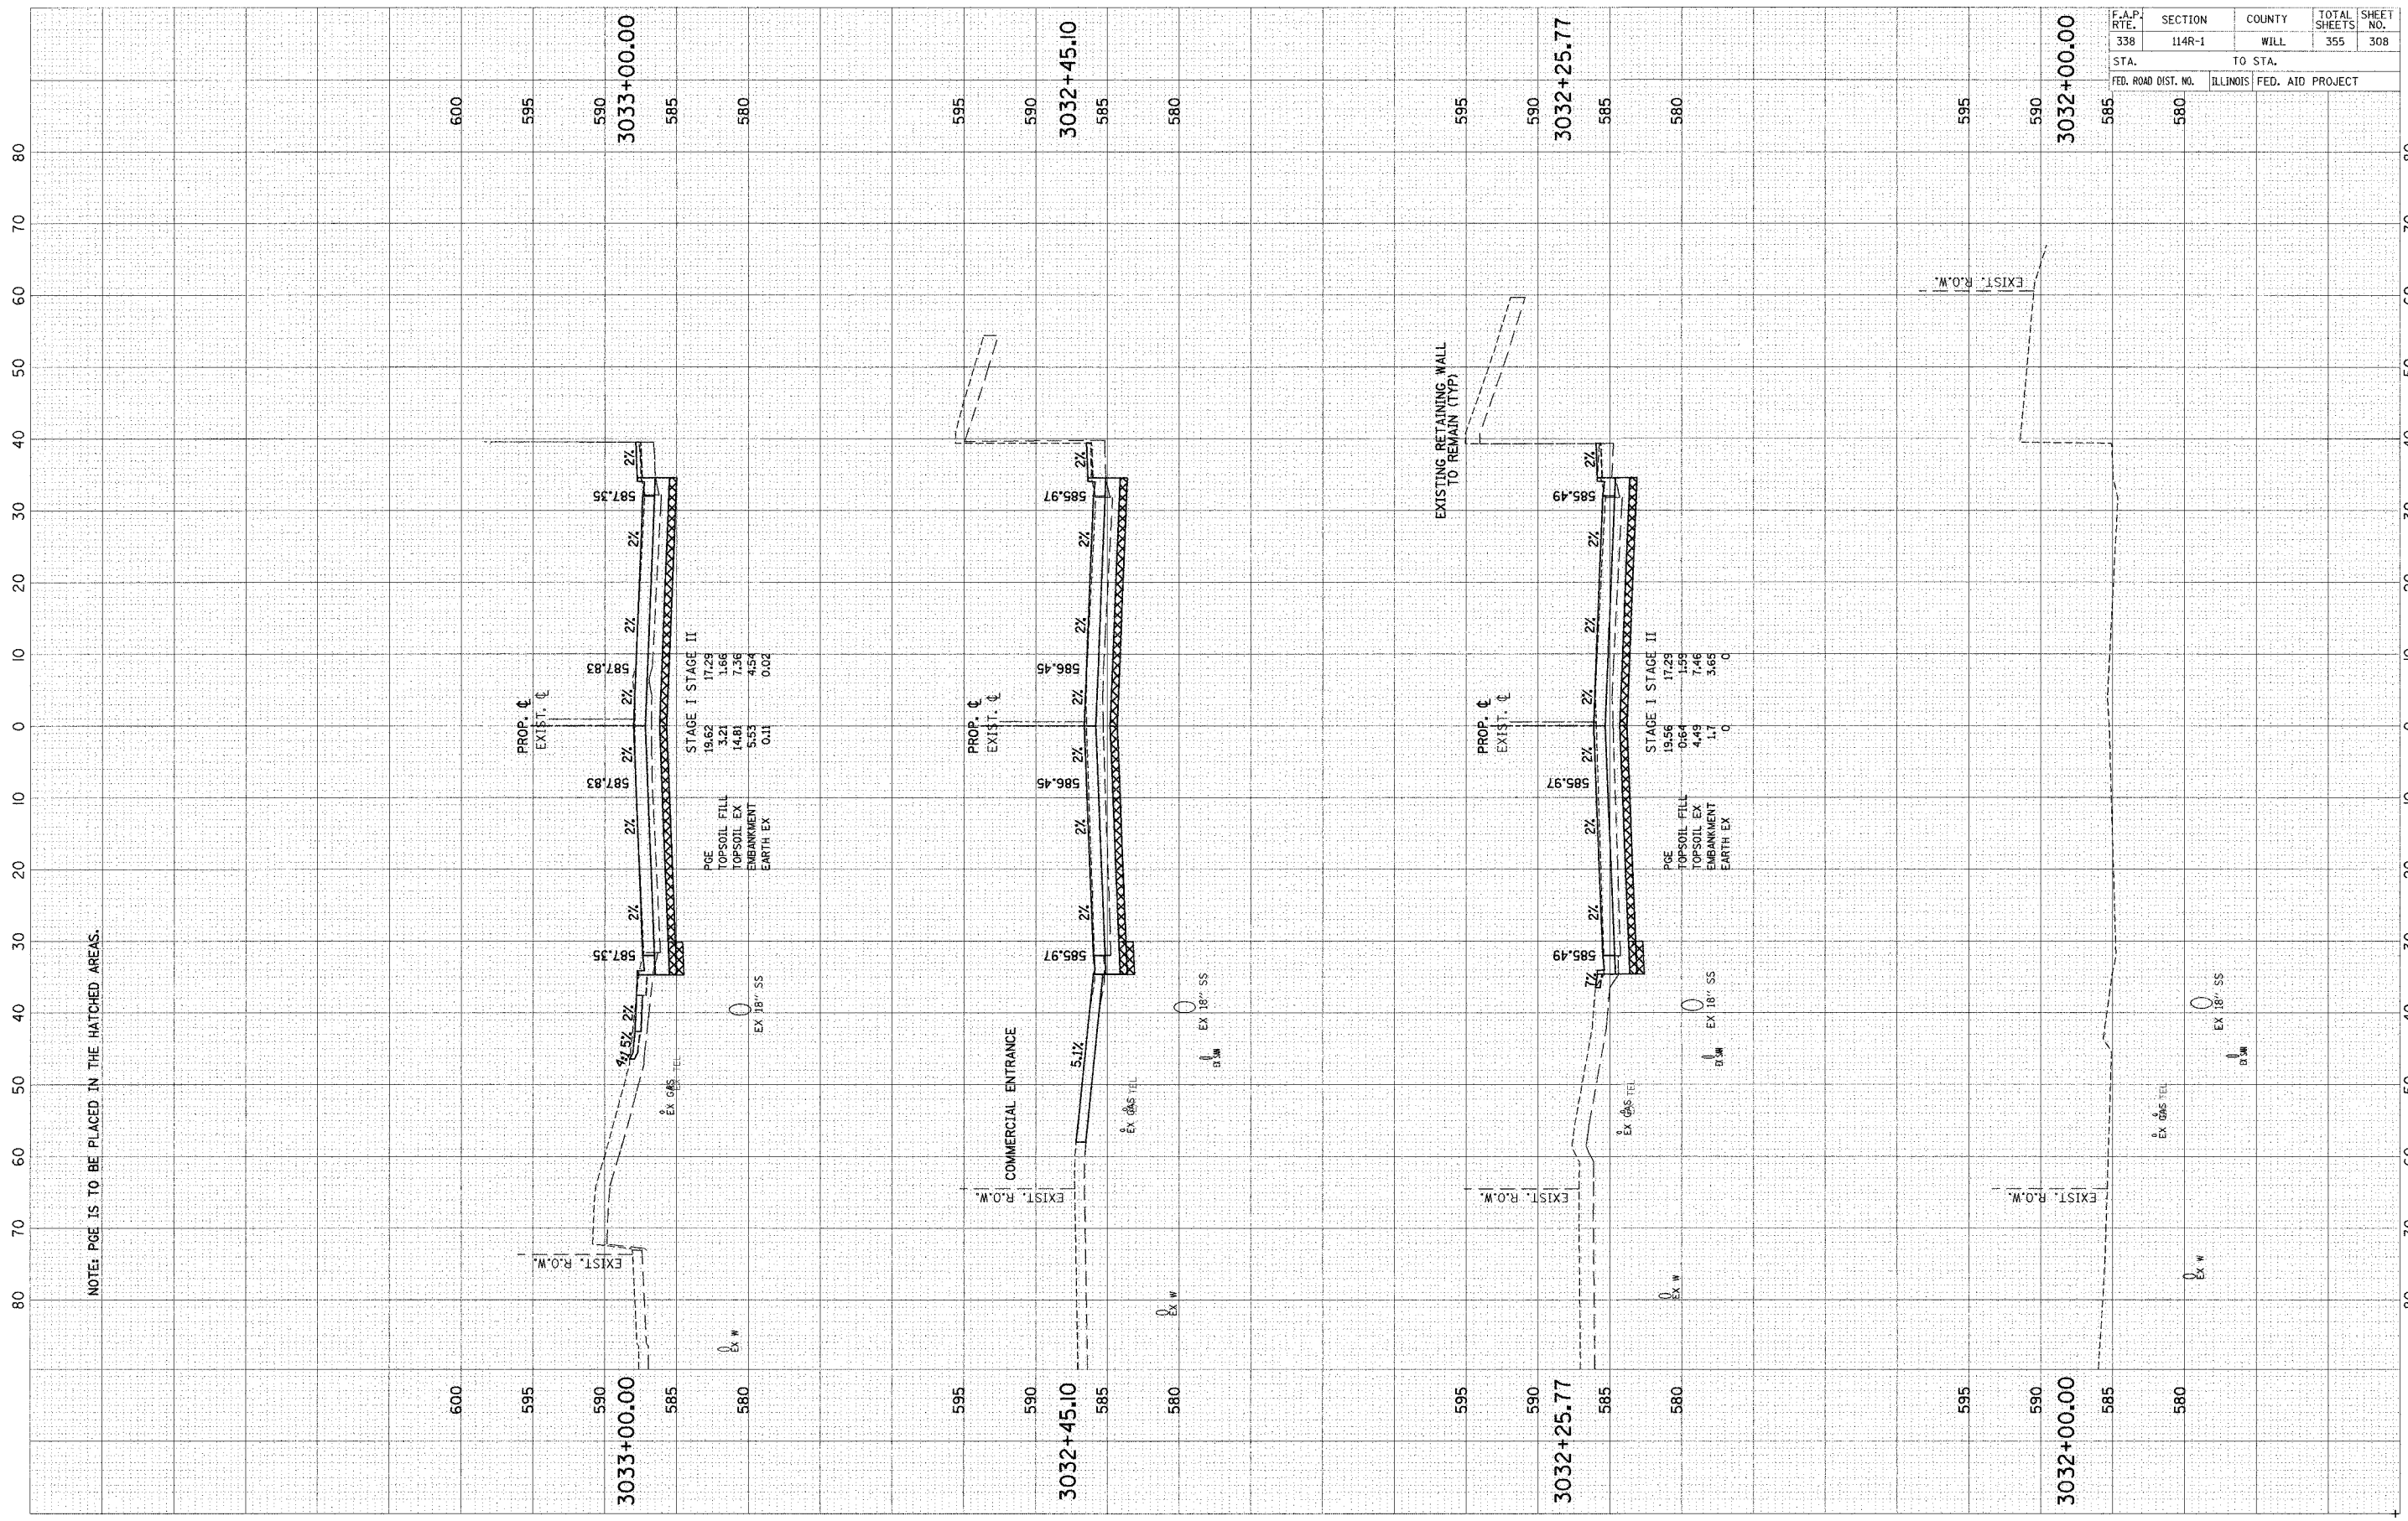

NOTE: PGE IS TO BE PLACED IN THE HATCHED AREAS.

F.A.P. RT#	SECTION	COUNTY	TOTAL SHEETS	SHEET NO.
338	114R-1	WILL	355	308
STA.	TO STA.			
FED. ROAD DIST. NO.	ILLINOIS	FED. AID PROJECT		

SCALE: 1" = 10' HORIZ.
1" = 5' VERT.