


ORIGINAL SURVEY	BY	DATE
SURVEYED		
NOTE BOOK		
TEMPLATE		
AREAS CHECKED		
NO.		

FINAL SURVEY	BY	DATE
SURVEYED		
NOTE BOOK		
TEMPLATE		
AREAS CHECKED		
NO.		

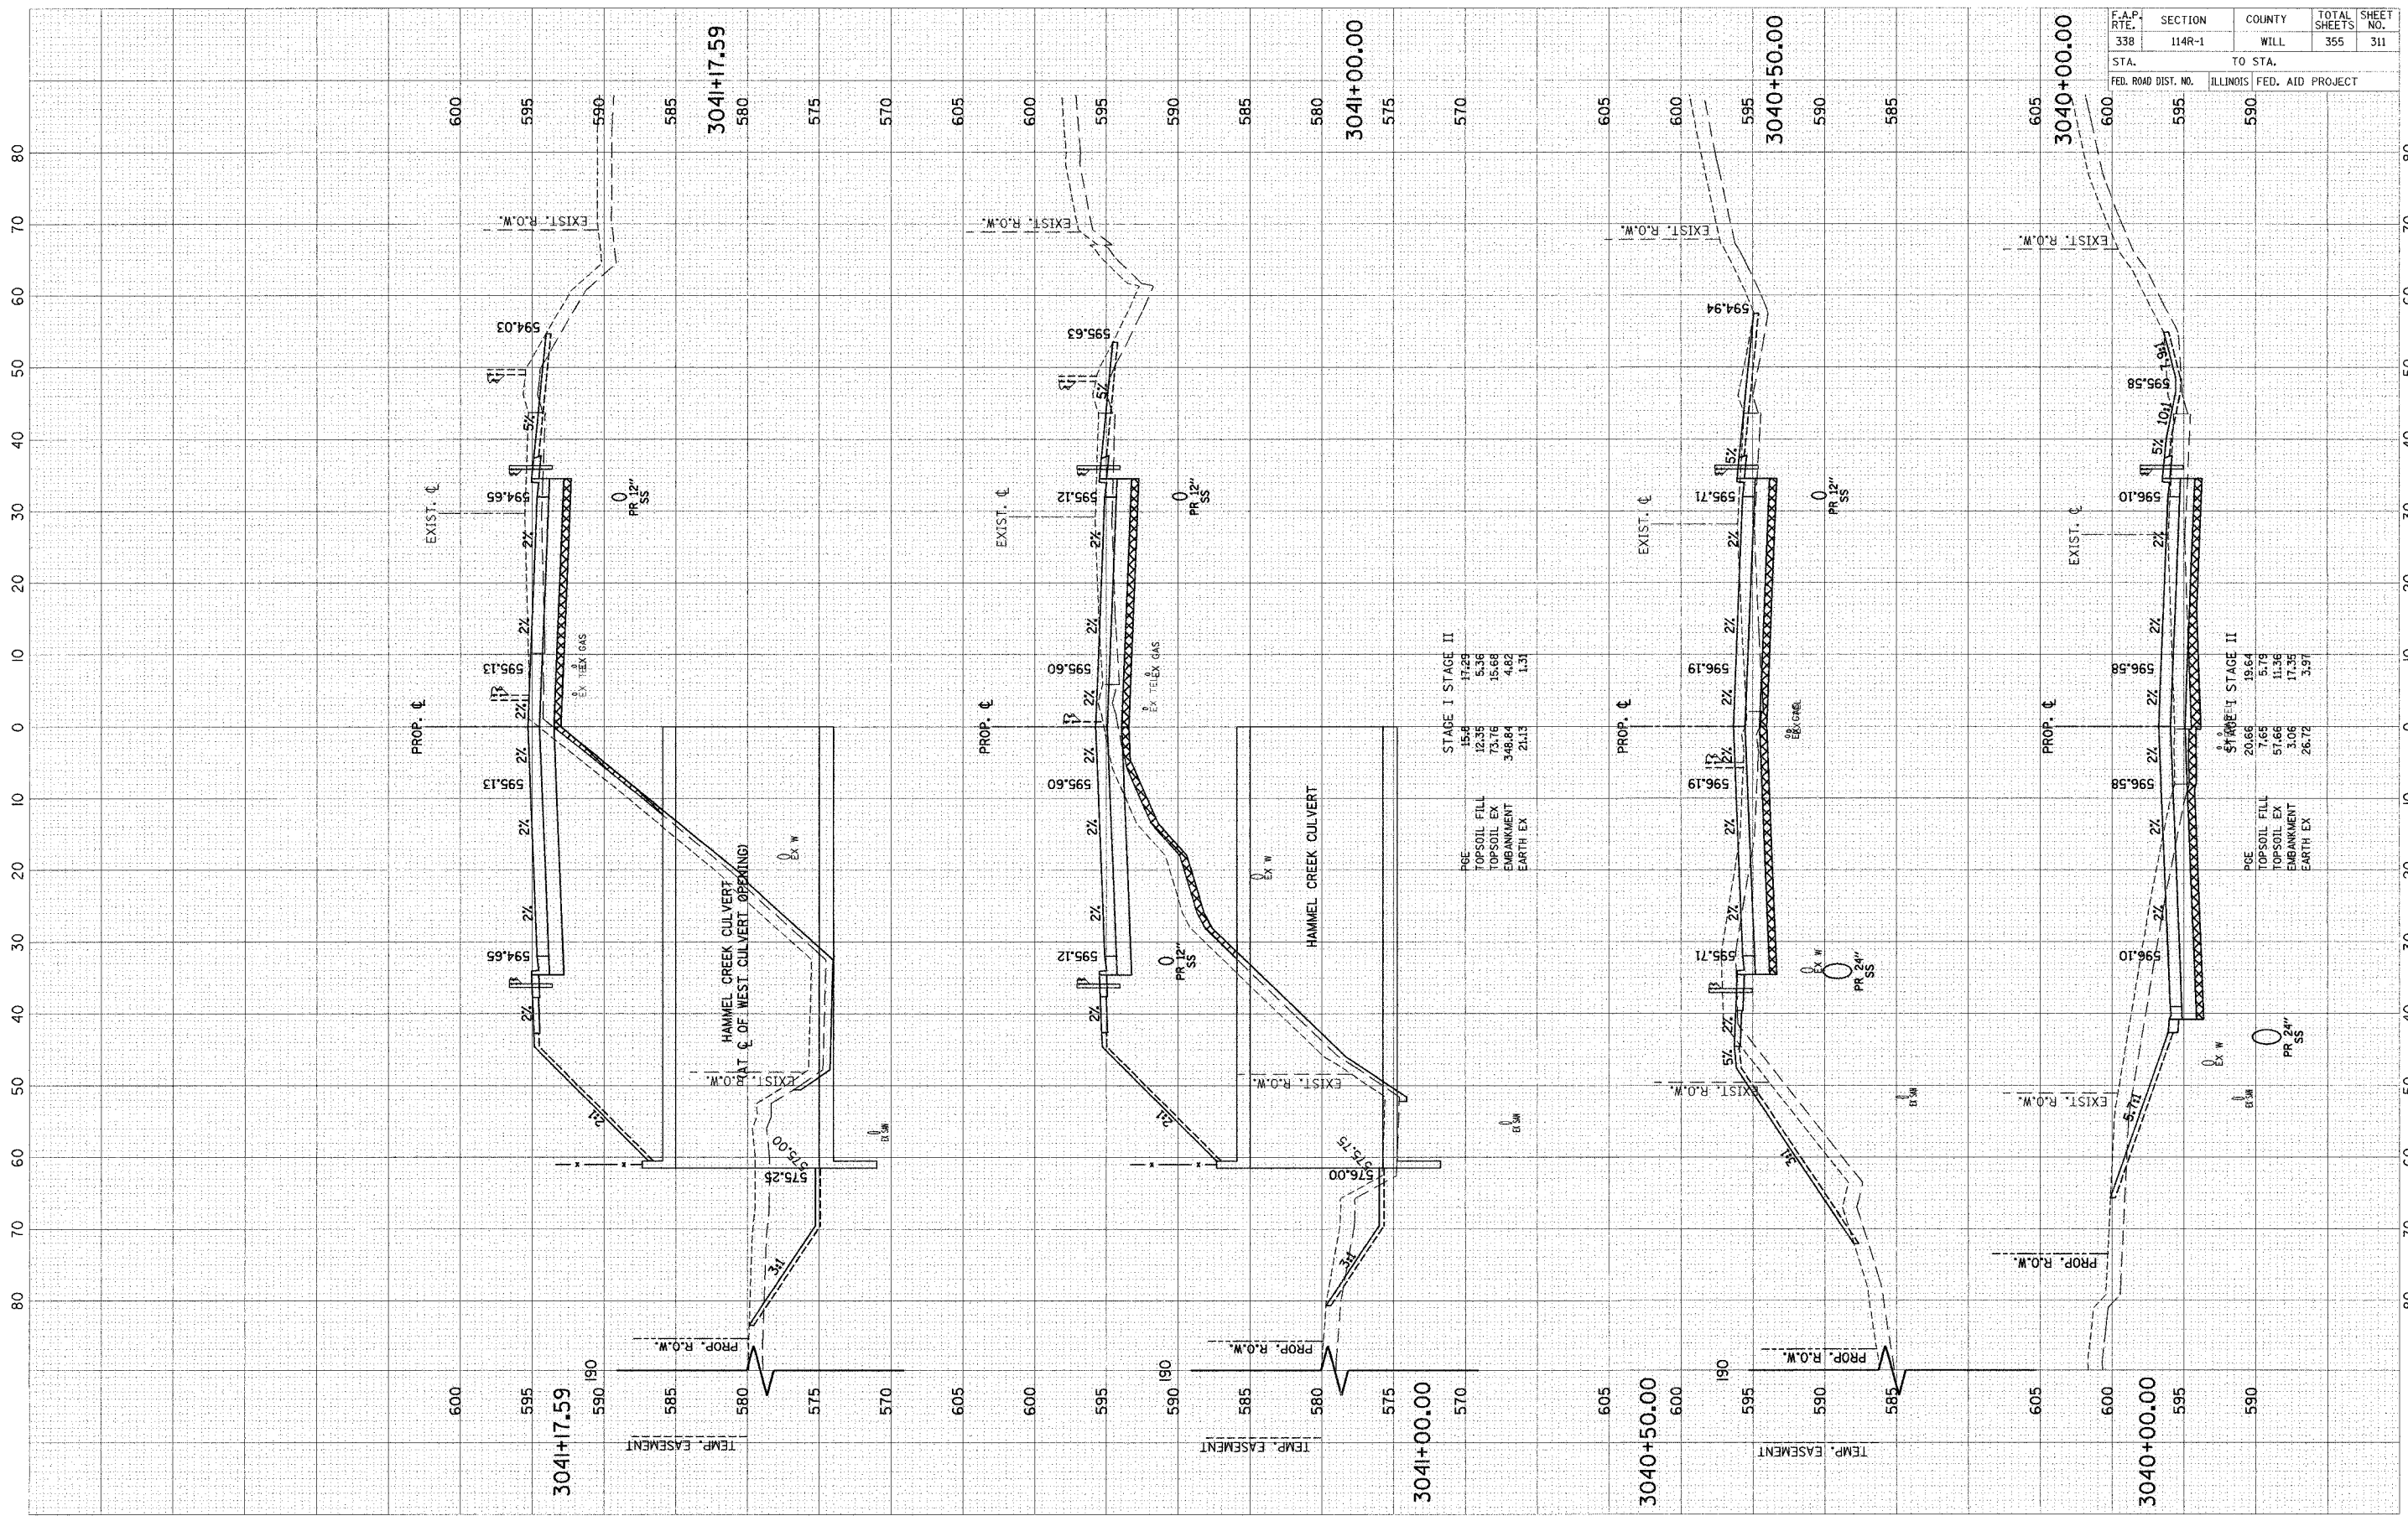

STAGE I STAGE II

PGE	15.4	17.29
TOPSOIL FILL	12.35	5.35
TOPSOIL EX	73.76	15.68
EMBANKMENT	348.84	4.82
EARTH EX	21.13	1.31

STAGE I STAGE II

PGE	20.66	19.64
TOPSOIL FILL	7.68	5.75
TOPSOIL EX	51.66	11.36
EMBANKMENT	3.08	11.35
EARTH EX	26.72	3.97

F.A.P. RTE.	SECTION	COUNTY	TOTAL SHEETS	SHEET NO.
338	114R-1	WILL	355	311
STA.	TO STA.			
FED. ROAD DIST. NO.	ILLINOIS		FED. AID PROJECT	

SCALE: 1" = 10' HORIZ.
1" = 5' VERT.