


ORIGINAL SURVEY
 DATE
 BY
 NO. OF SHEETS
 NO. OF SHEETS CHECKED

FINAL SURVEY
 DATE
 BY
 NO. OF SHEETS
 NO. OF SHEETS CHECKED

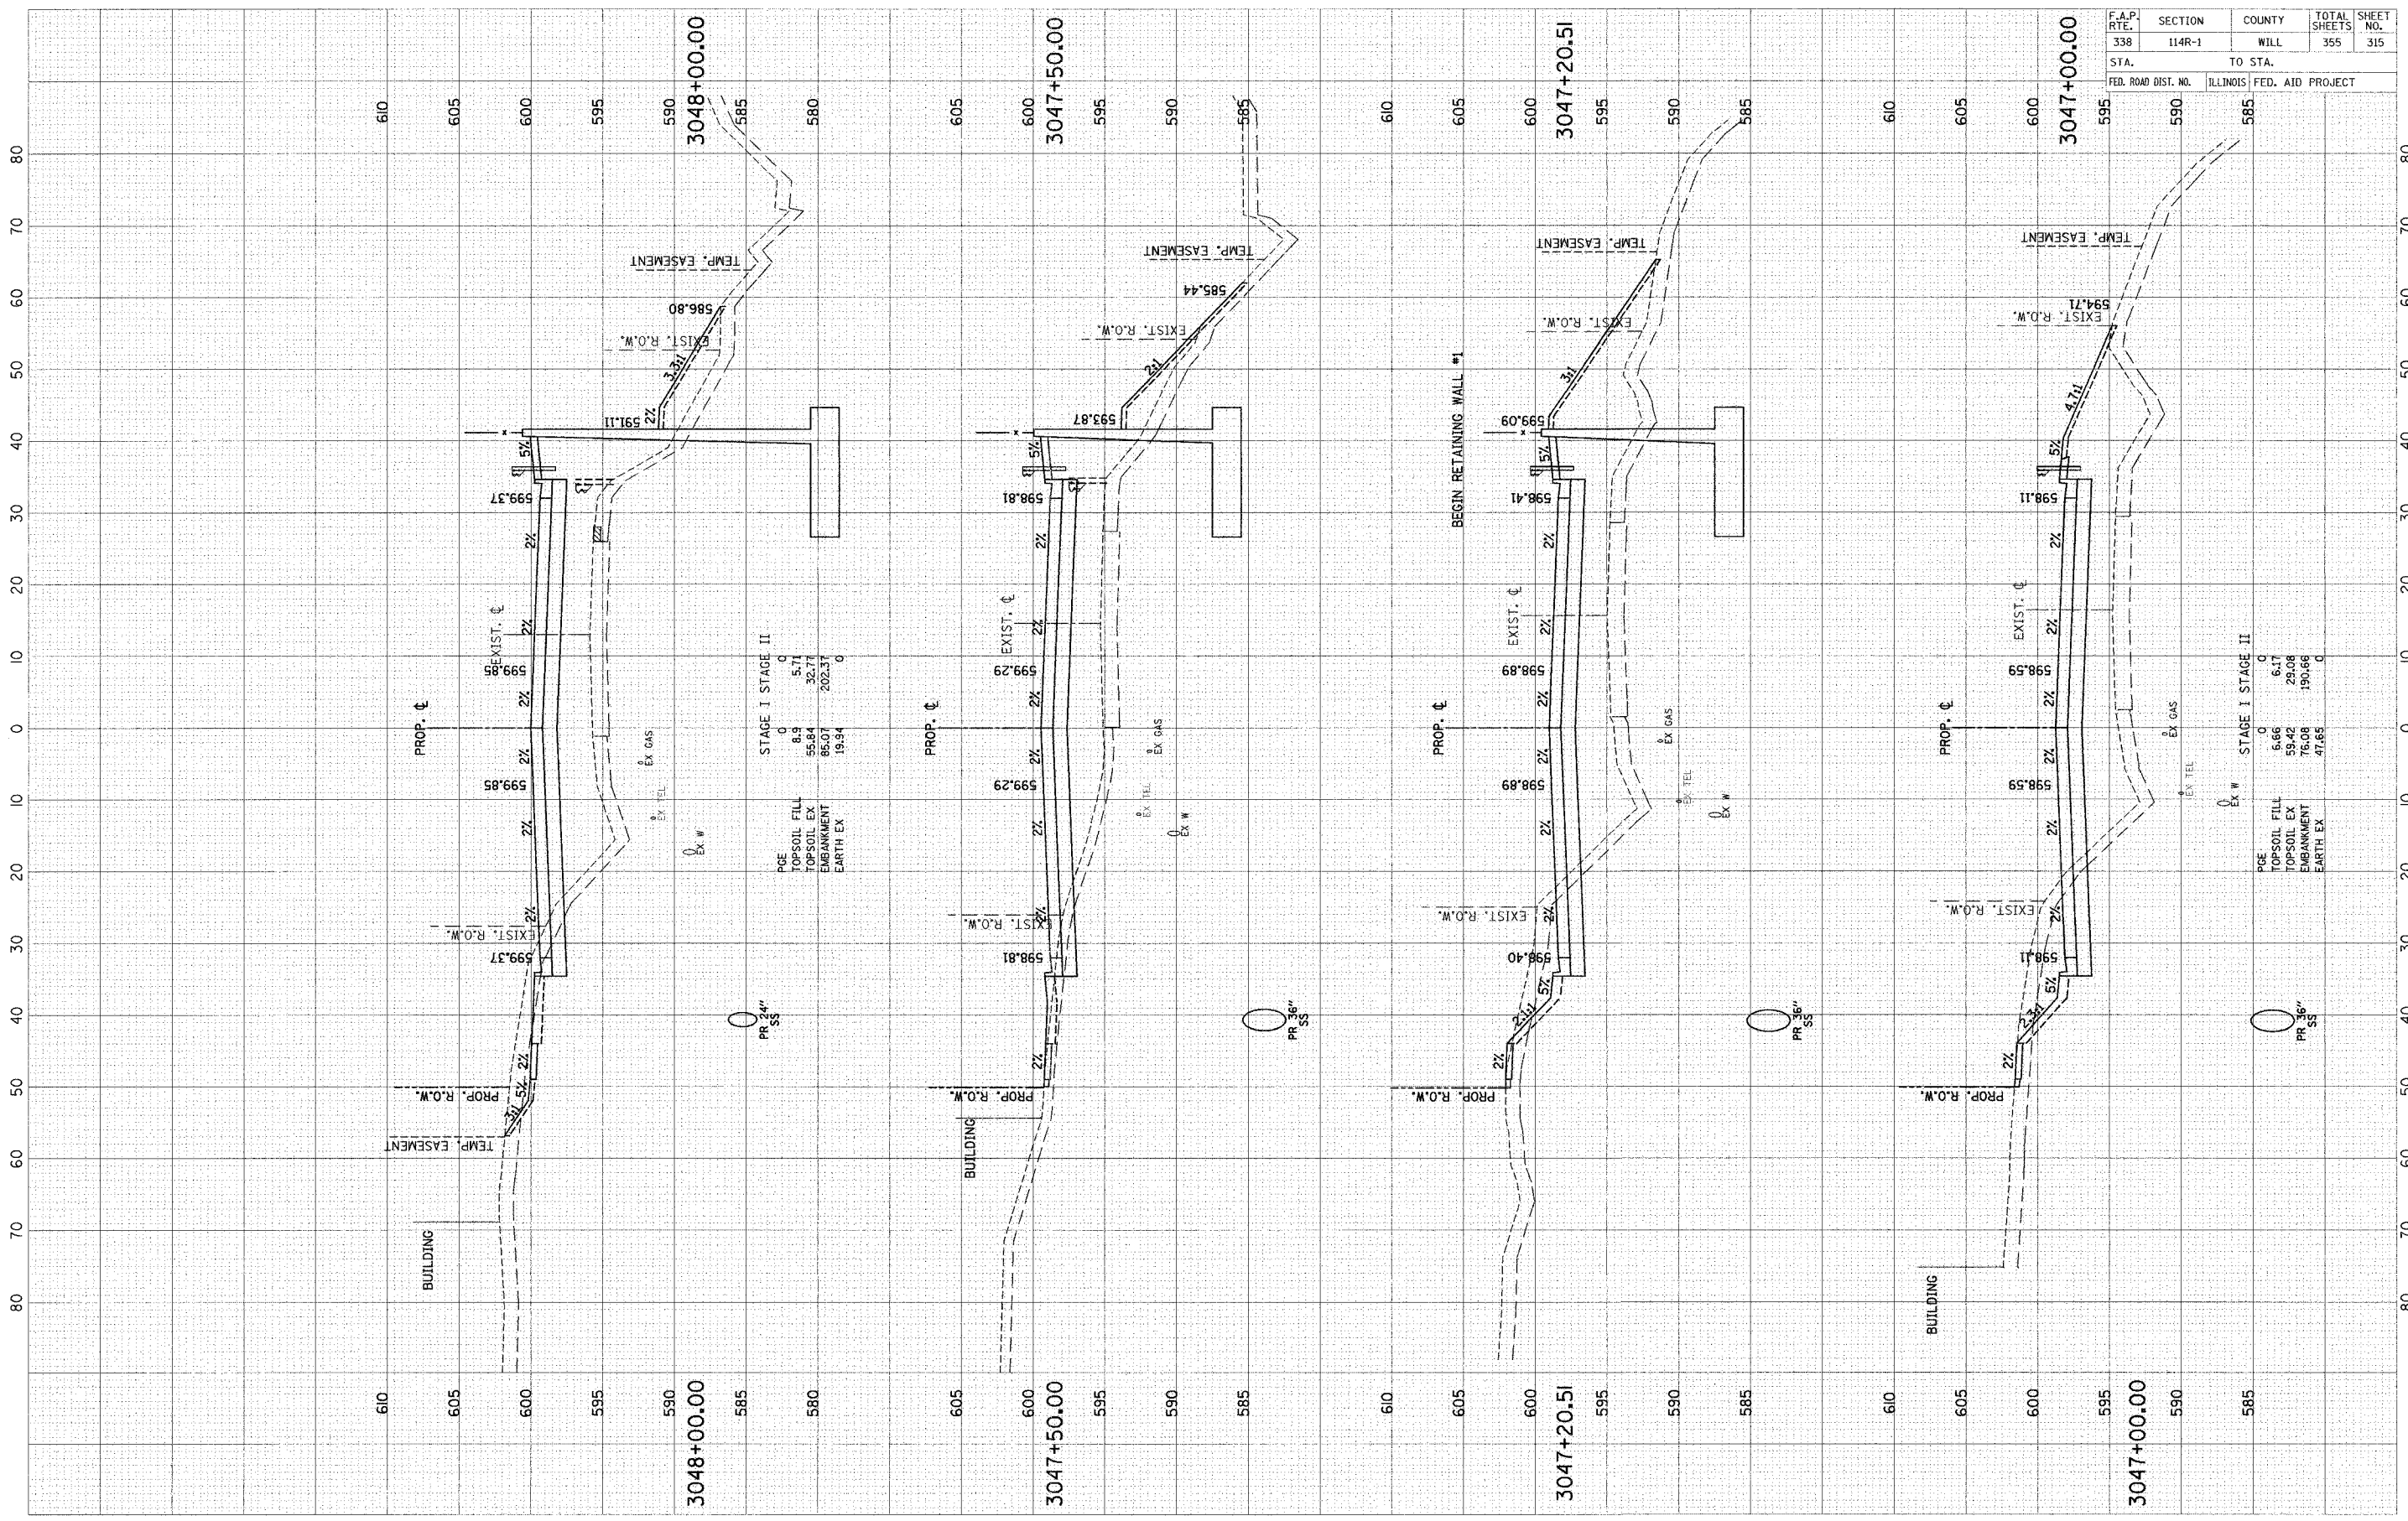

STAGE I STAGE II

PCE	0	0
TOPSOIL FILL	6.9	5.71
TOPSOIL EX	55.84	32.71
EMBANKMENT	65.07	202.37
EARTH EX	19.34	0

STAGE I STAGE II

PCE	0	0
TOPSOIL FILL	5.66	6.17
TOPSOIL EX	59.42	29.08
EMBANKMENT	76.08	190.86
EARTH EX	47.85	0

F.A.P. RTE.	SECTION	COUNTY	TOTAL SHEETS	SHEET NO.
338	114R-1	WILL	355	315
STA.	TO STA.			
FED. ROAD DIST. NO.	ILLINOIS	FED. AID PROJECT		

SCALE: H = 1" = 10' HORZ.
 V = 1" = 5' VERT.