


REVISIONS
 NO. DATE
 1. BY DATE
 2. BY DATE
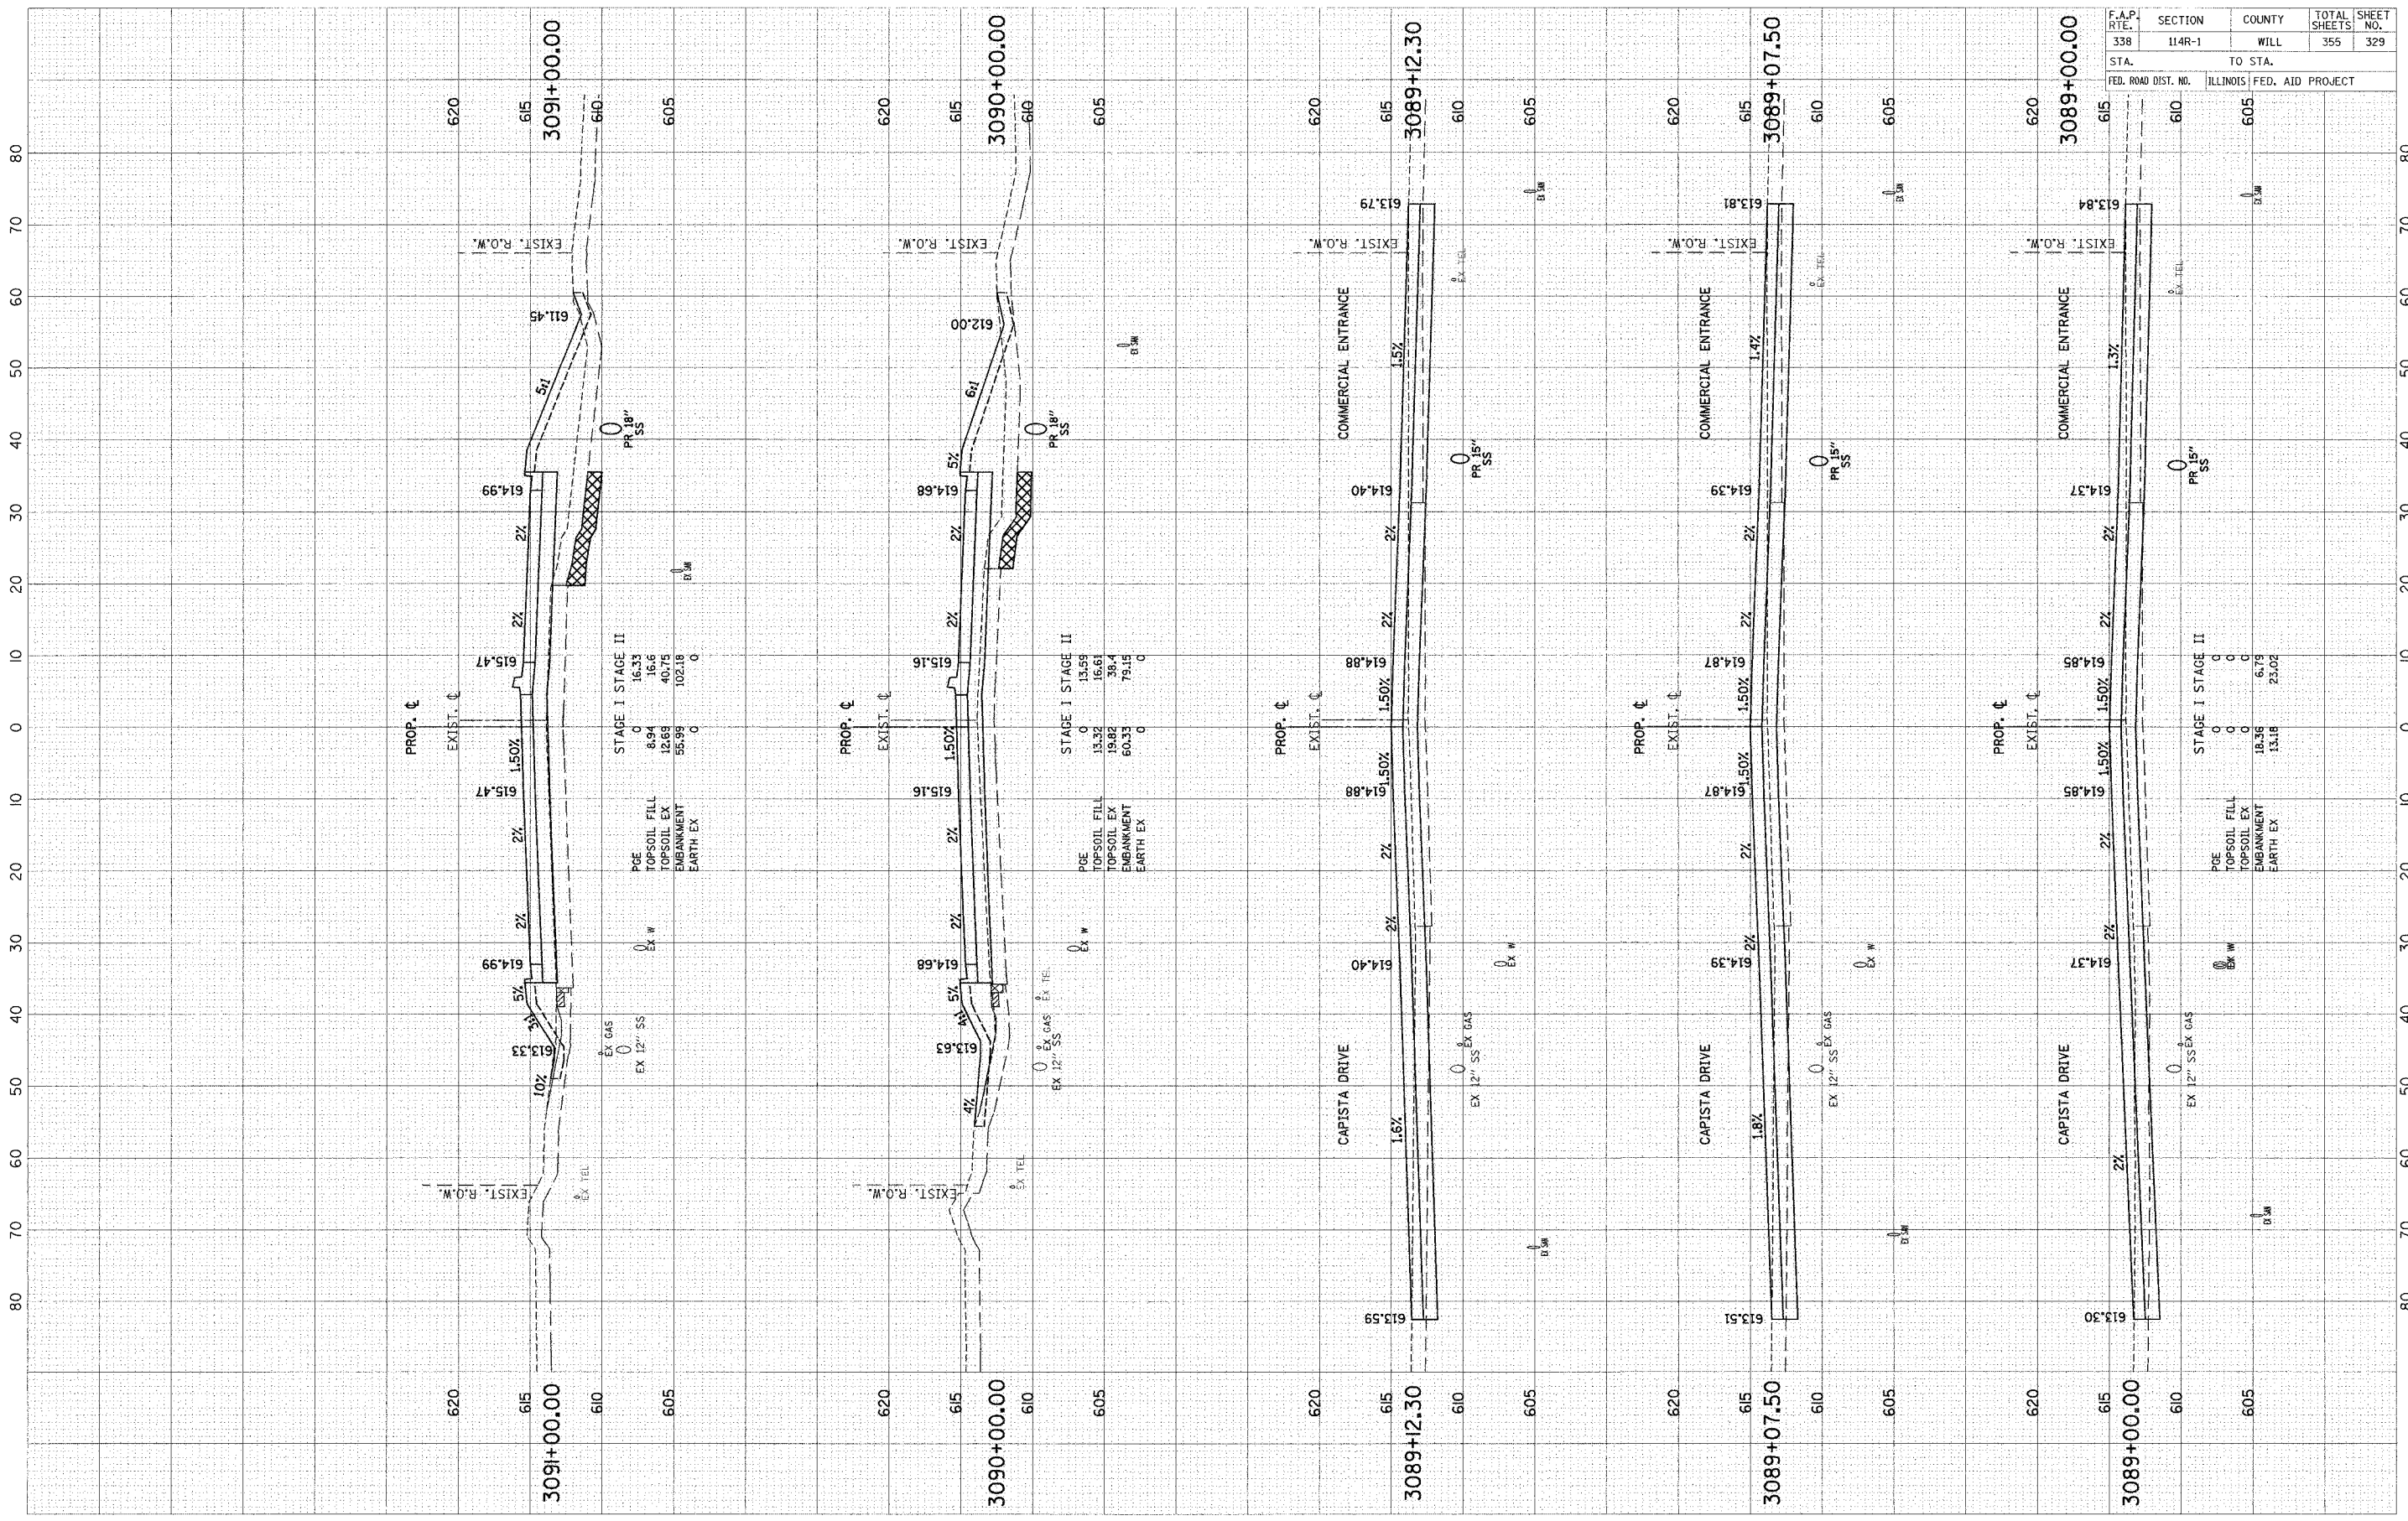

| | | | | |
|---------------------|----------|------------------|--------------|-----------|
| F.A.P. RTE. | SECTION | COUNTY | TOTAL SHEETS | SHEET NO. |
| 338 | 114R-1 | WILL | 355 | 329 |
| STA. | TO STA. | | | |
| FED. ROAD DIST. NO. | ILLINOIS | FED. AID PROJECT | | |

SCALE: 1" = 10' HORIZ.
1" = 5' VERT.